

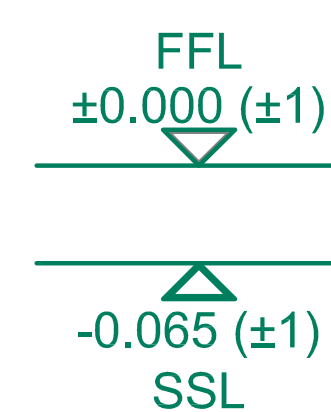



A0 - M 1:5

 





Surface:	All visible surfaces	All green marked components must be executed by other!!!
Single glasses:	tinted safety glass 10 mm	laminated safety glass 10 mm
Name:	Modifications:	Date:
		
B L A S I G m b H Automatische Türen Carl-Benz-Strasse 5-15 D - 77872 Mahlsberg	Tel.: +49(7822) / 893 - 291 Fax: +49(7822) / 893 - 299 E-mail: info@Blasi.info <u>www.BlasI .info</u>	Grade: A0 = M : 5 Type: K41-M-30 Project: SAMPLE DRAWING ONLY Contractor: Drawing file: Page: 01
Discard:	Approved:	Total: 02

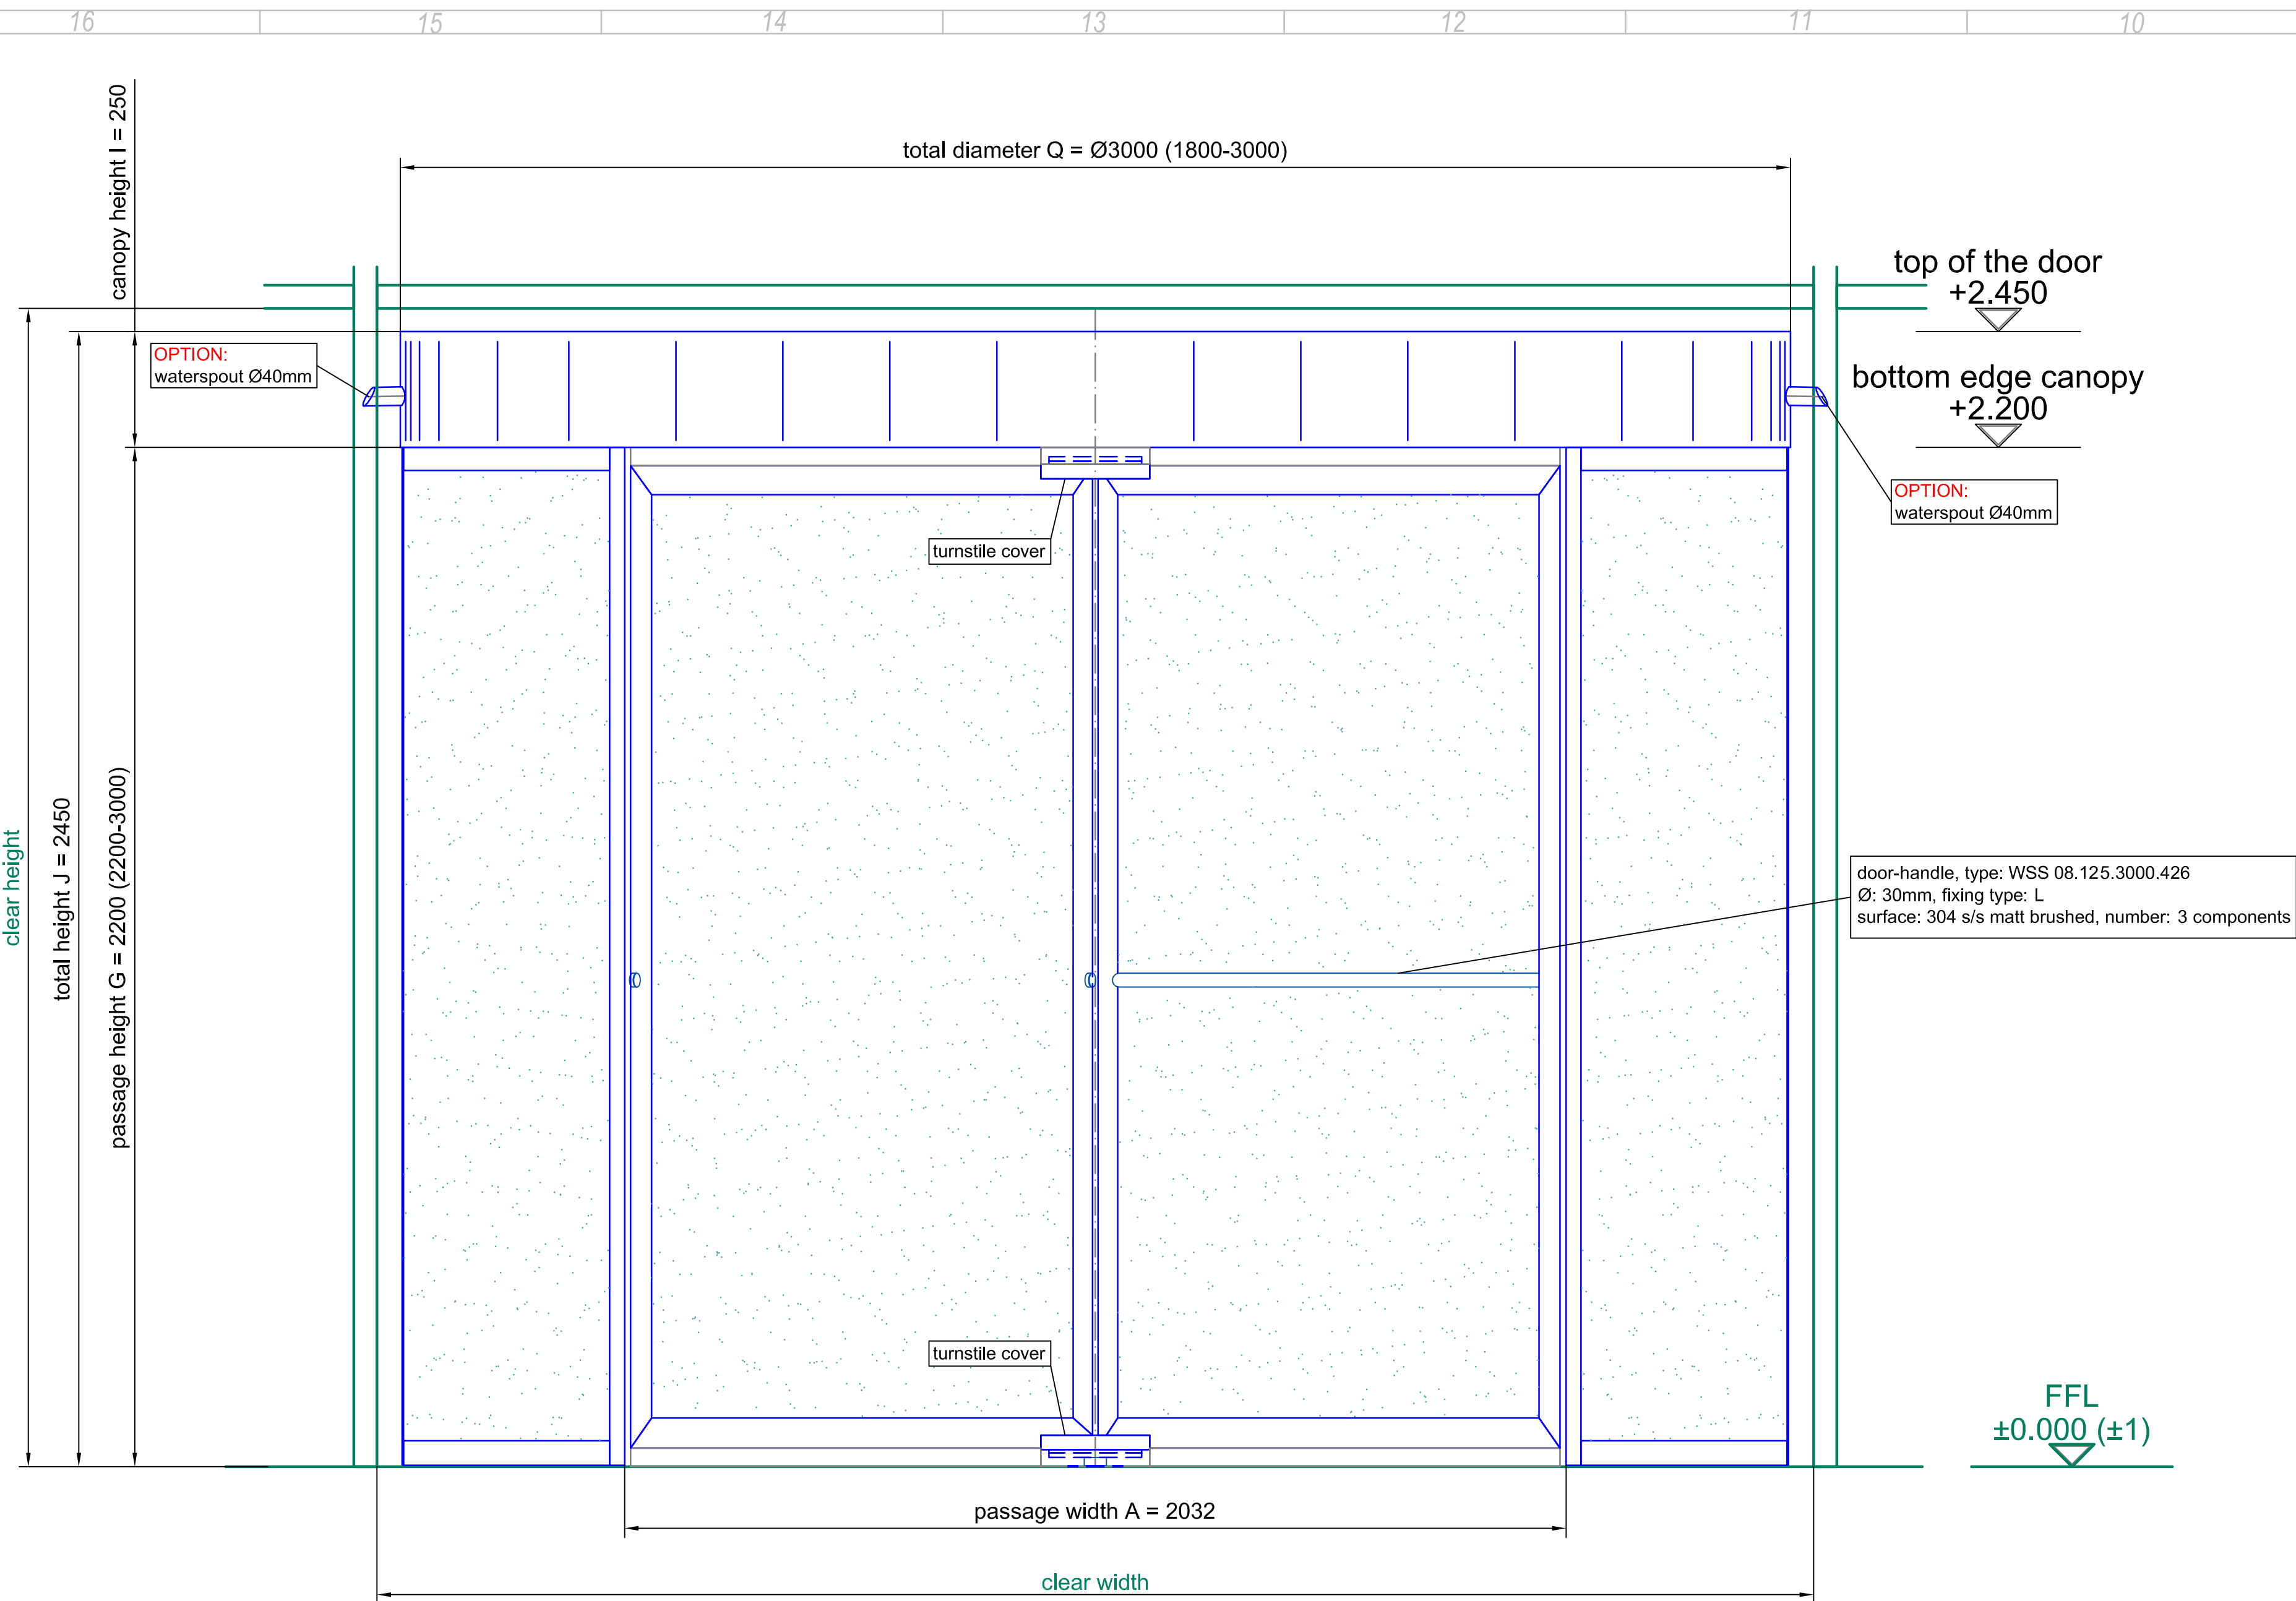

front elevation - outside

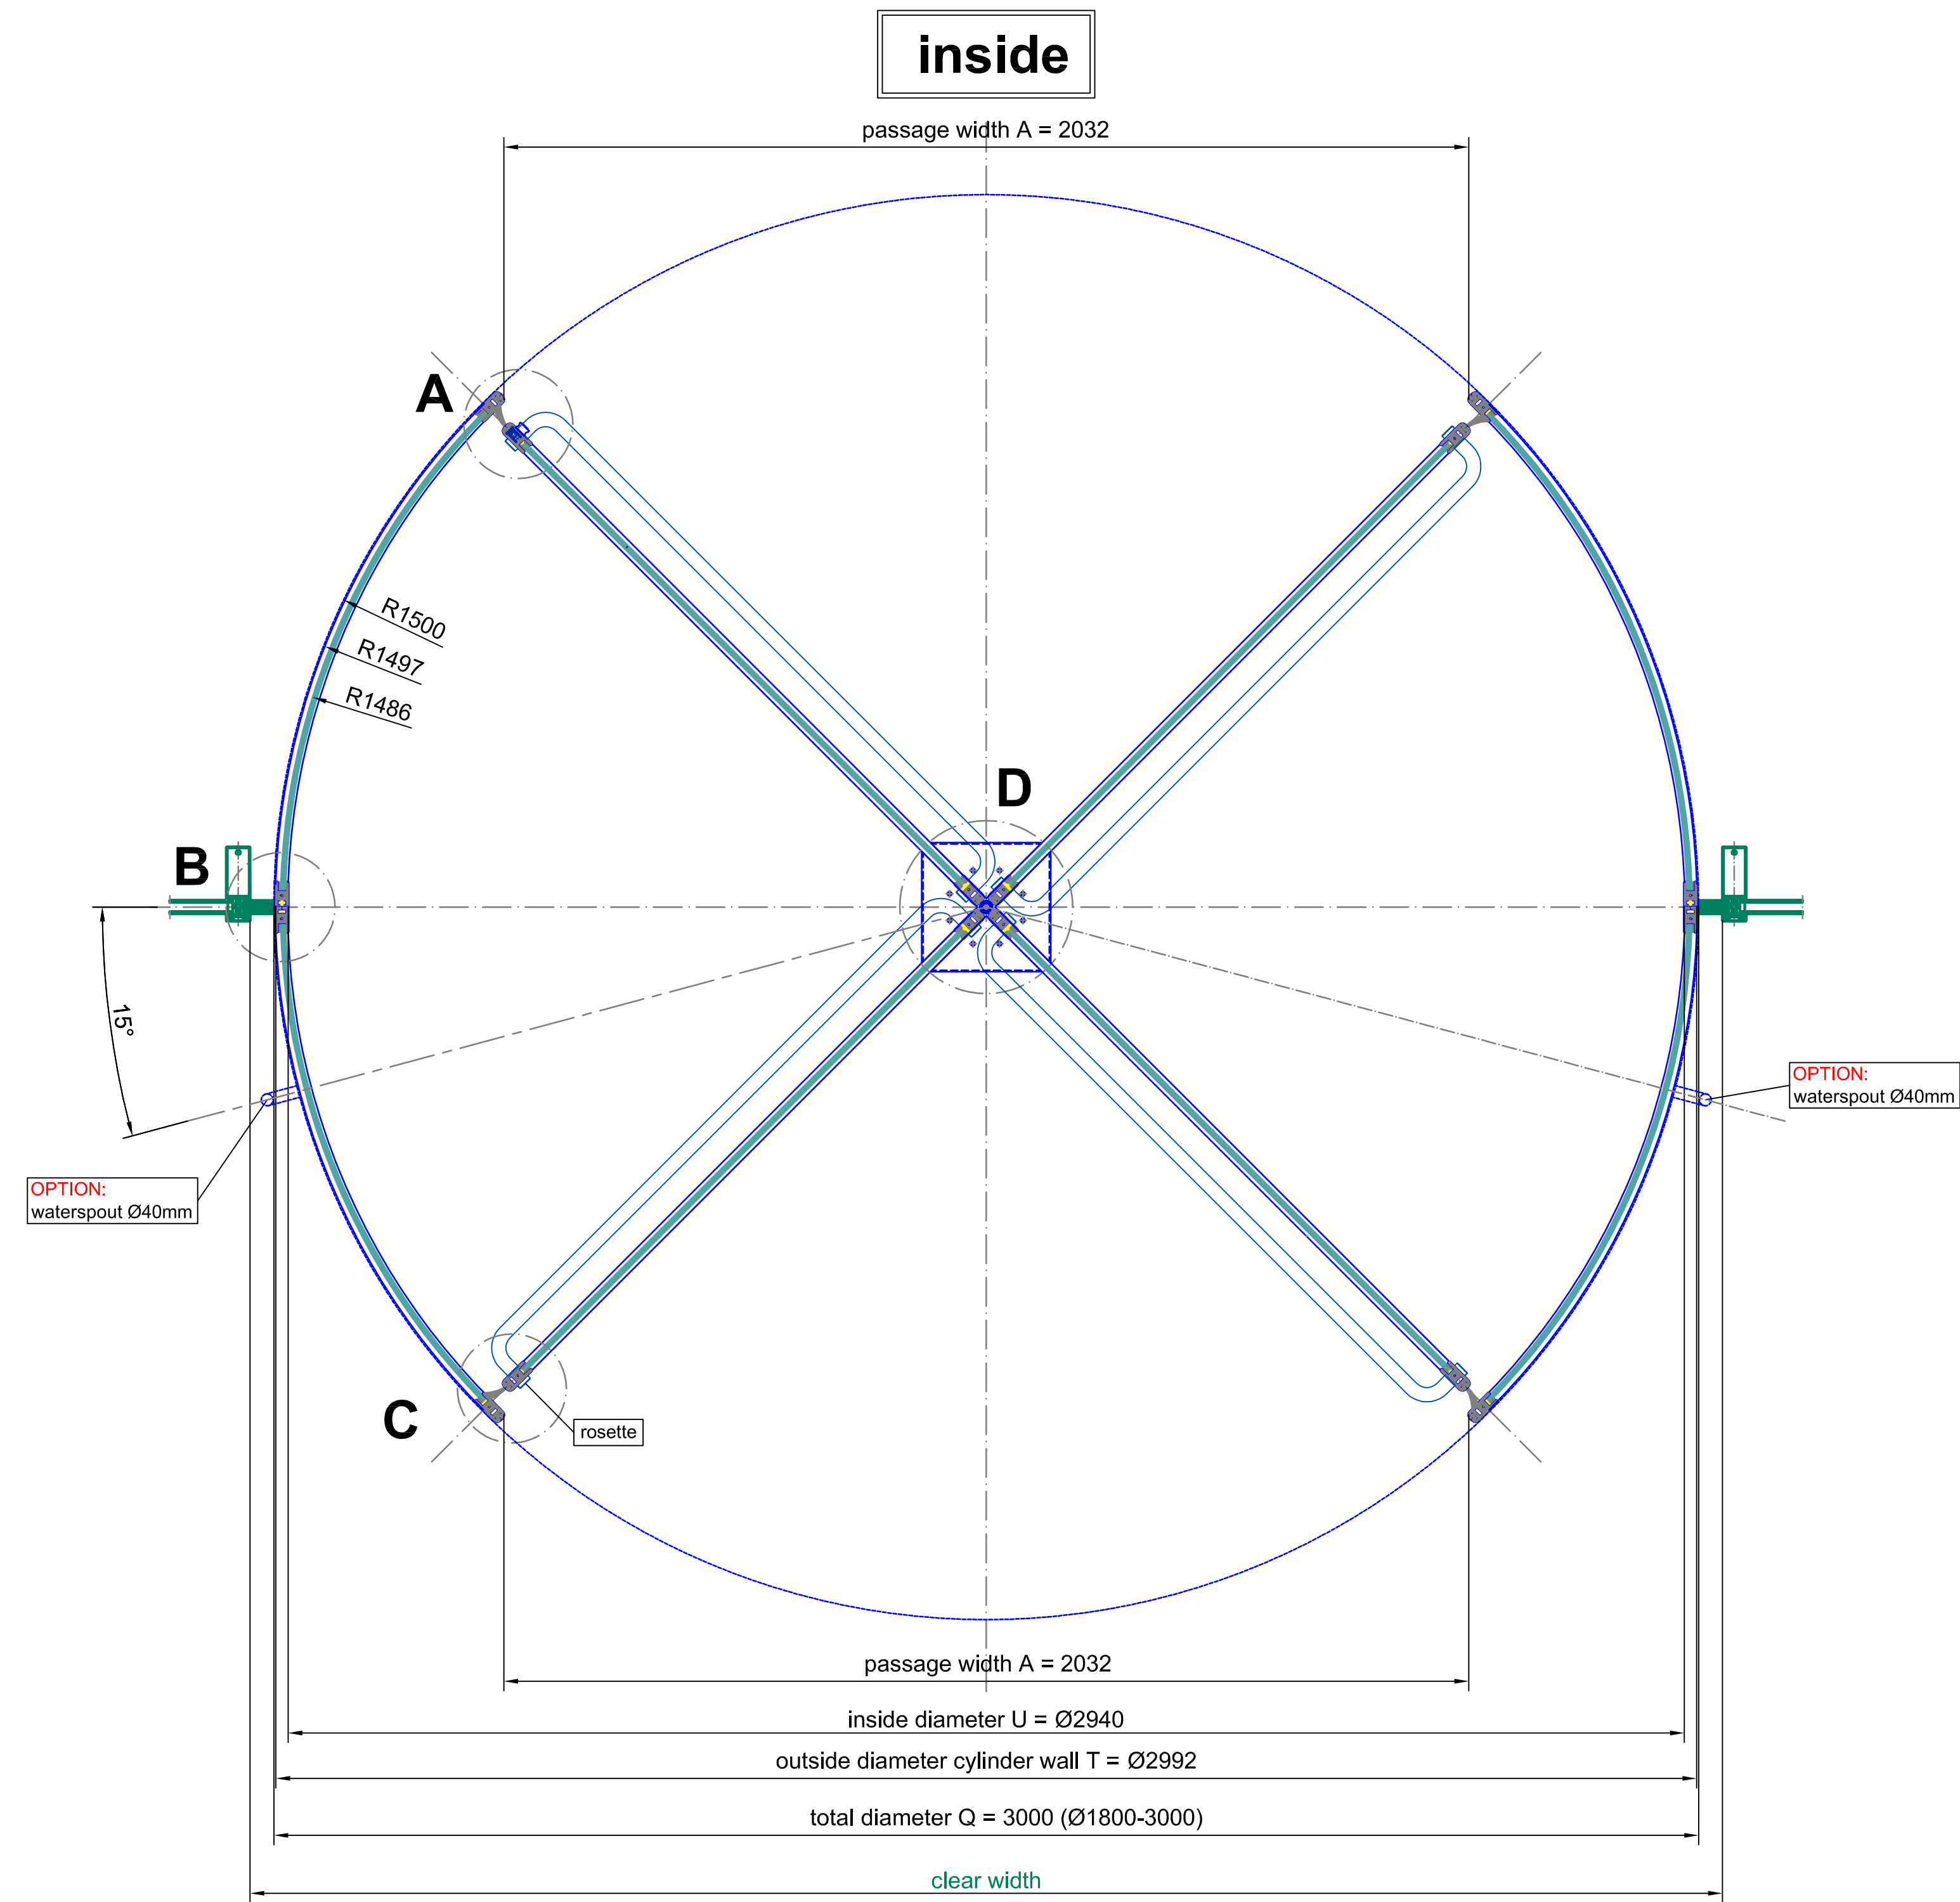

plan view

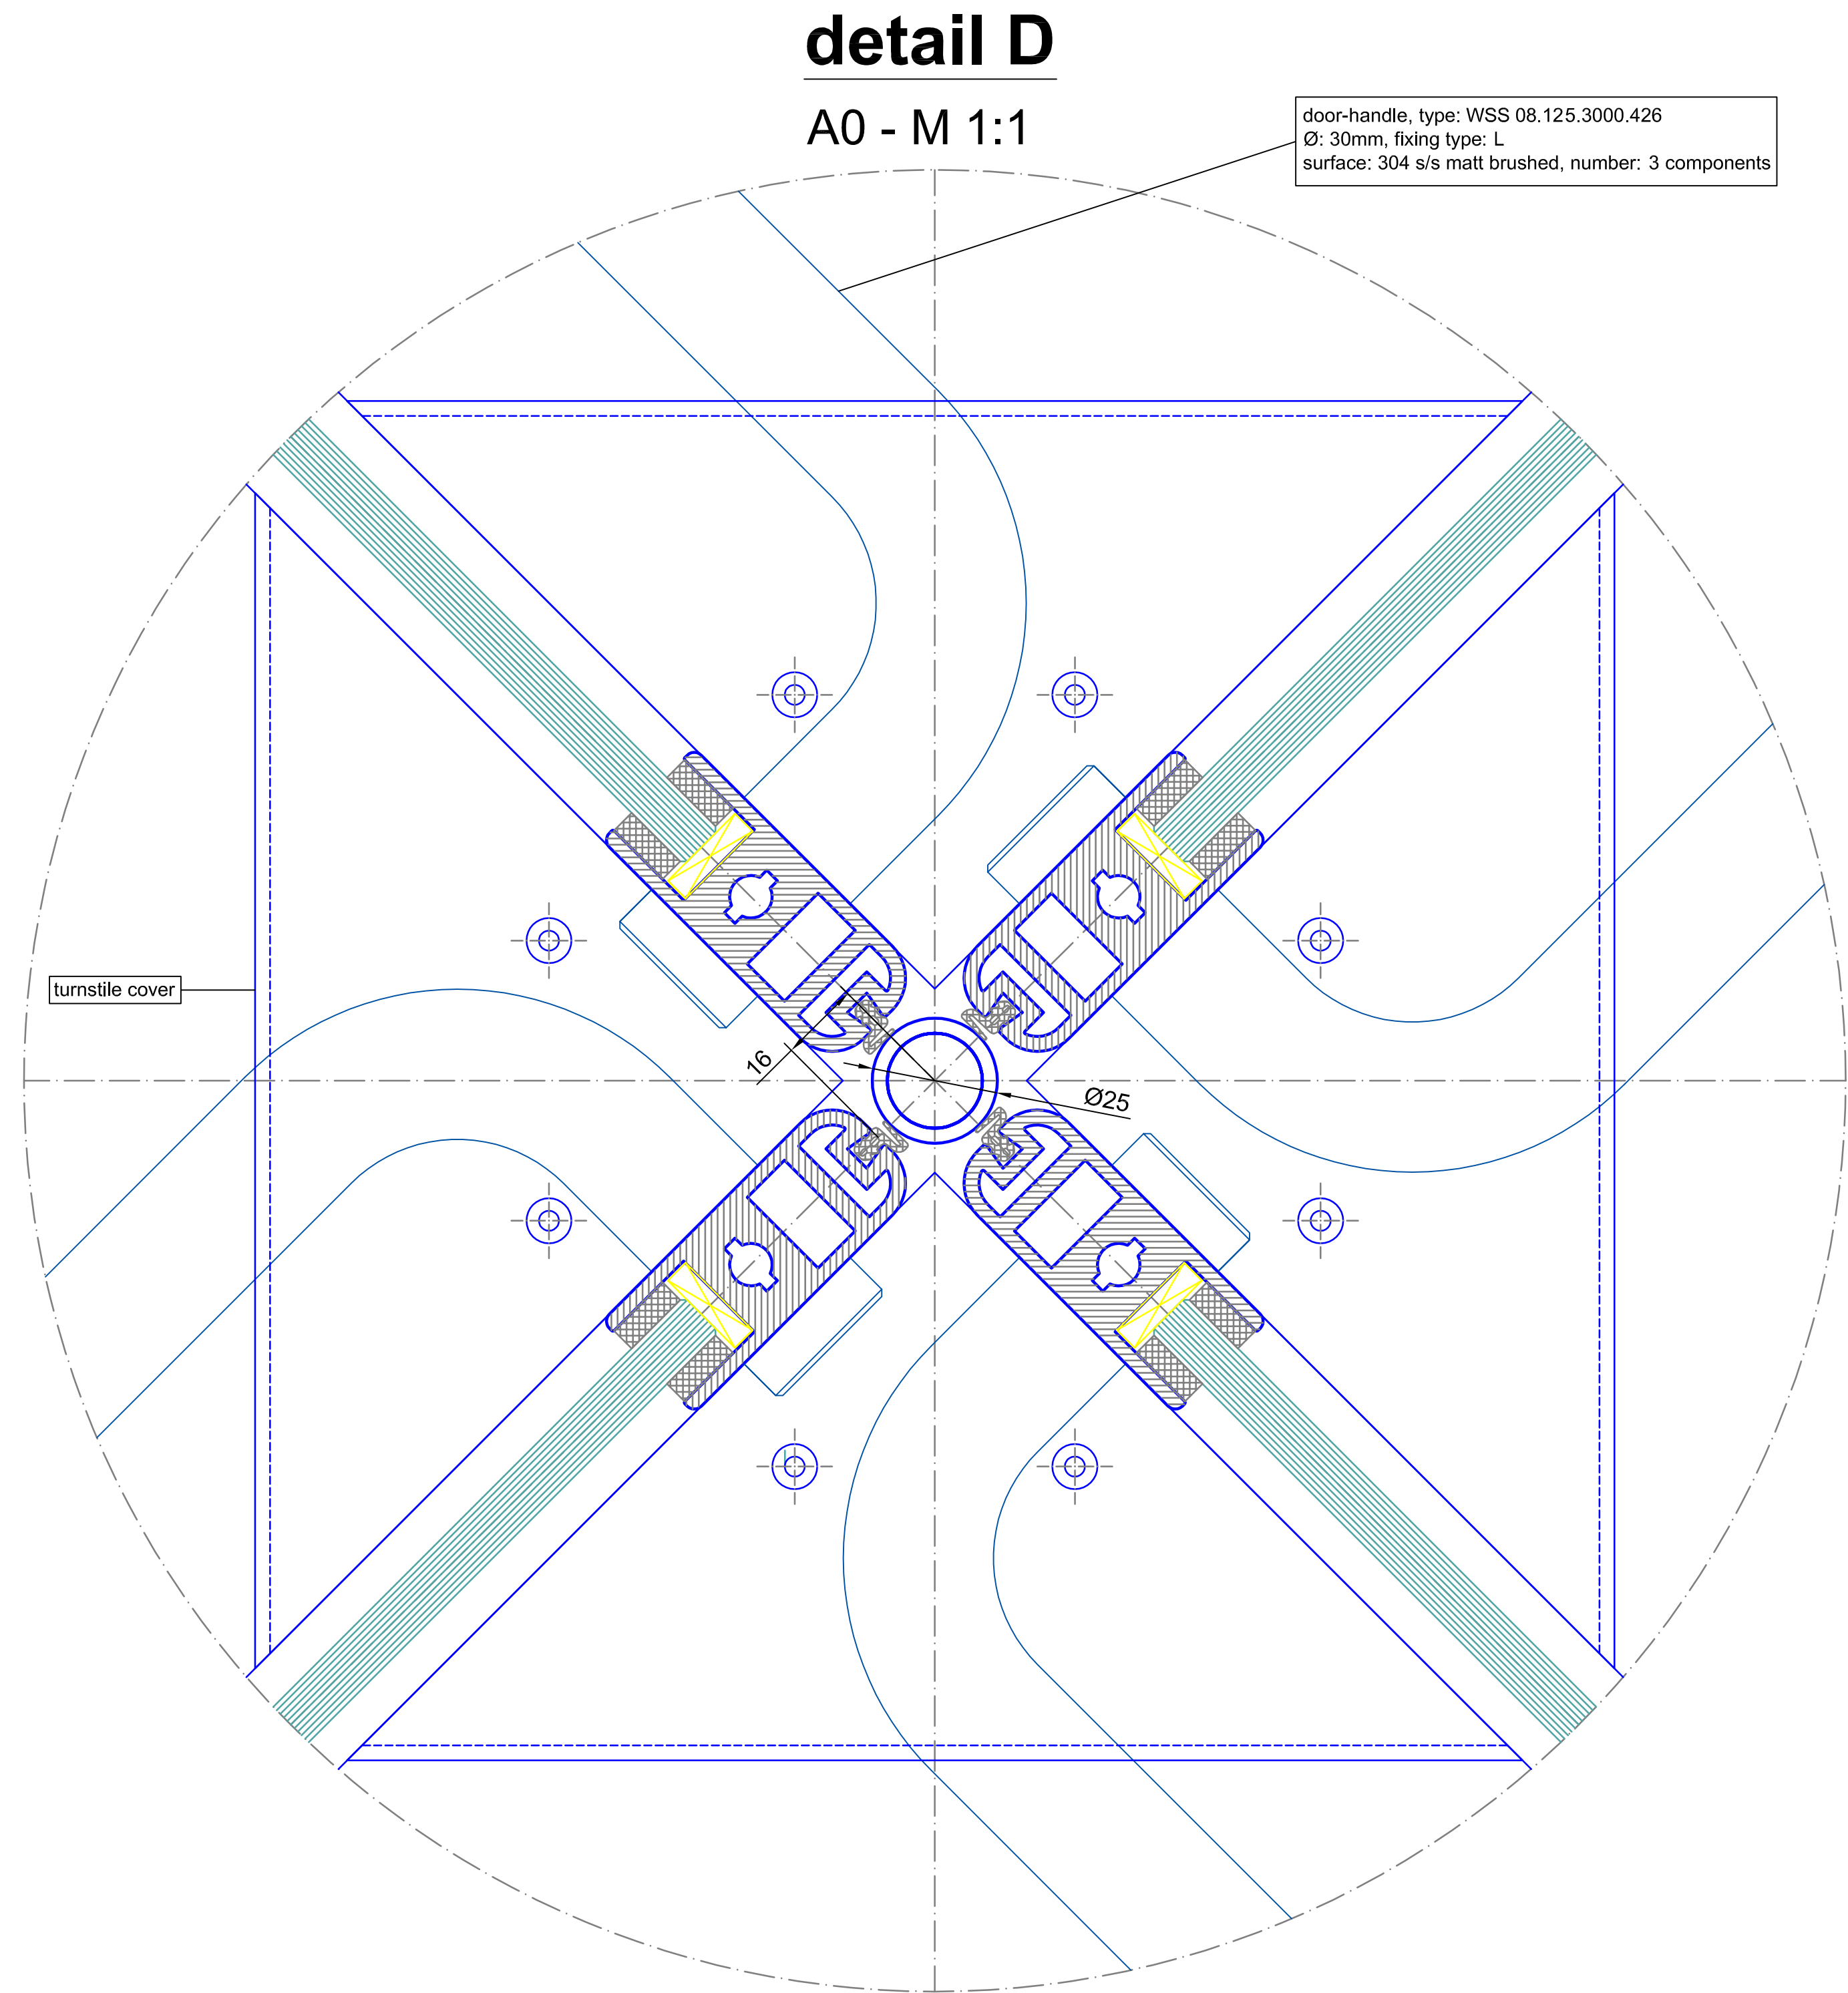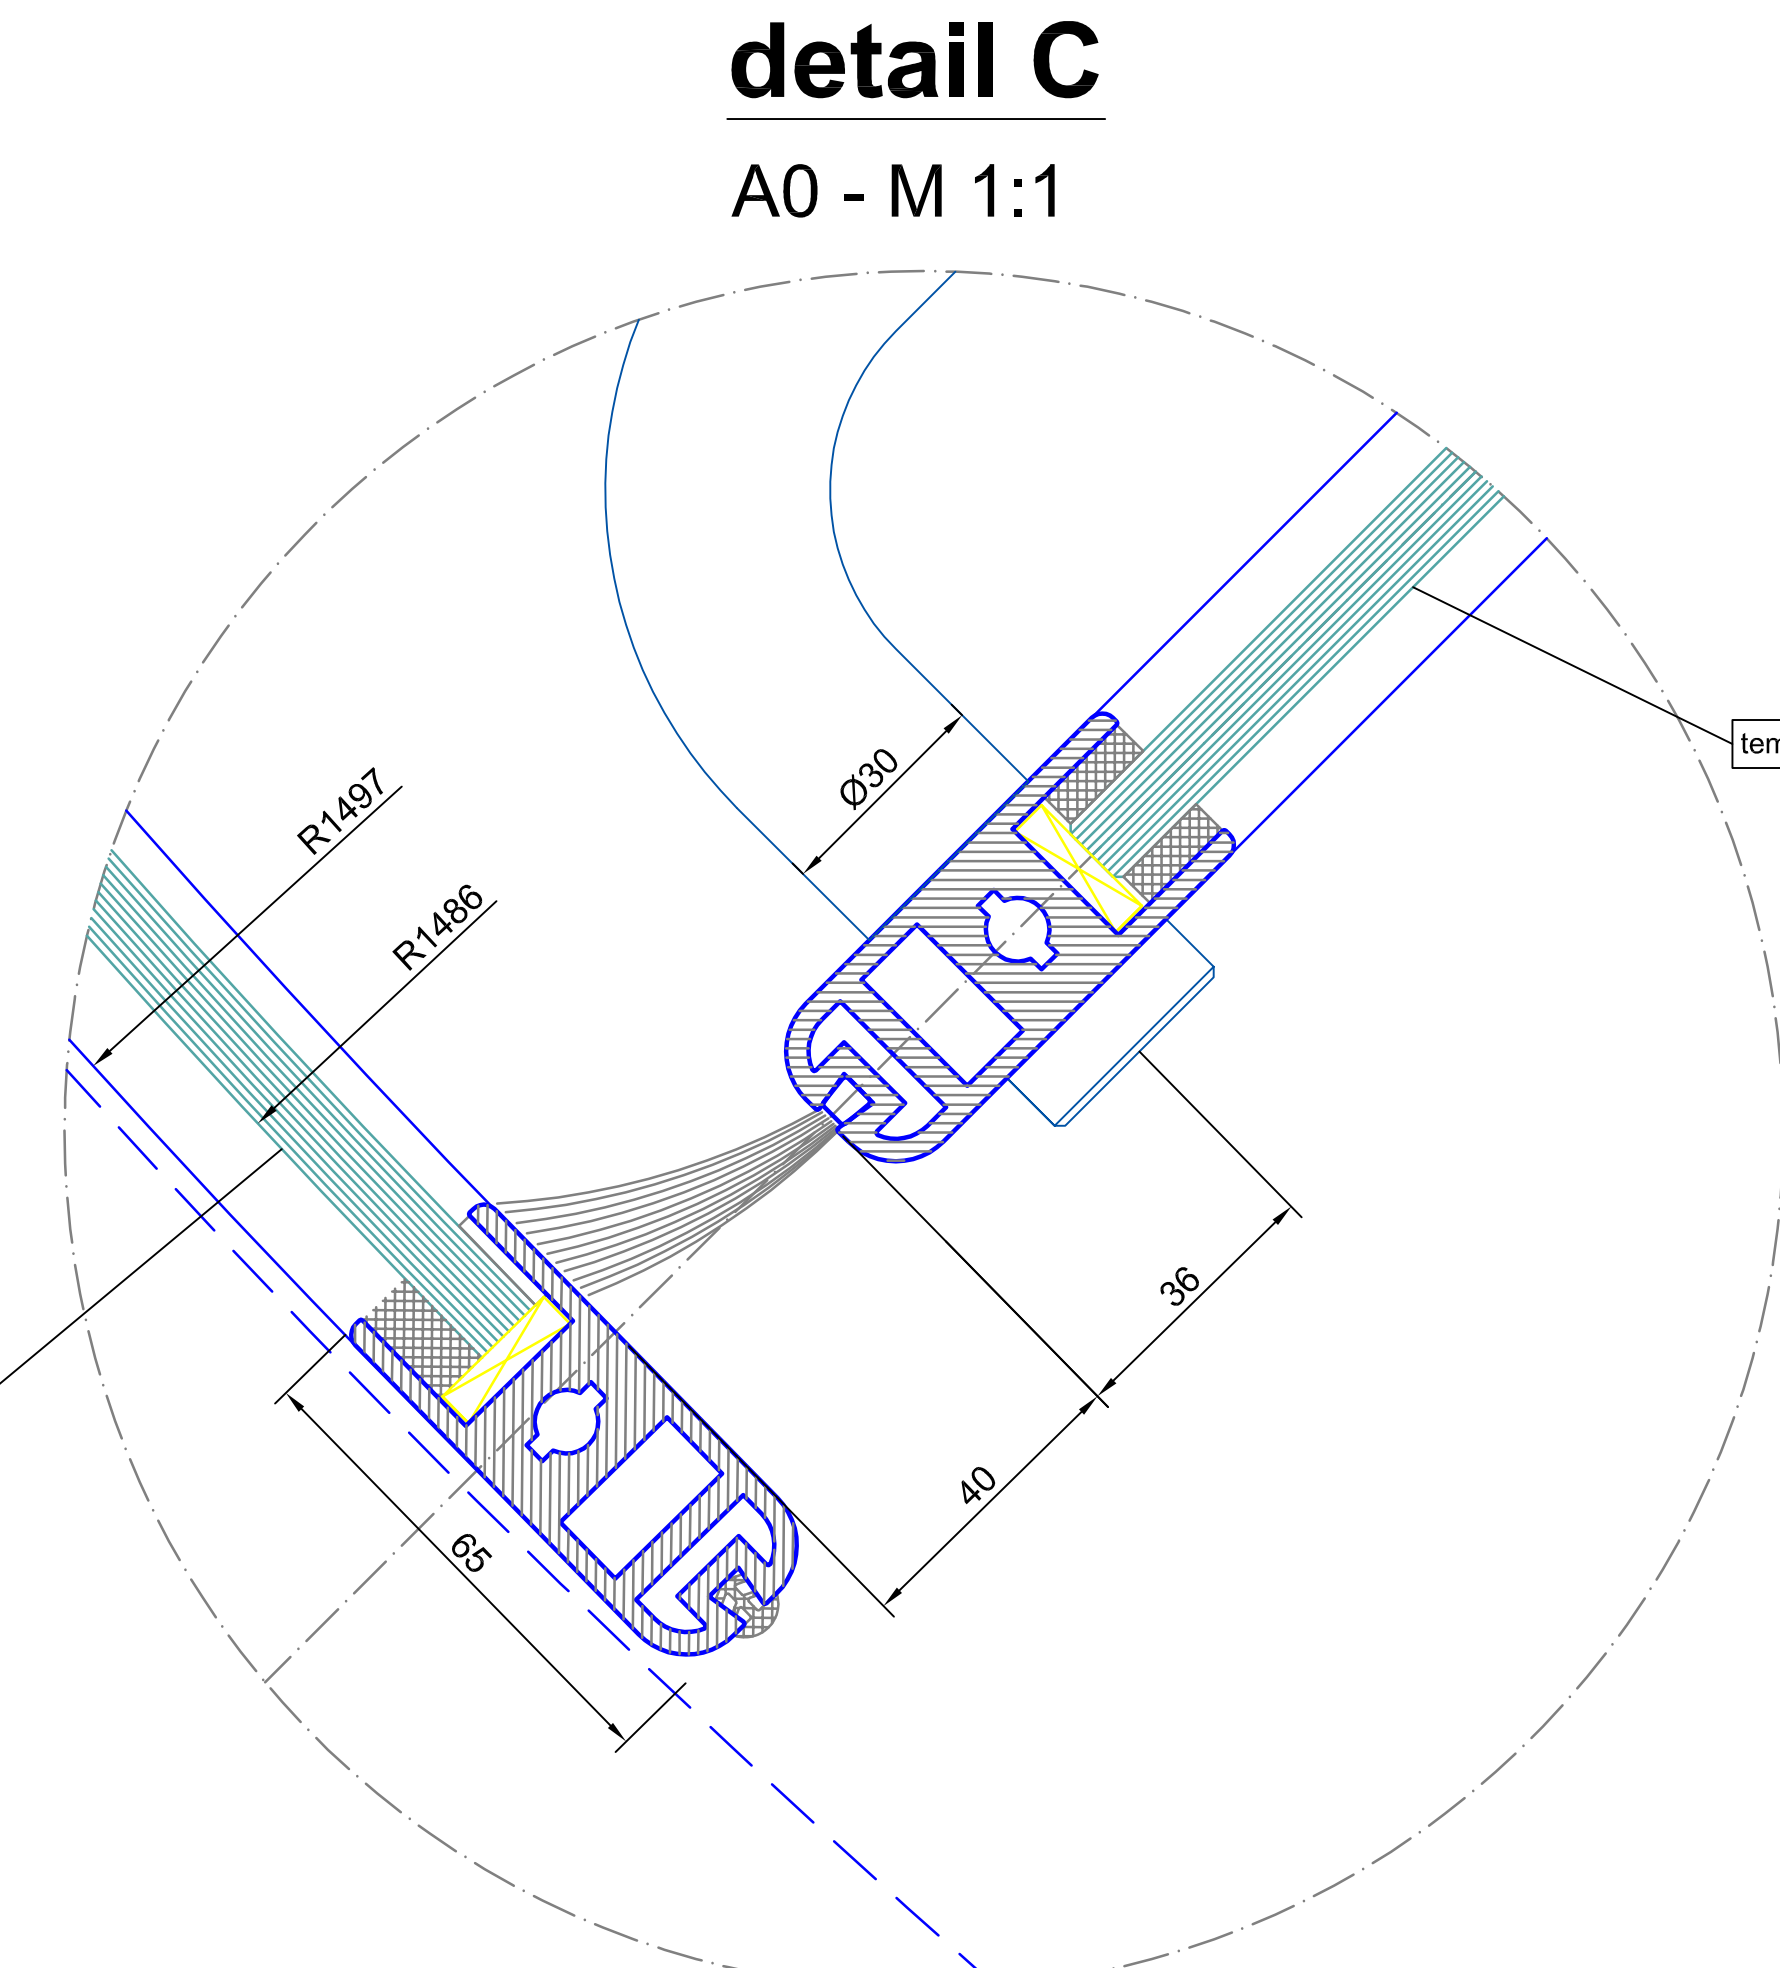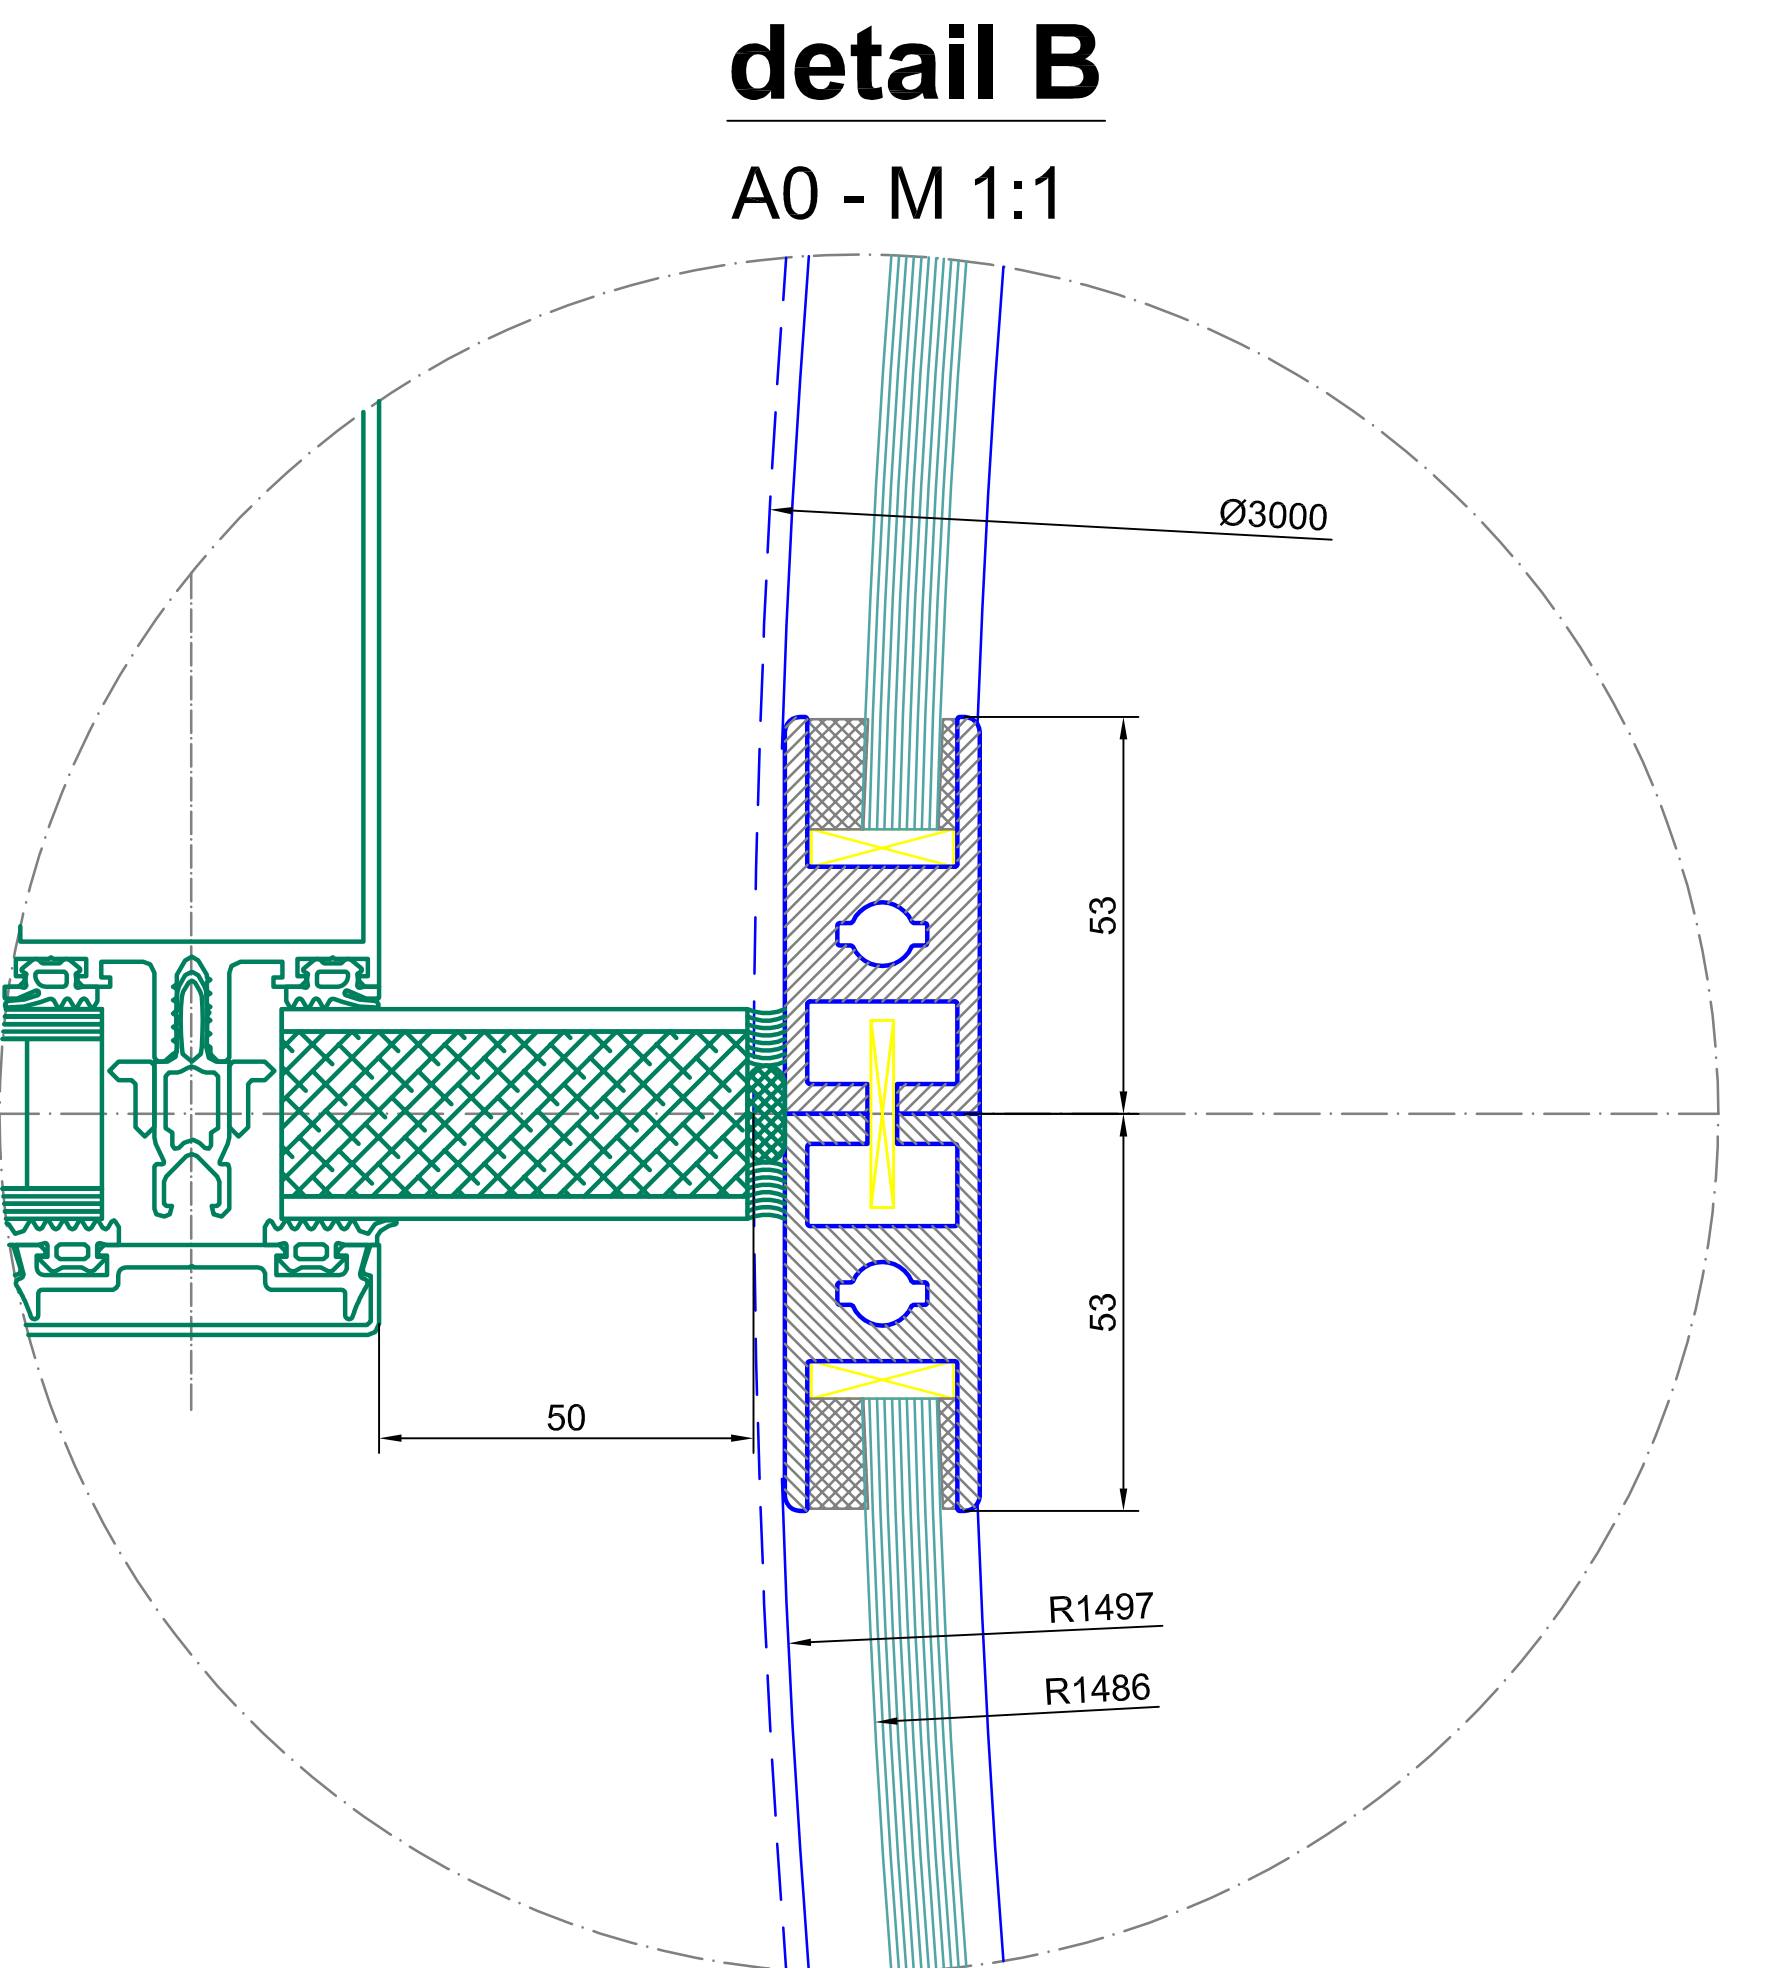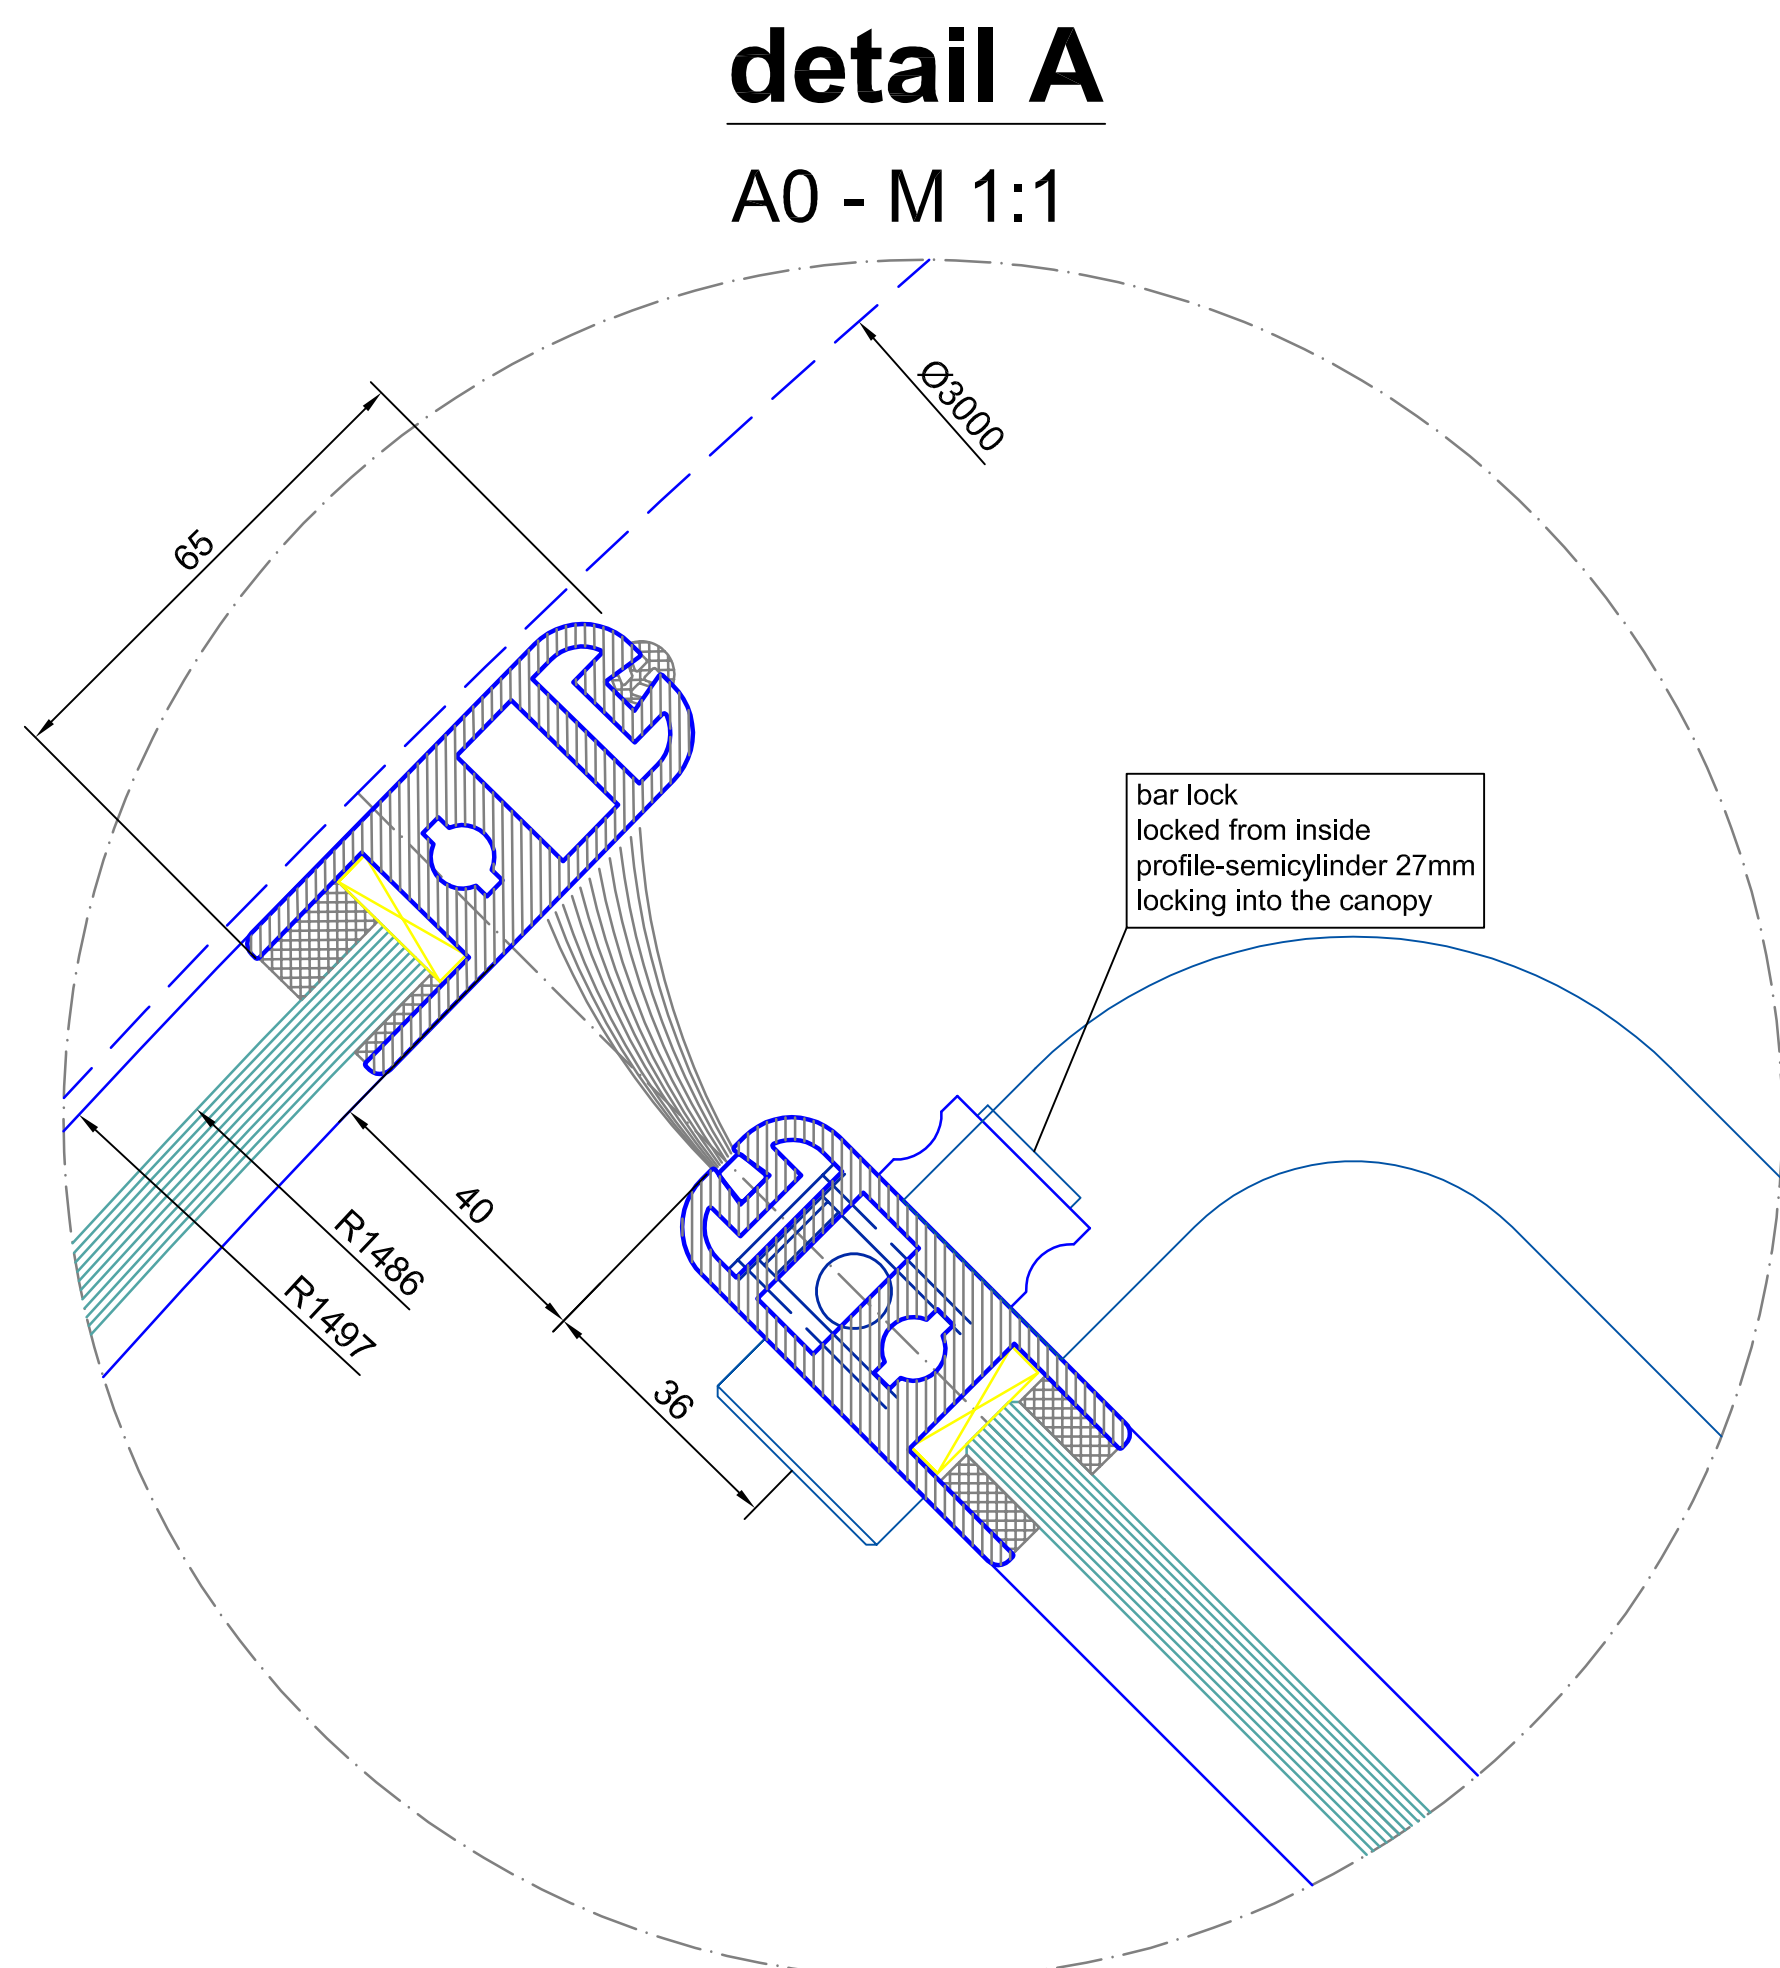

Surface:	All visible surfaces	304 s/s	(DIN 7991)	All green marked components must be executed by others!!!
Shrink glasses:	tempered safety glass 10 mm	Current glasses:	laminated safety glass 10 mm	
Scale:	A0 = M 1:10	Confirmation No.:		
Type:	K41-M-30	Date:		
Project:	SAMPLE DRAWING ONLY	Drawn by:		
Checked:		Arranged:		
Page:	02	Page:	02	
Year:		Year:		

This drawing is the file of the company Blas. It is not allowed to be duplicated or to be lent to a third party. Technical modifications are under reserve.

BLASI

B L A S I G m b H
Automatic Doors
Carl-Benz-Str. 5-15
D - 77912 Malters

Tel.: +497822 / 893 - 291
Fax: +497822 / 893 - 299
E-mail: info@blas.info
www.blasi.info