


vertical section


vertical section - passage area

A0 - M 1:2

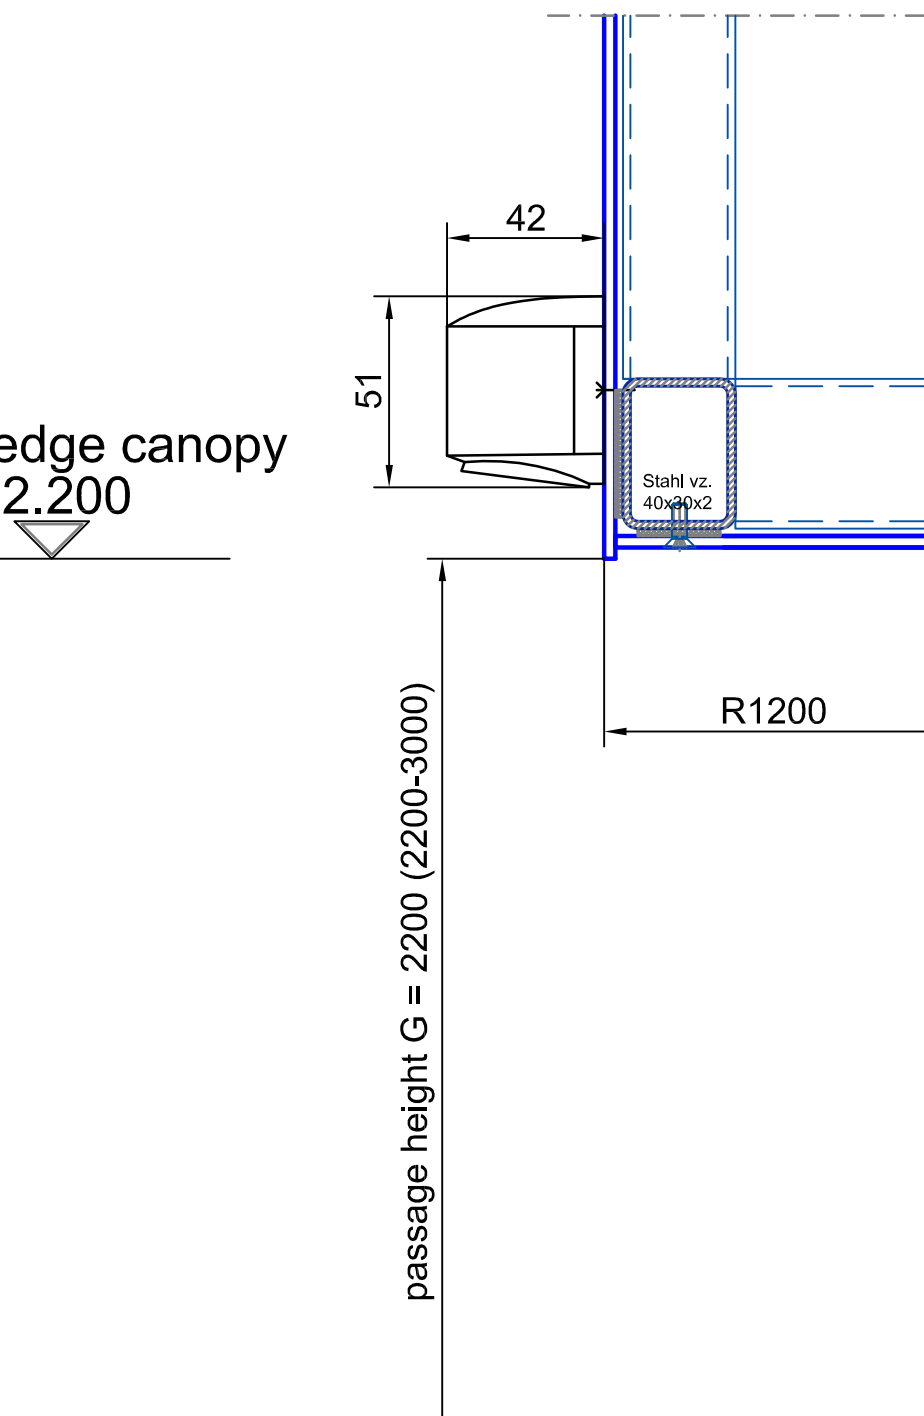


vertical section - passage area

A0 - M 1:2

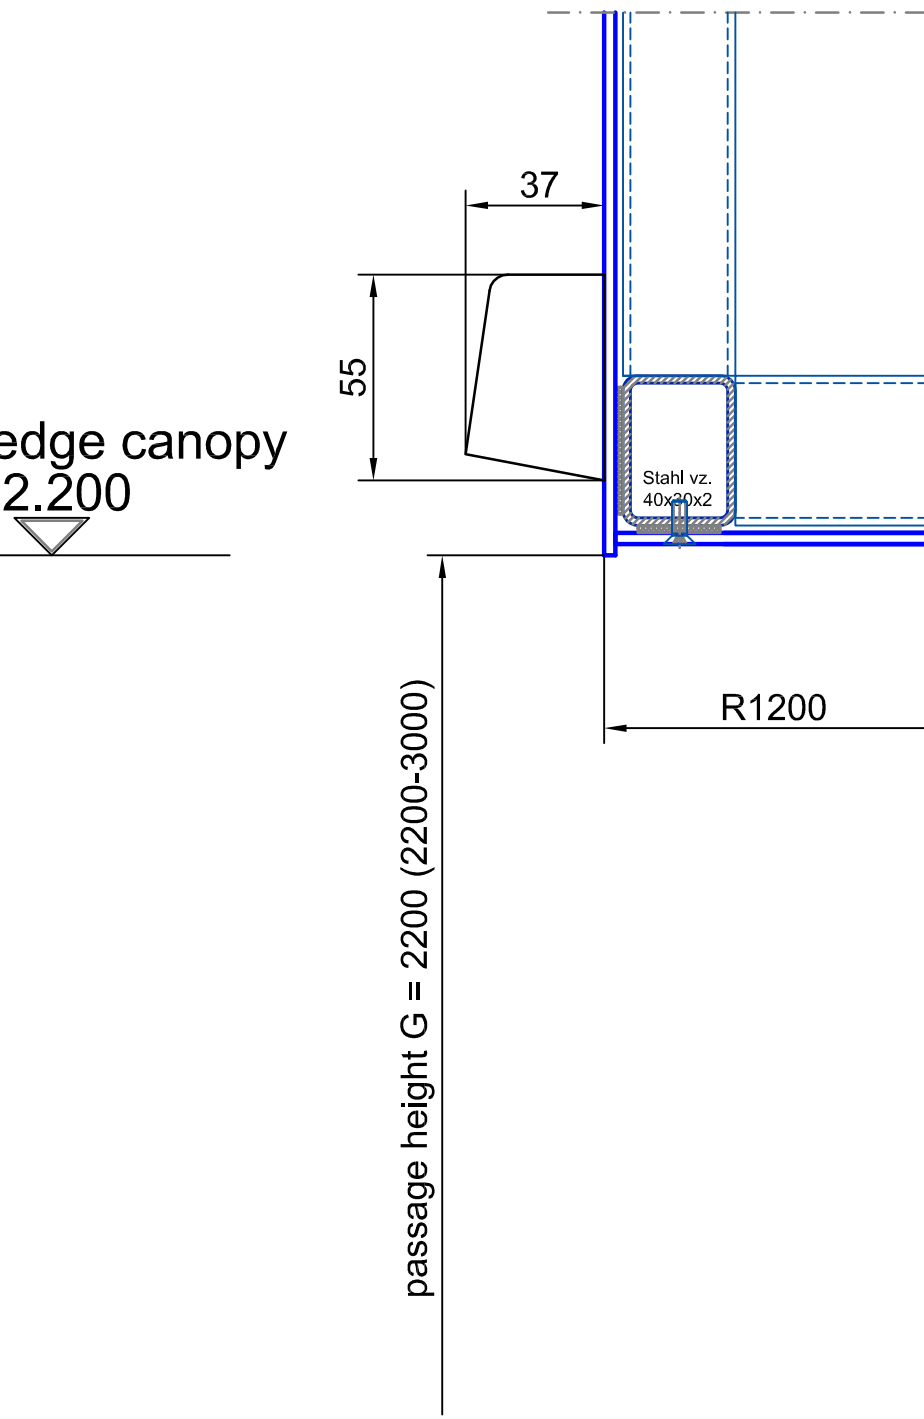

outside


inside

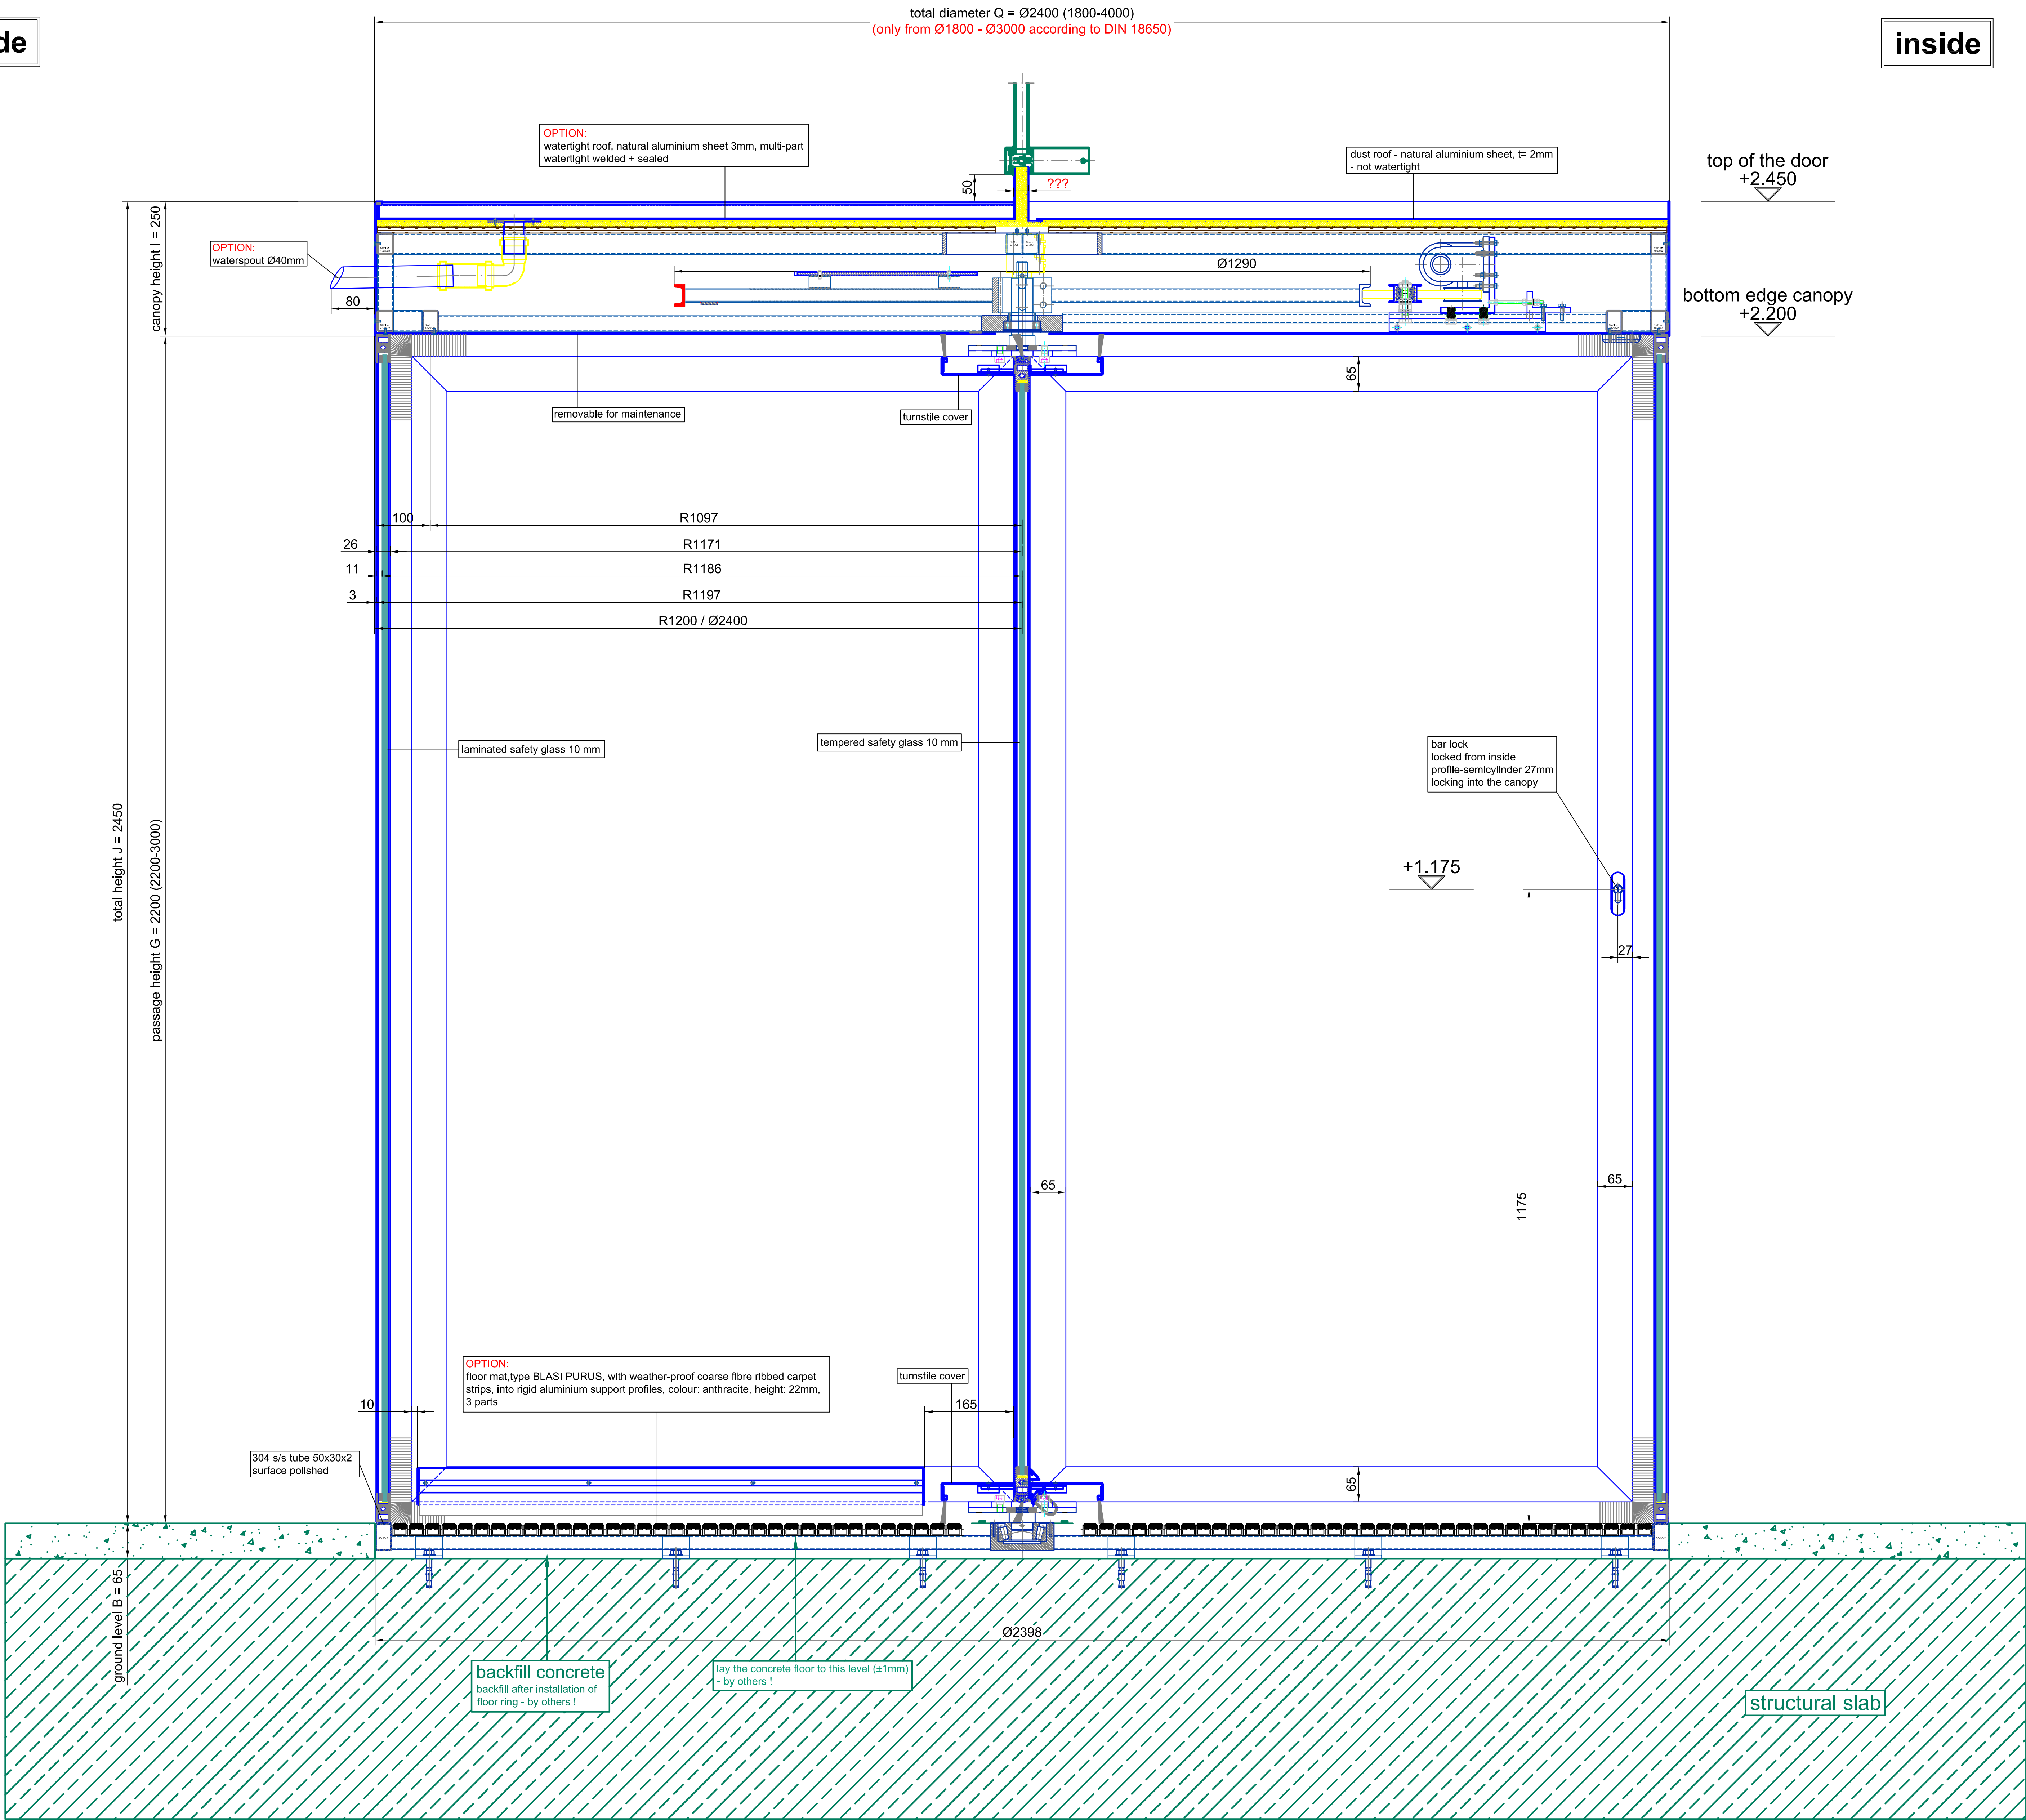


FFL
±0.000 (±1)

-0.065 (±1)
SSL


Surface:	All visible screws 304 s/s (DIN 7981)	All green painted components must be executed by others!!!
Shaply glasses:	tempered safety glass 10 mm	laminated safety glass 10 mm
Index:	Modifications:	
Scale:	A0 = M 1:5	Confirmation No.:
Type:	K41-V-24	Date:
Project:	SAMPLE DRAWING ONLY	Name:
Contractor:		
Drawing No.:		Page 01
Form		02
Checked:	Arranged:	
This drawing is the property of Blasir. It is not allowed to be duplicated or to be released to a third party. Technical modifications are under reserve.		

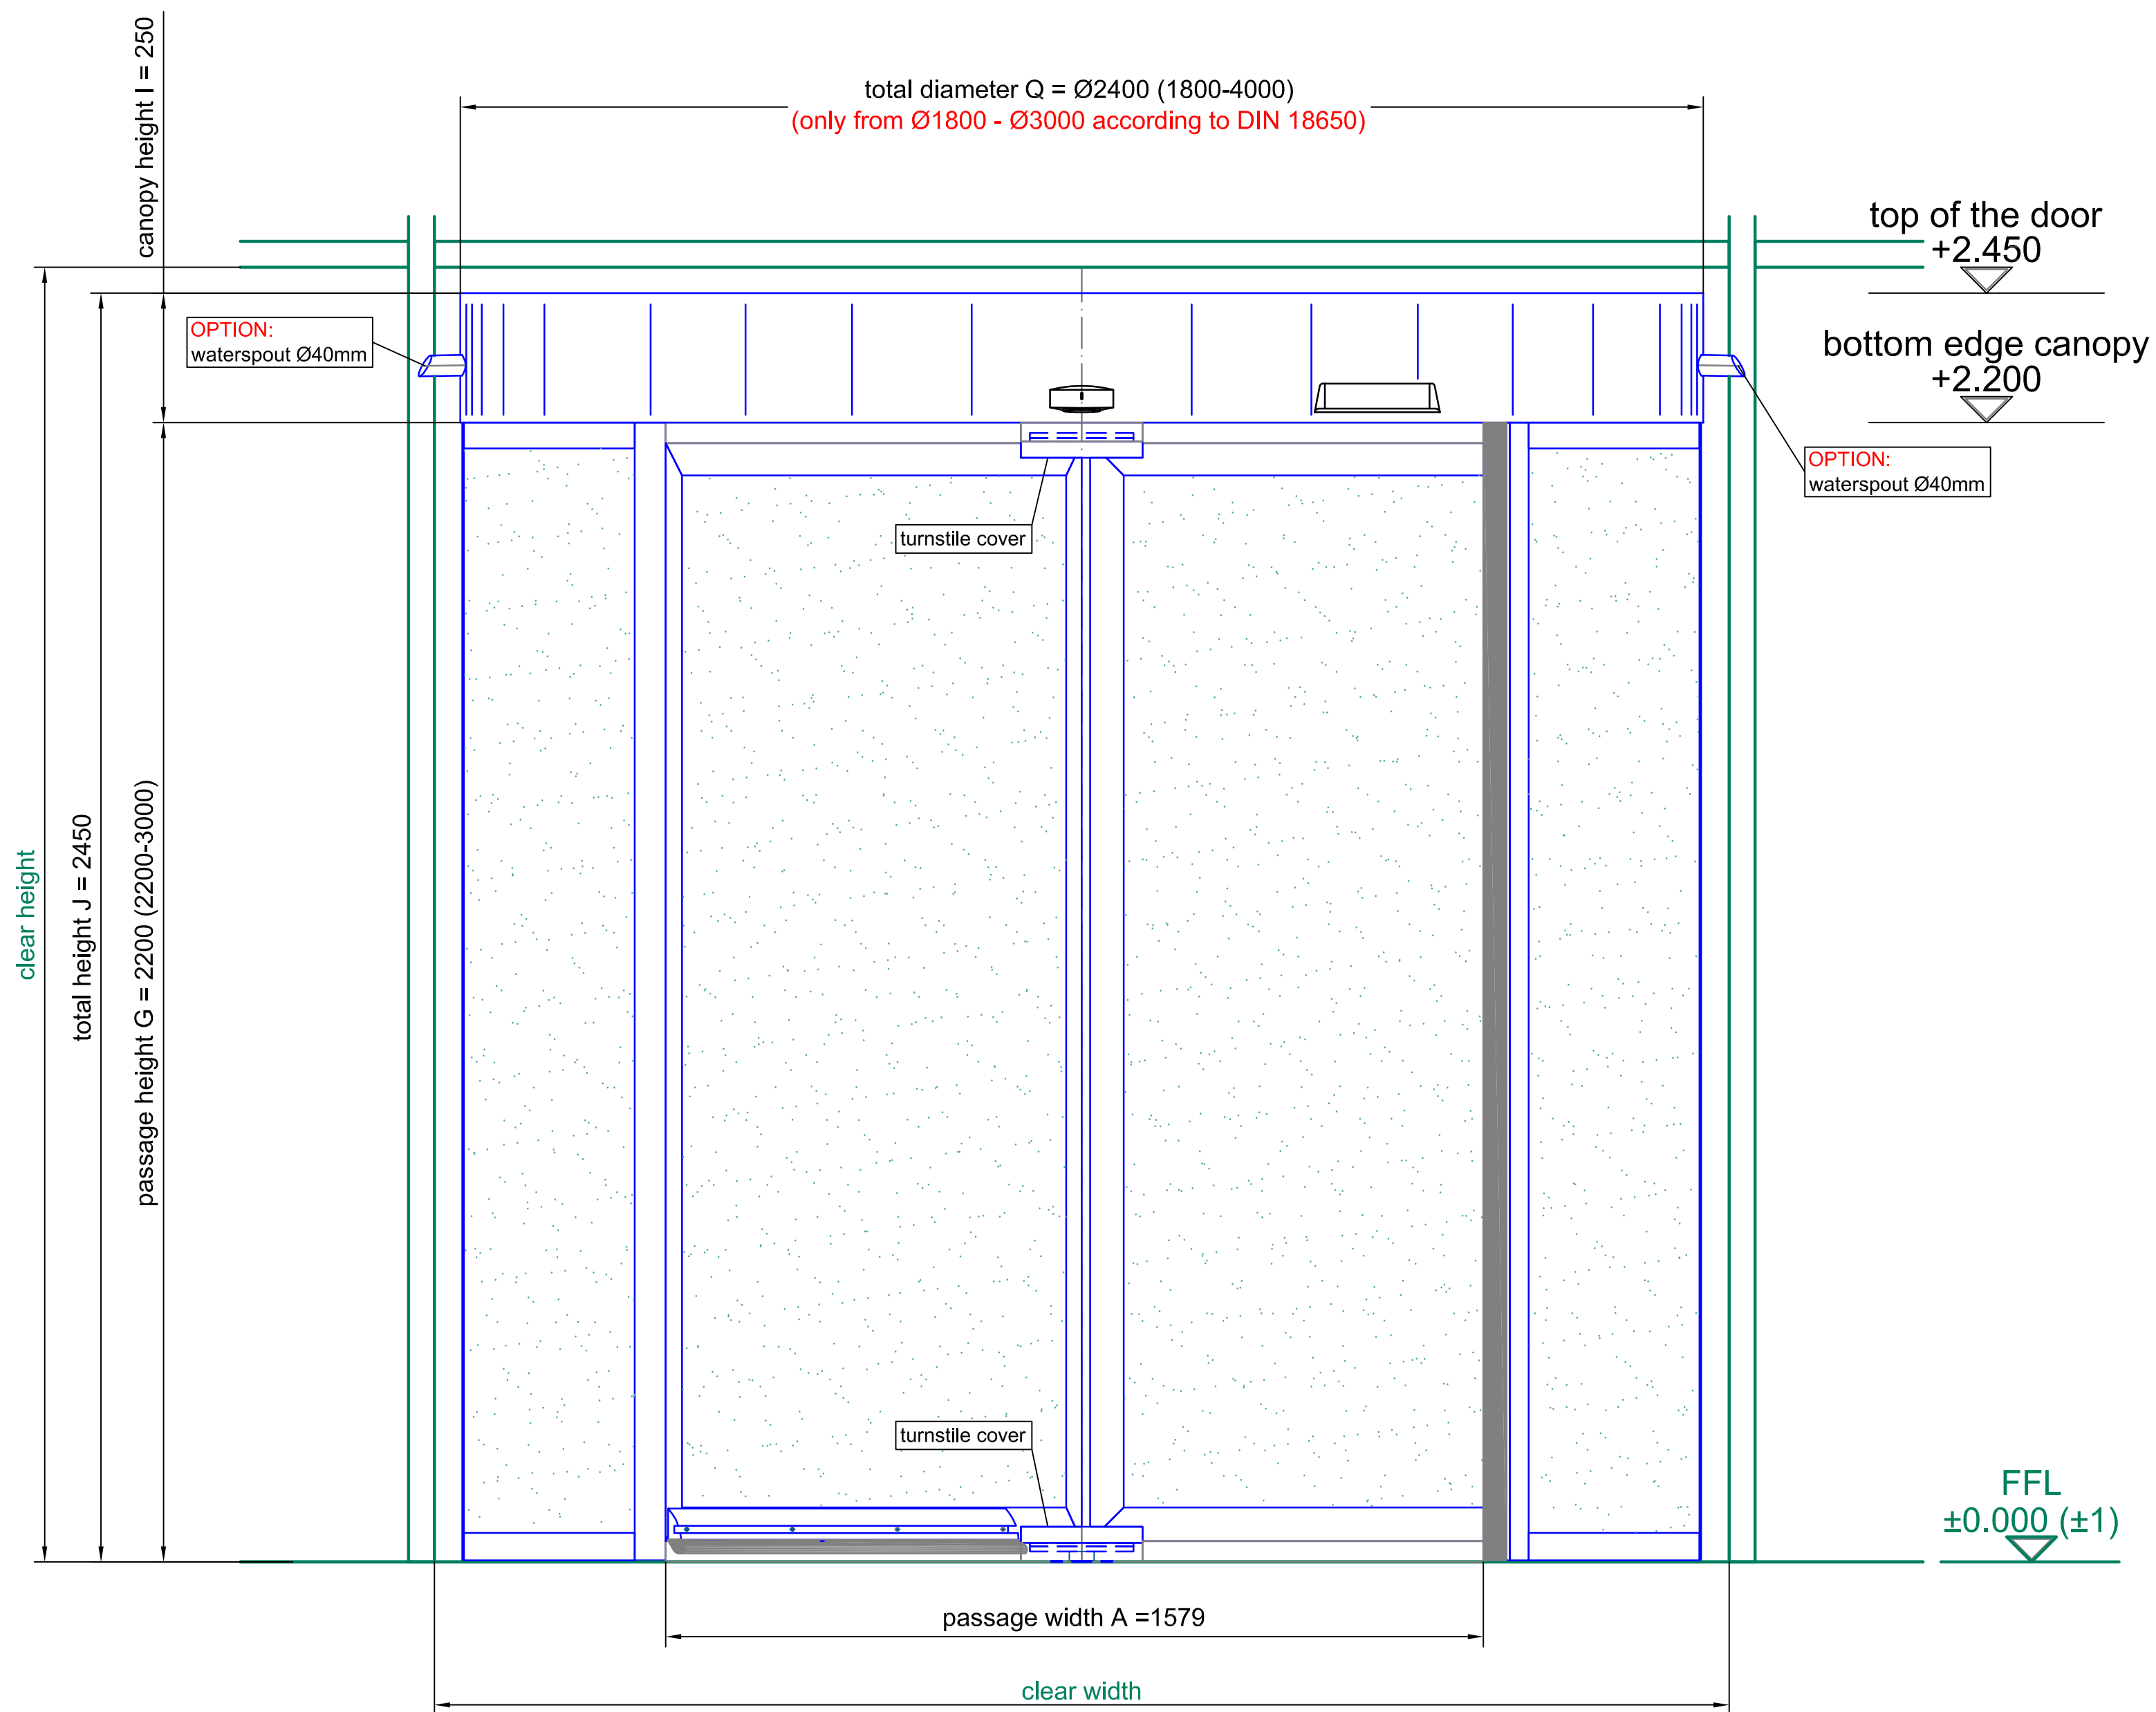




front elevation - outside

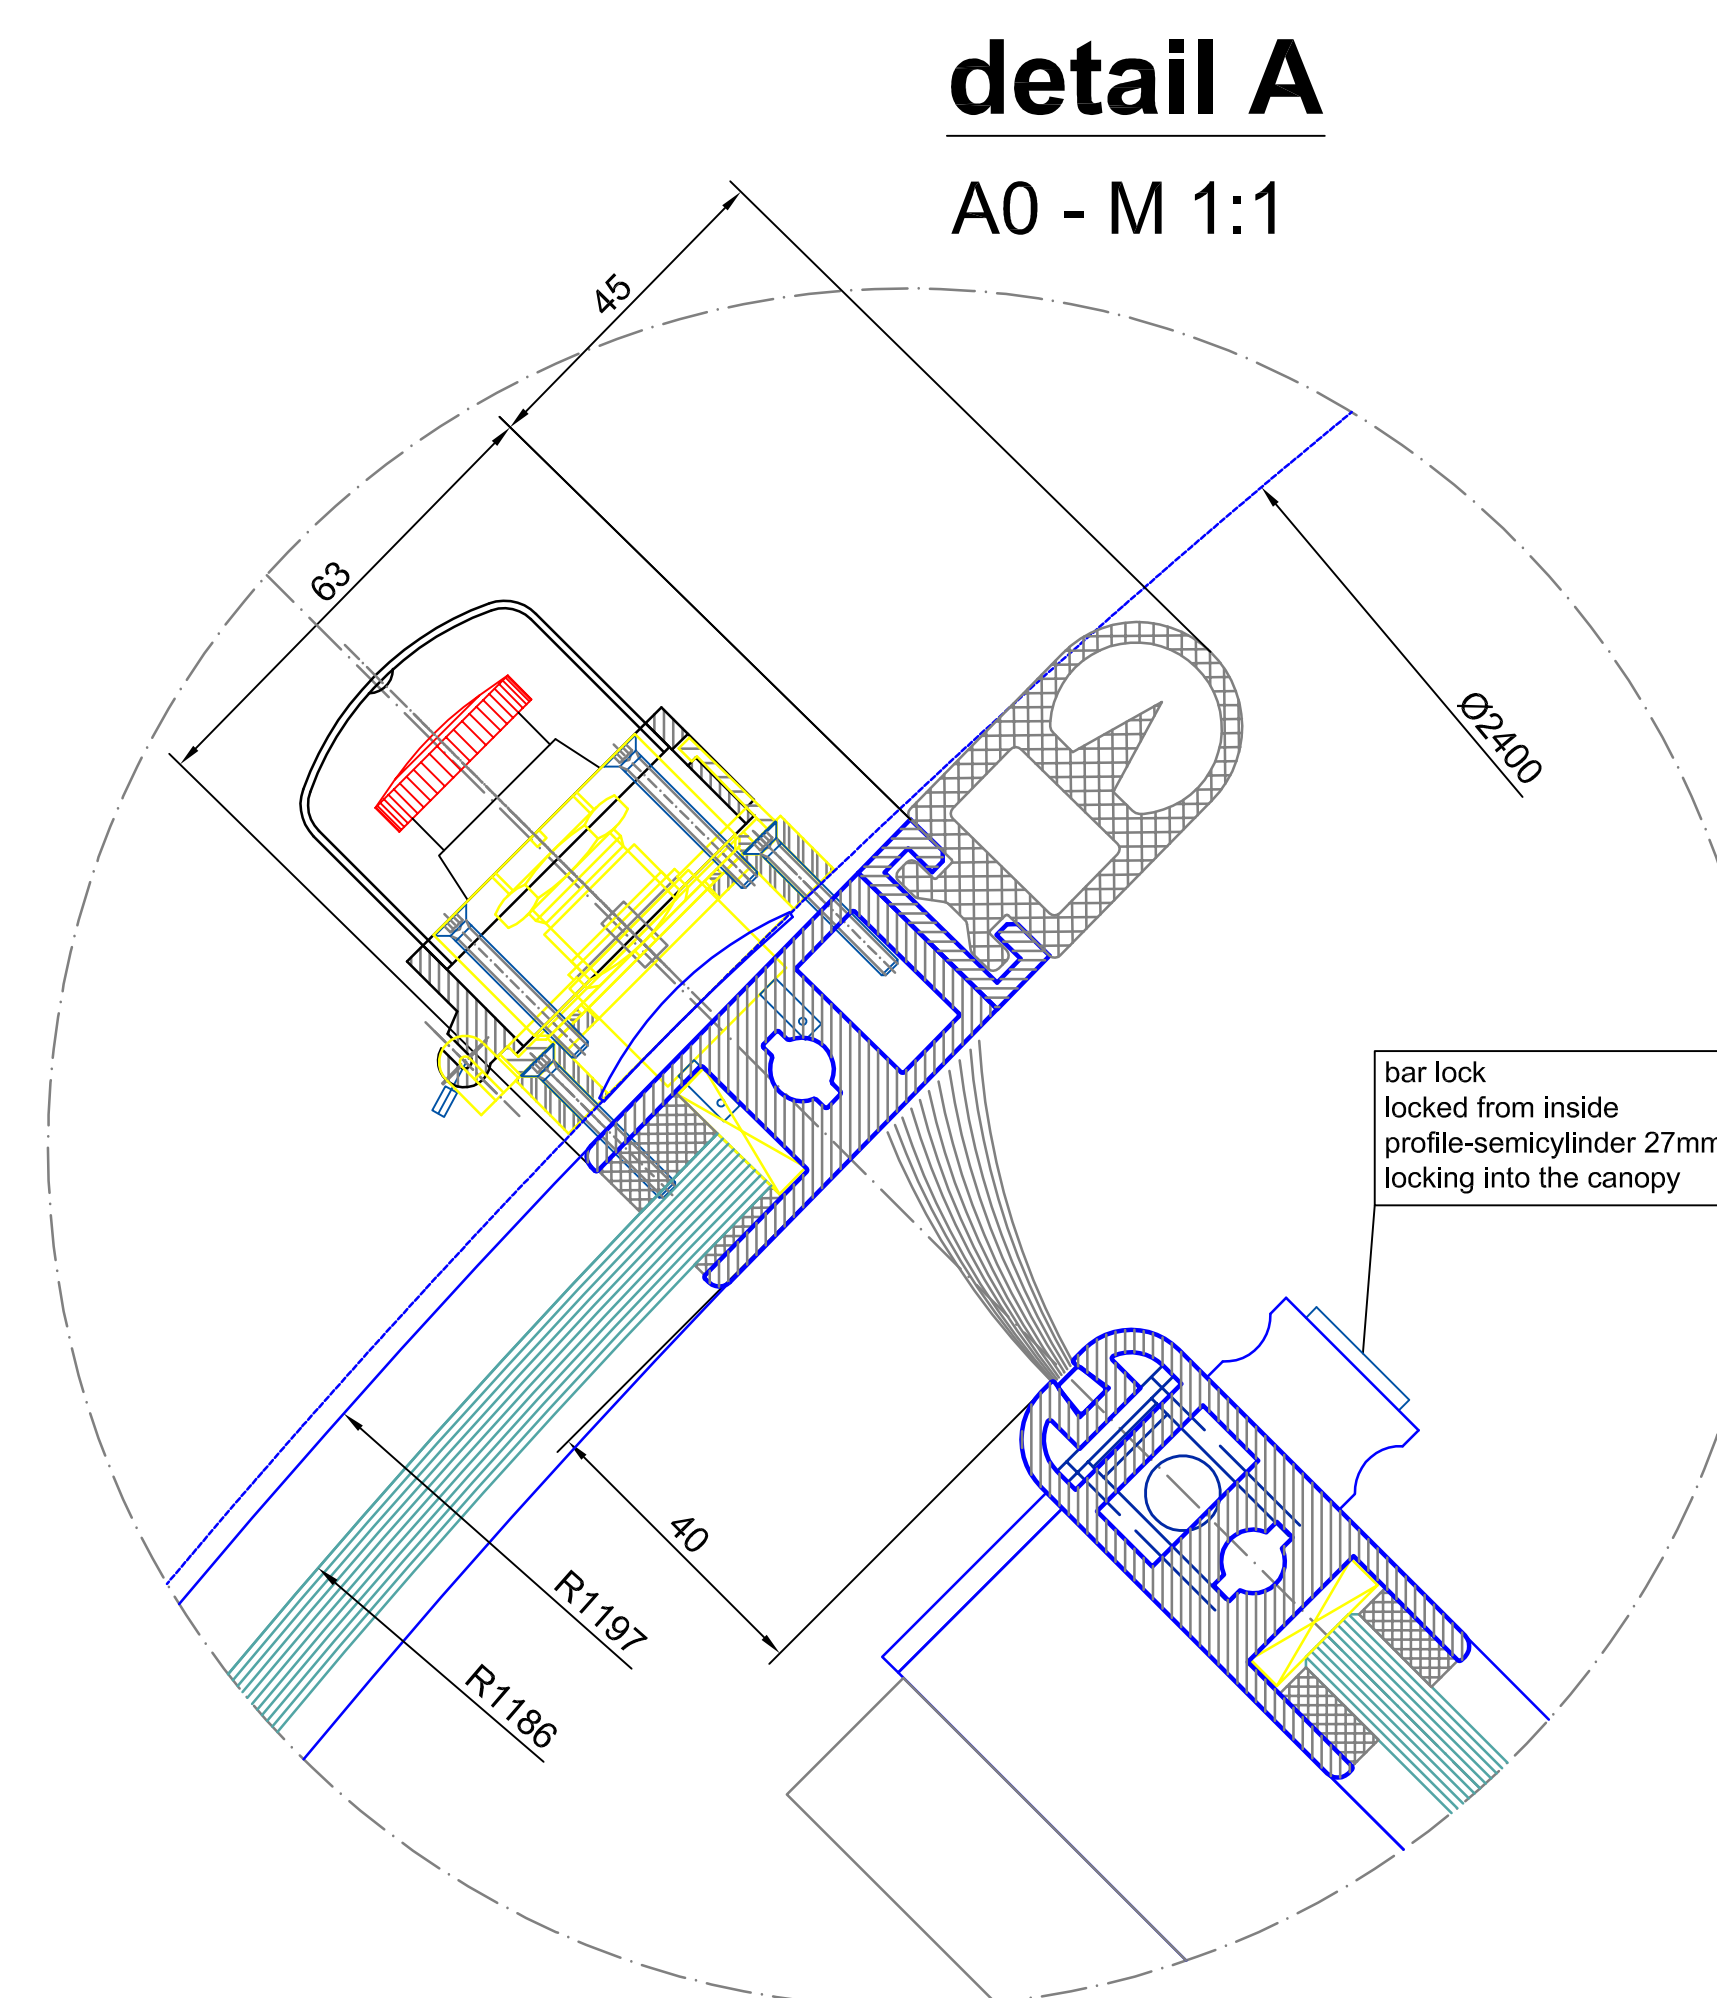

detail B

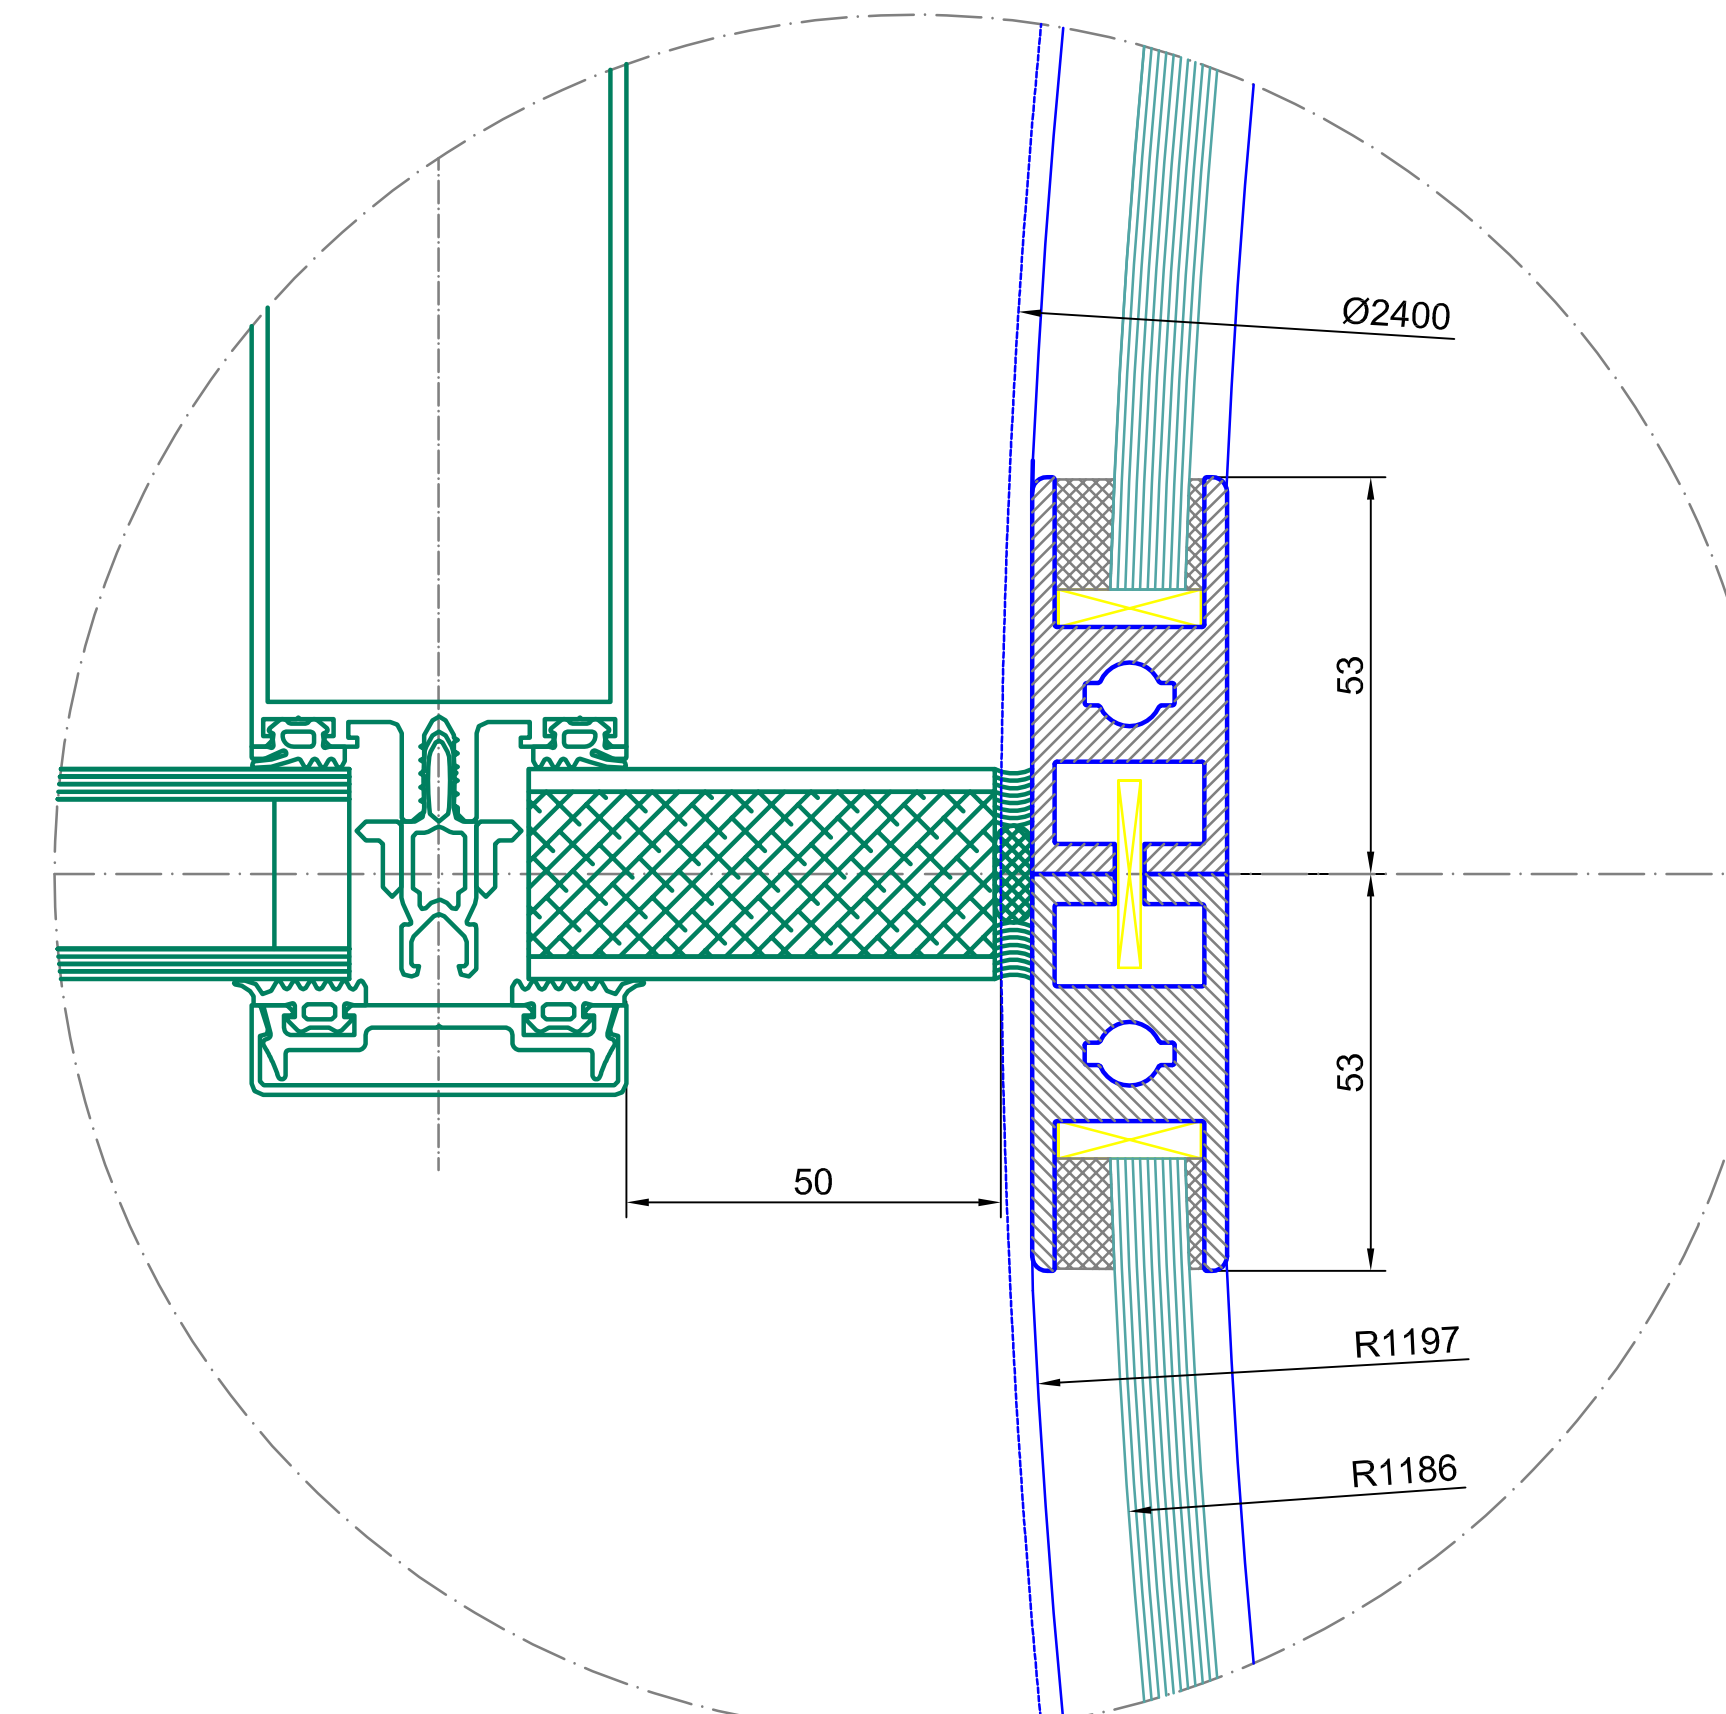

detail C

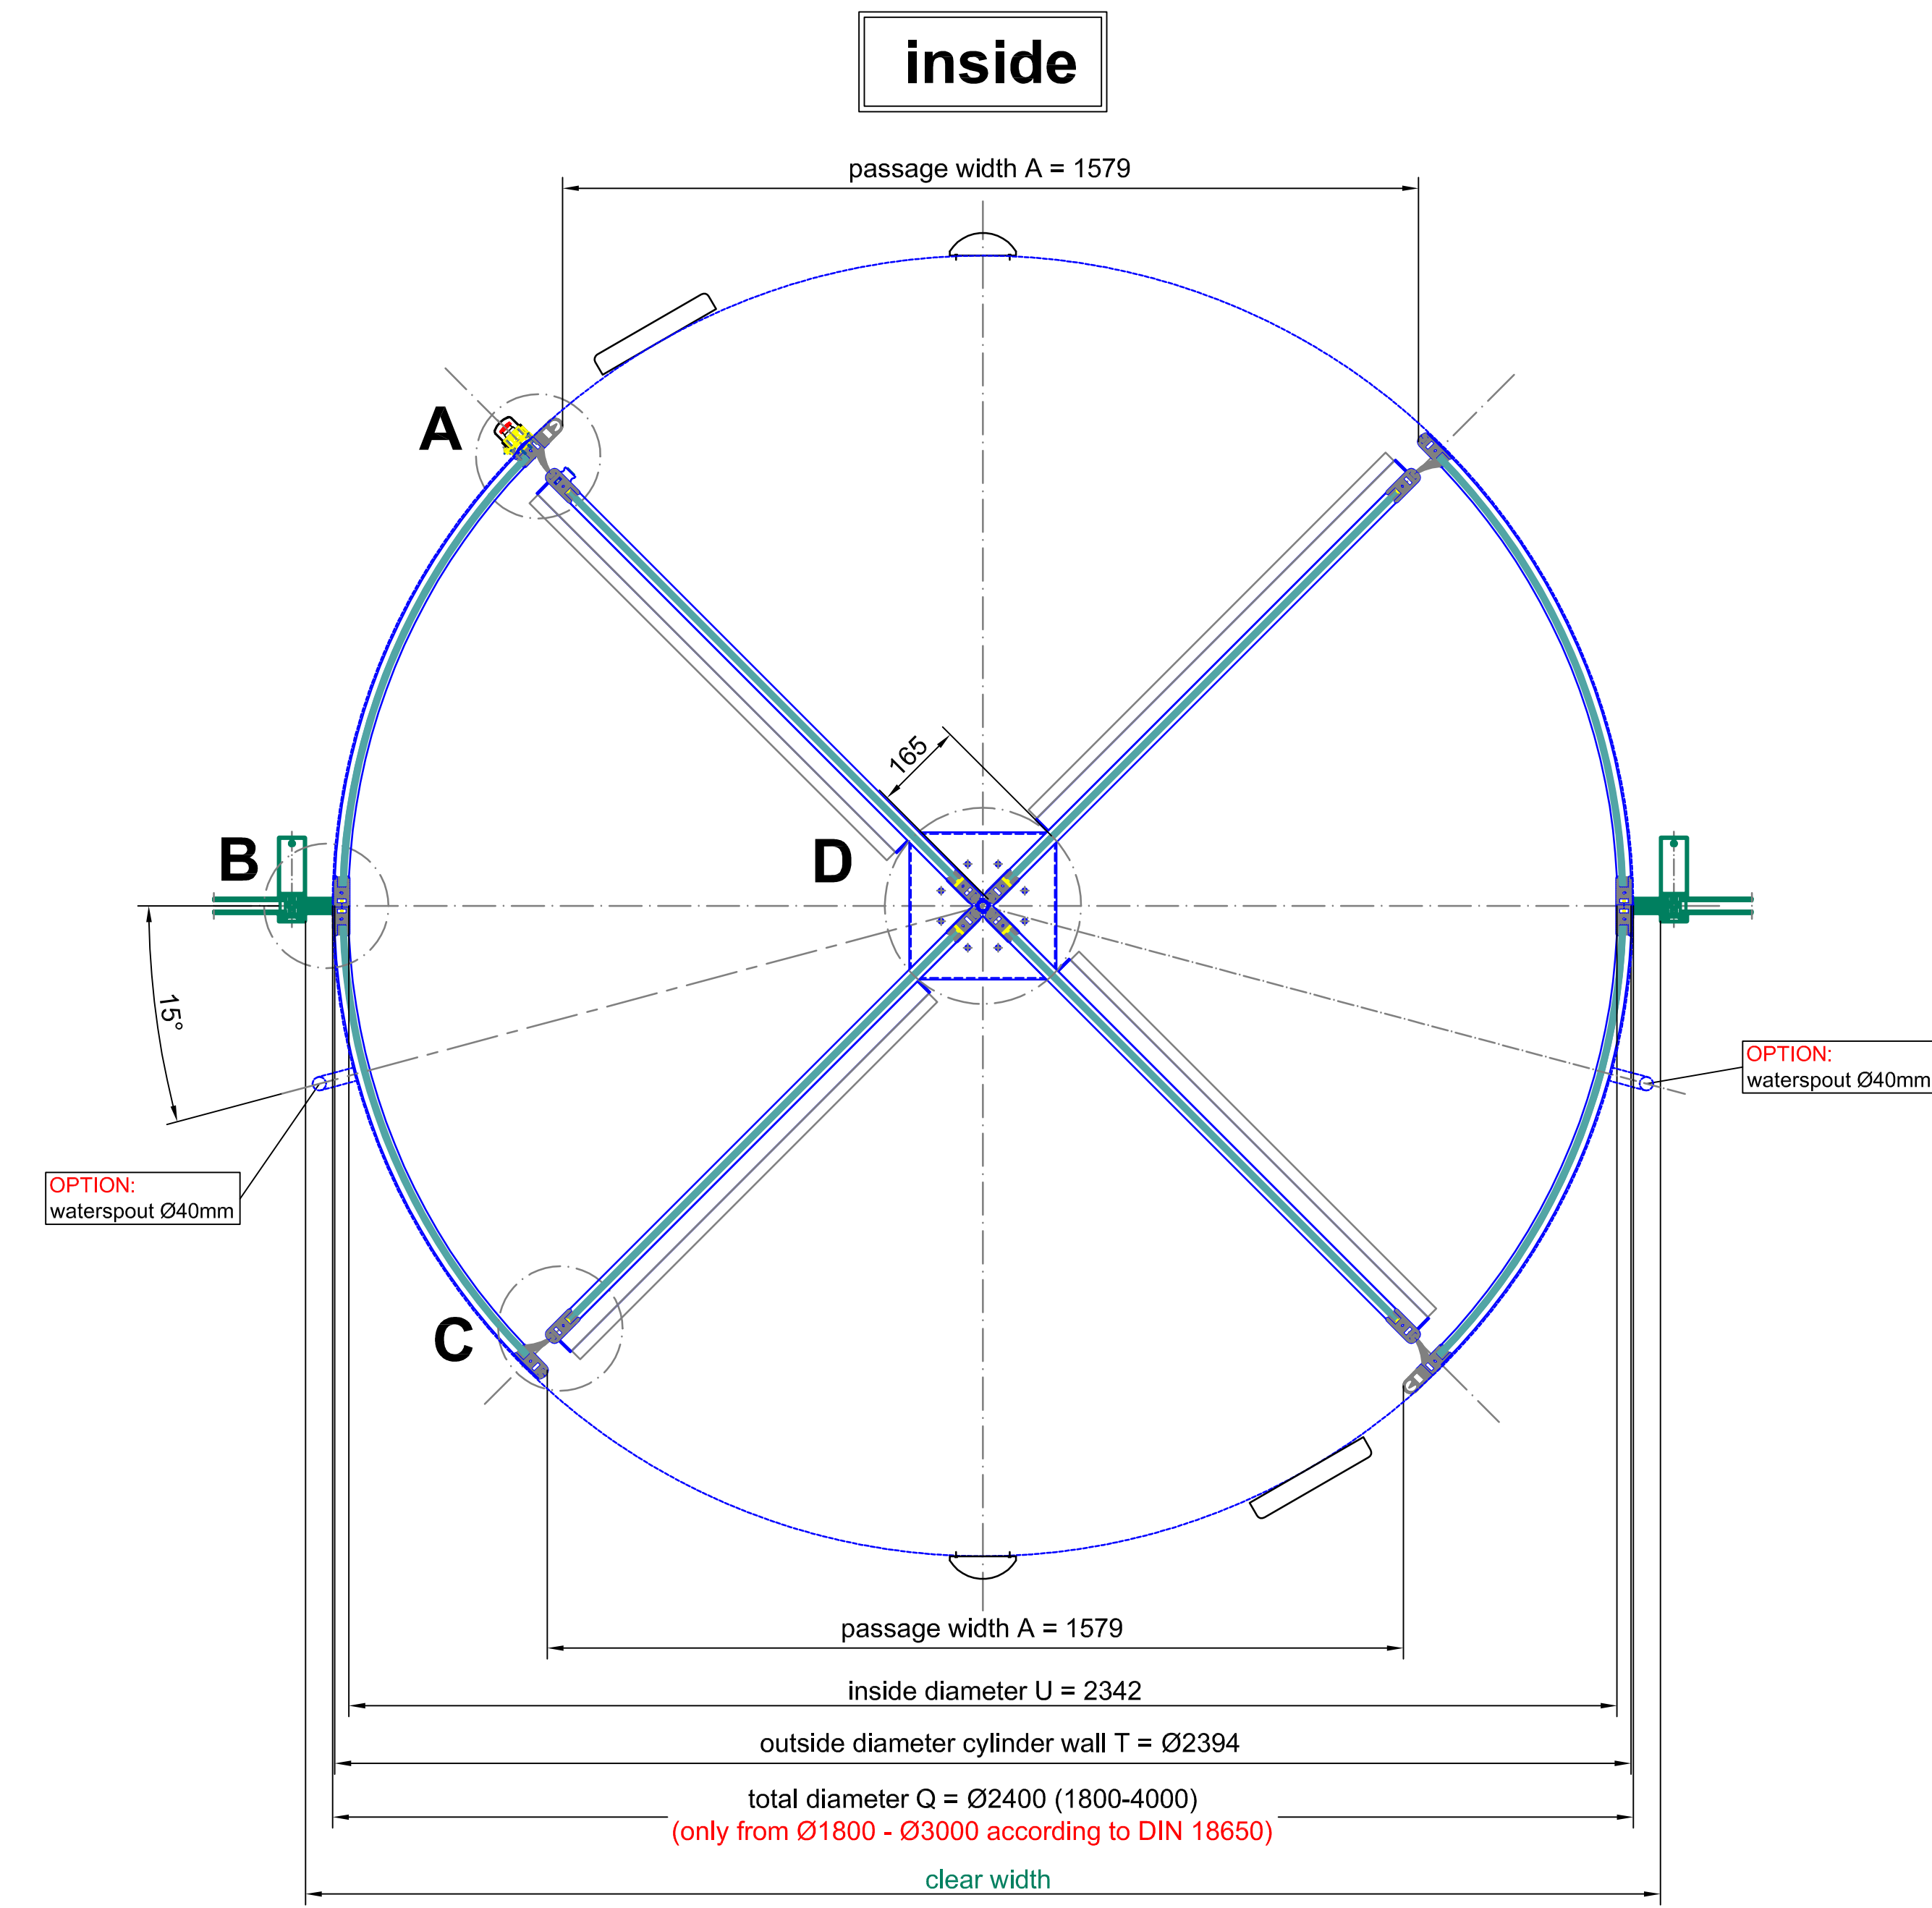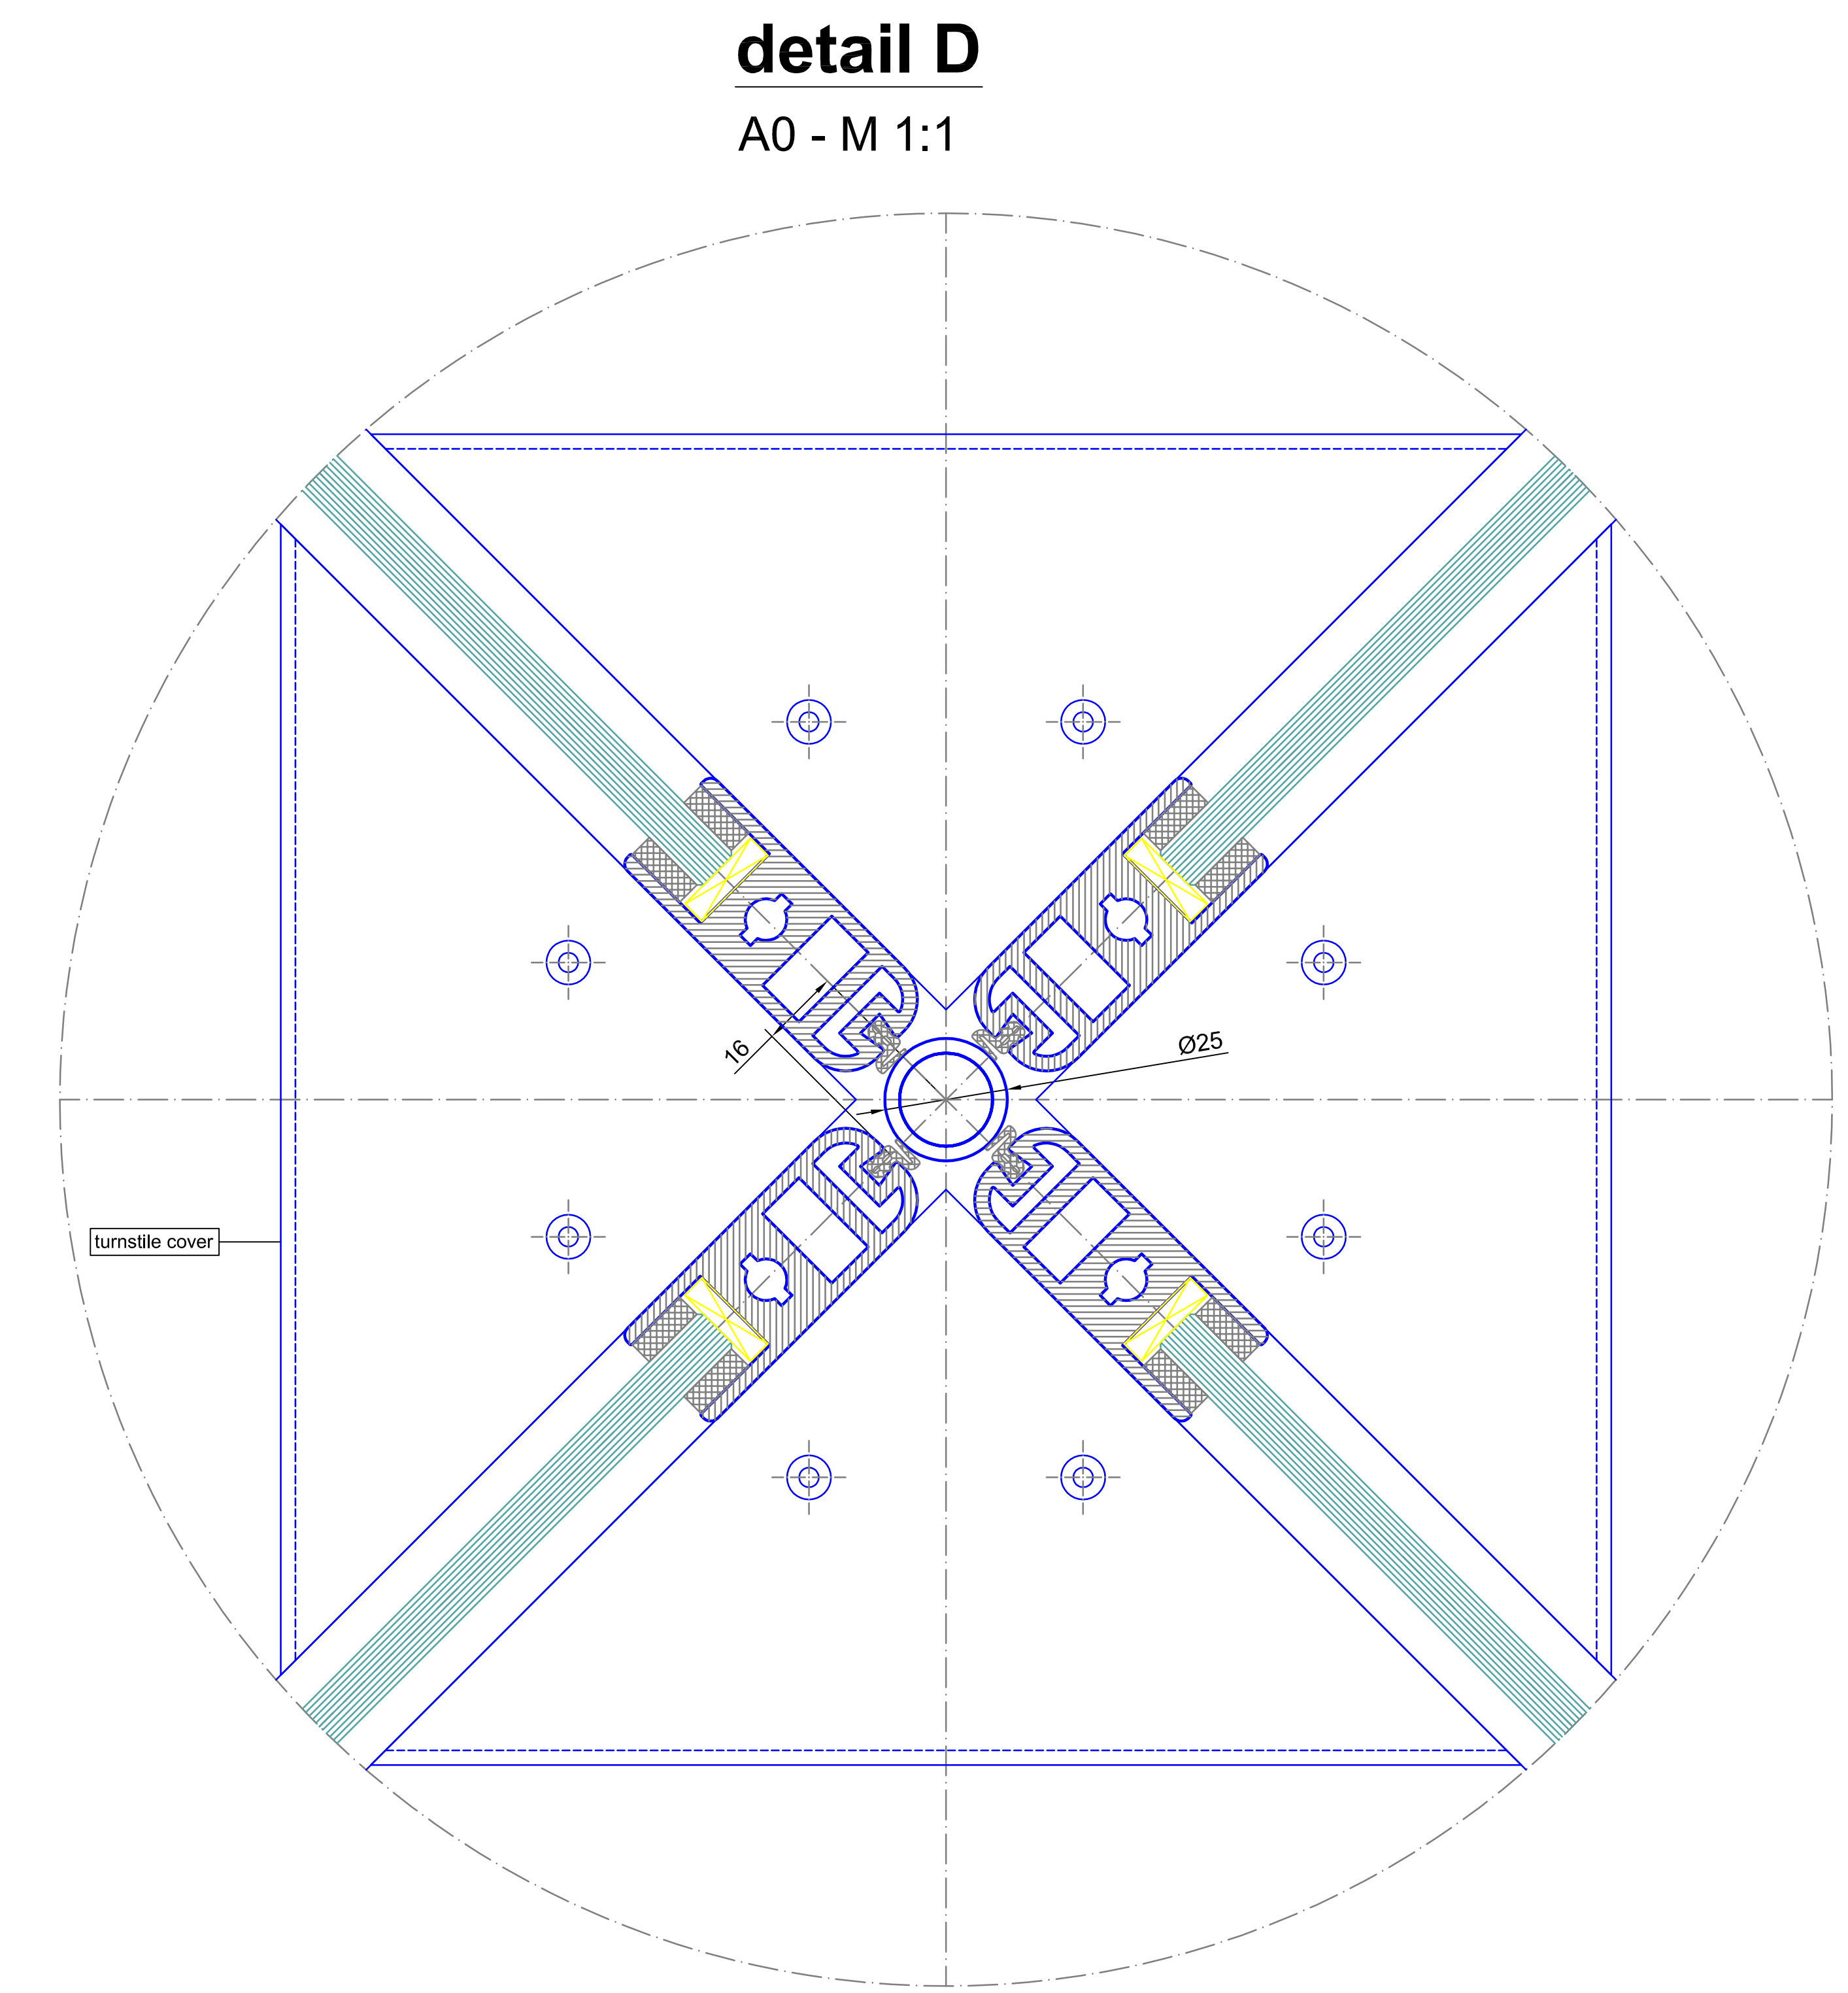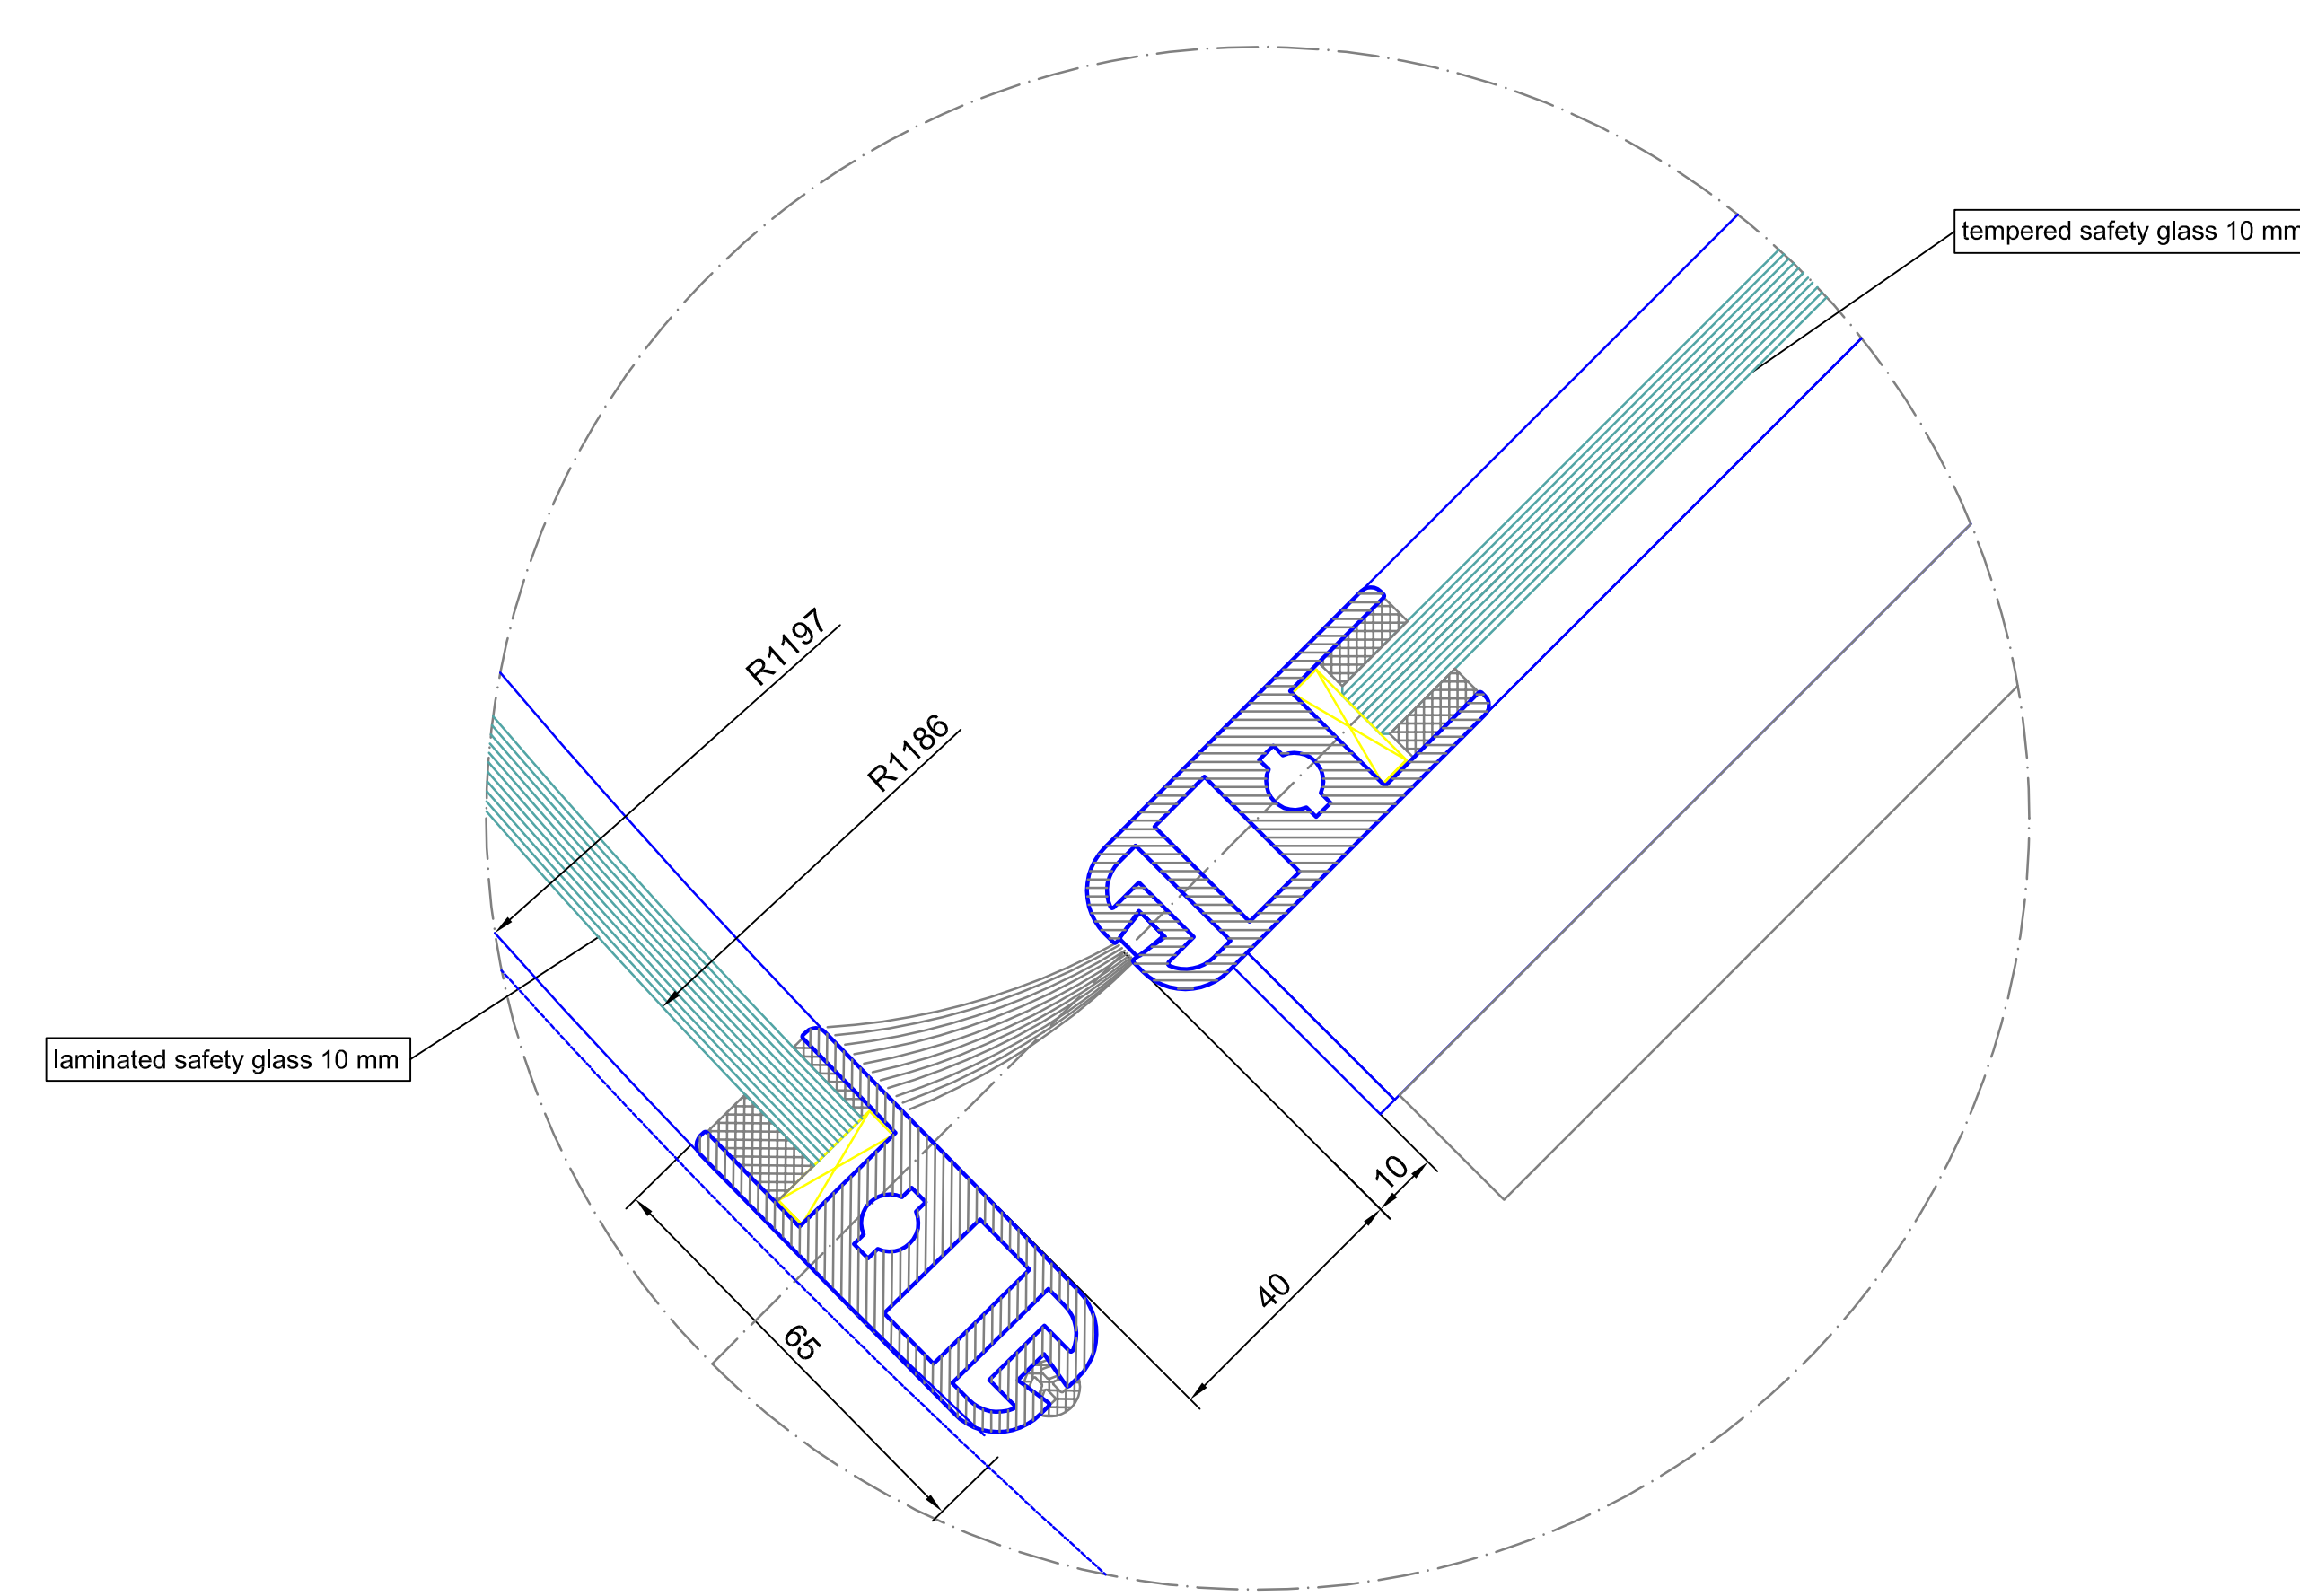

outside

plan view

[illegible]