



vertical section

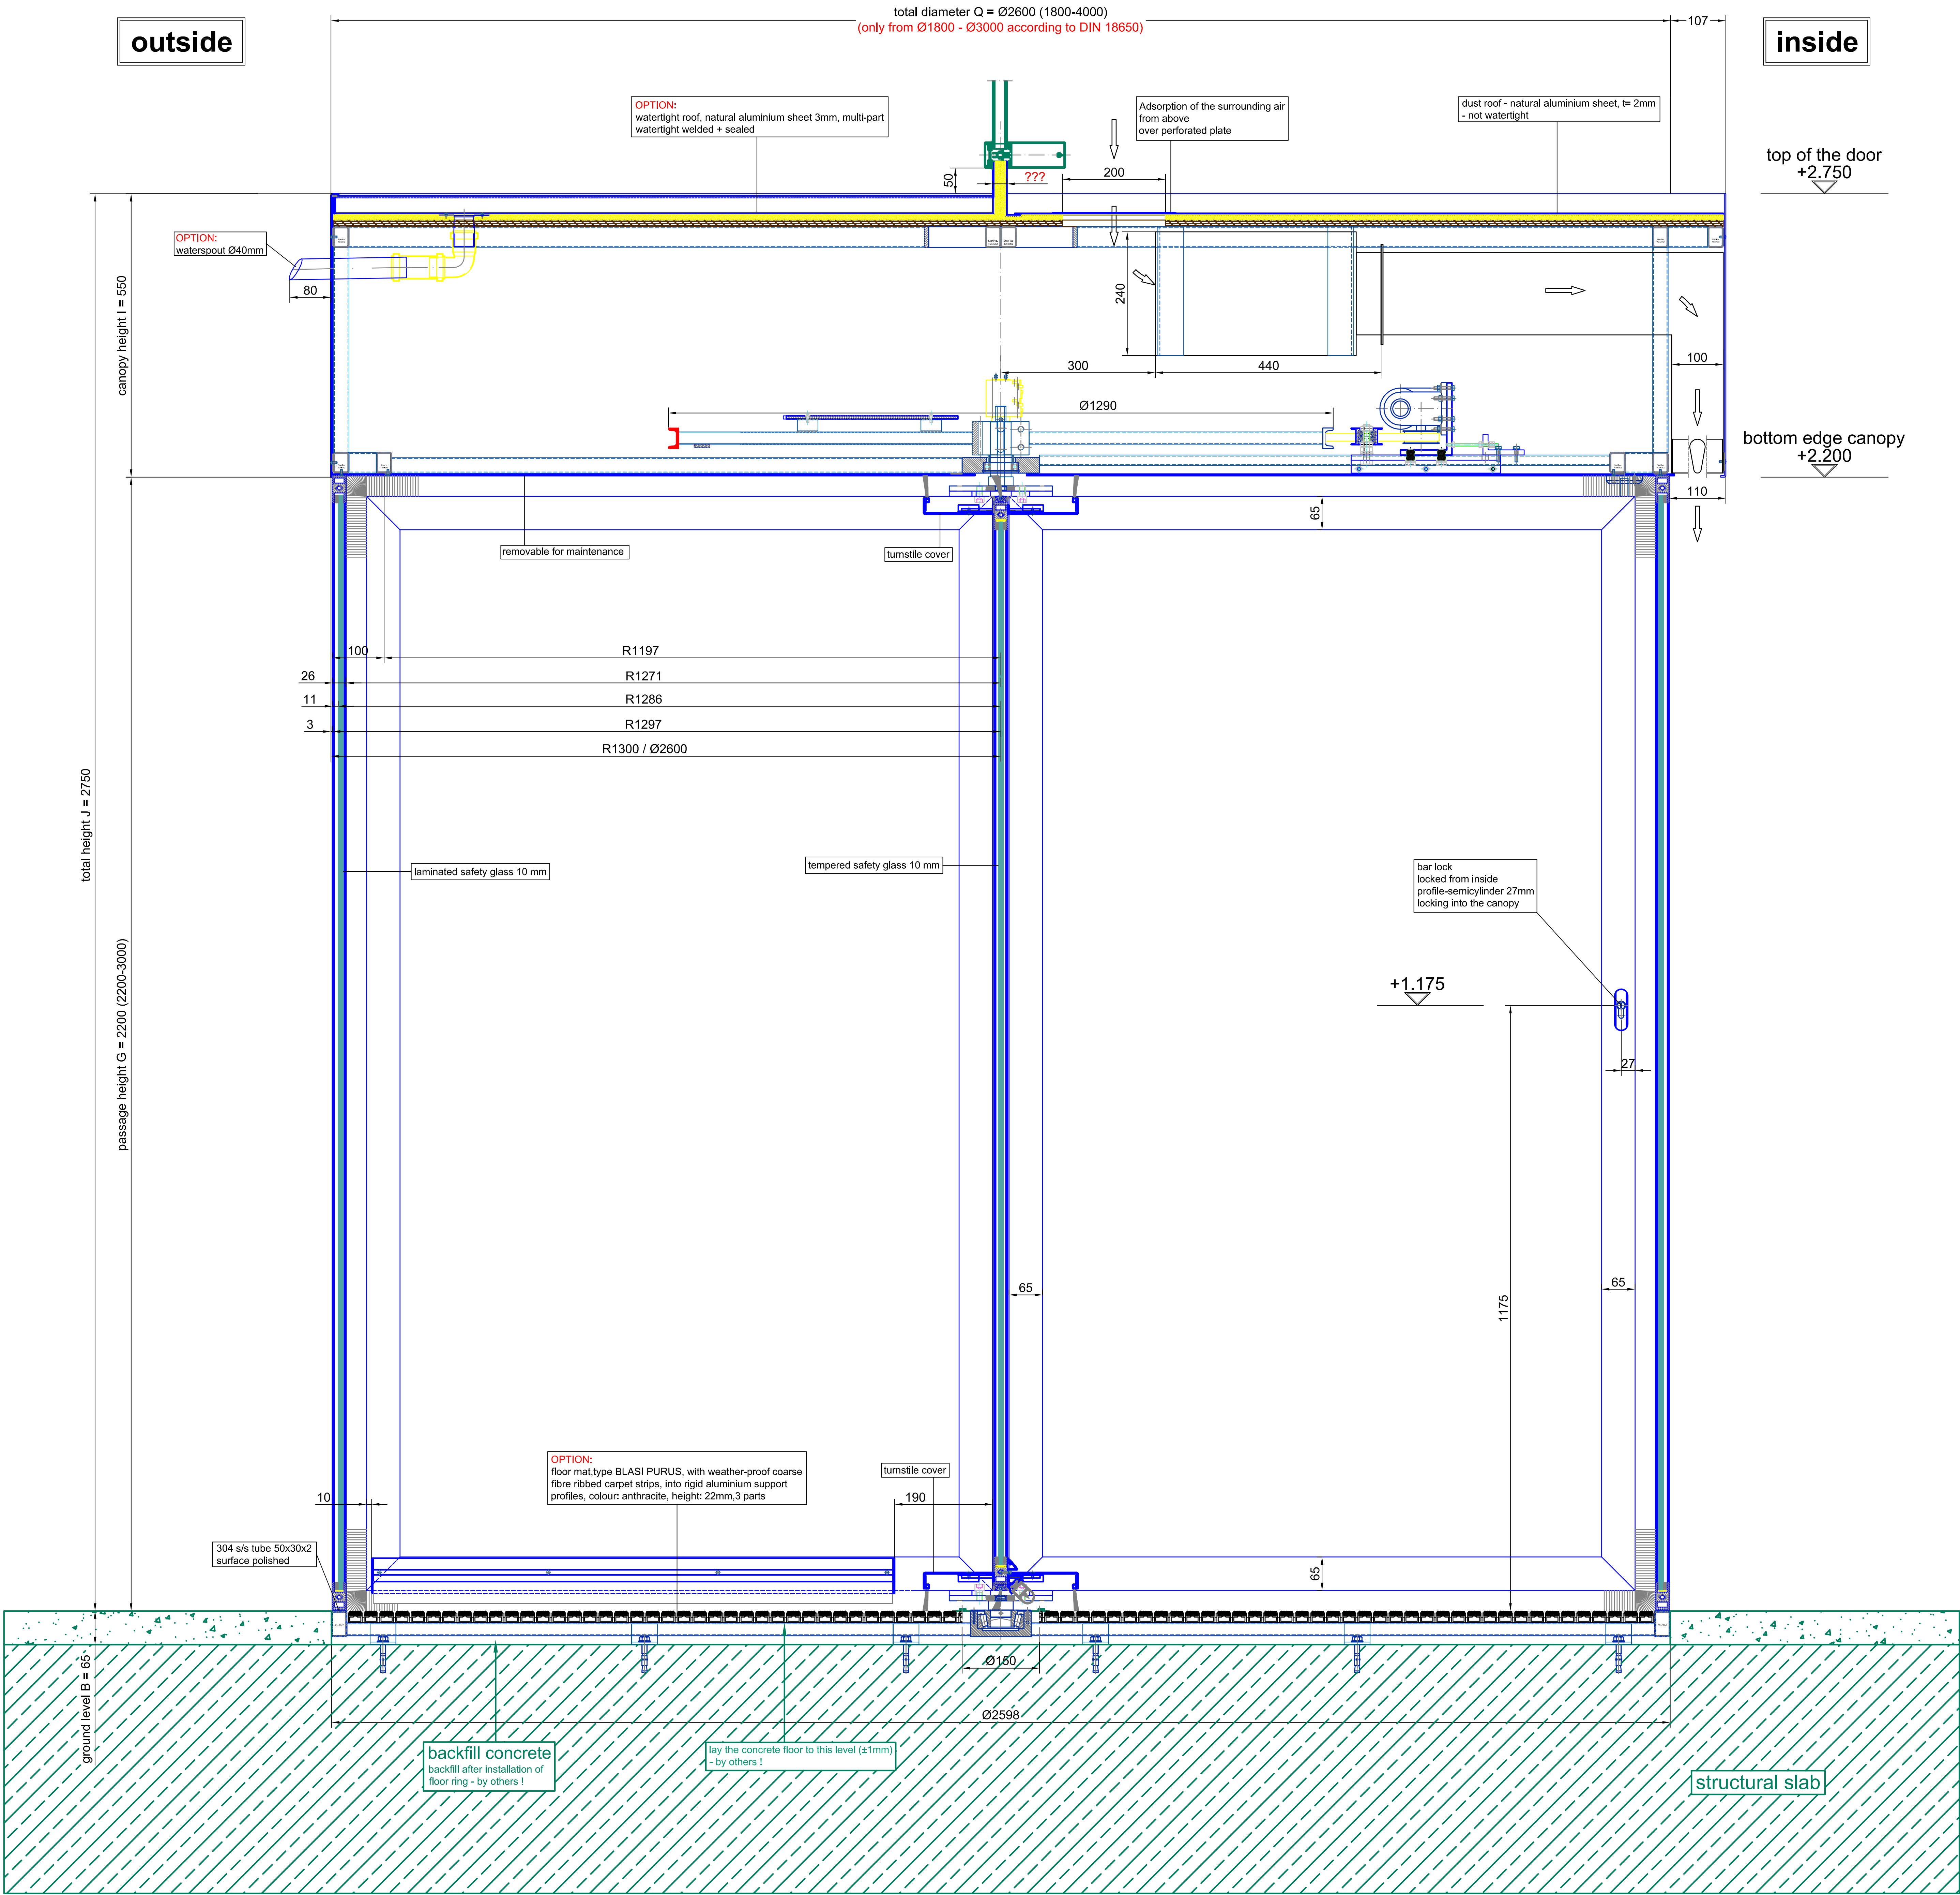


vertical section - passage area outside

A0 - M 1:2.5

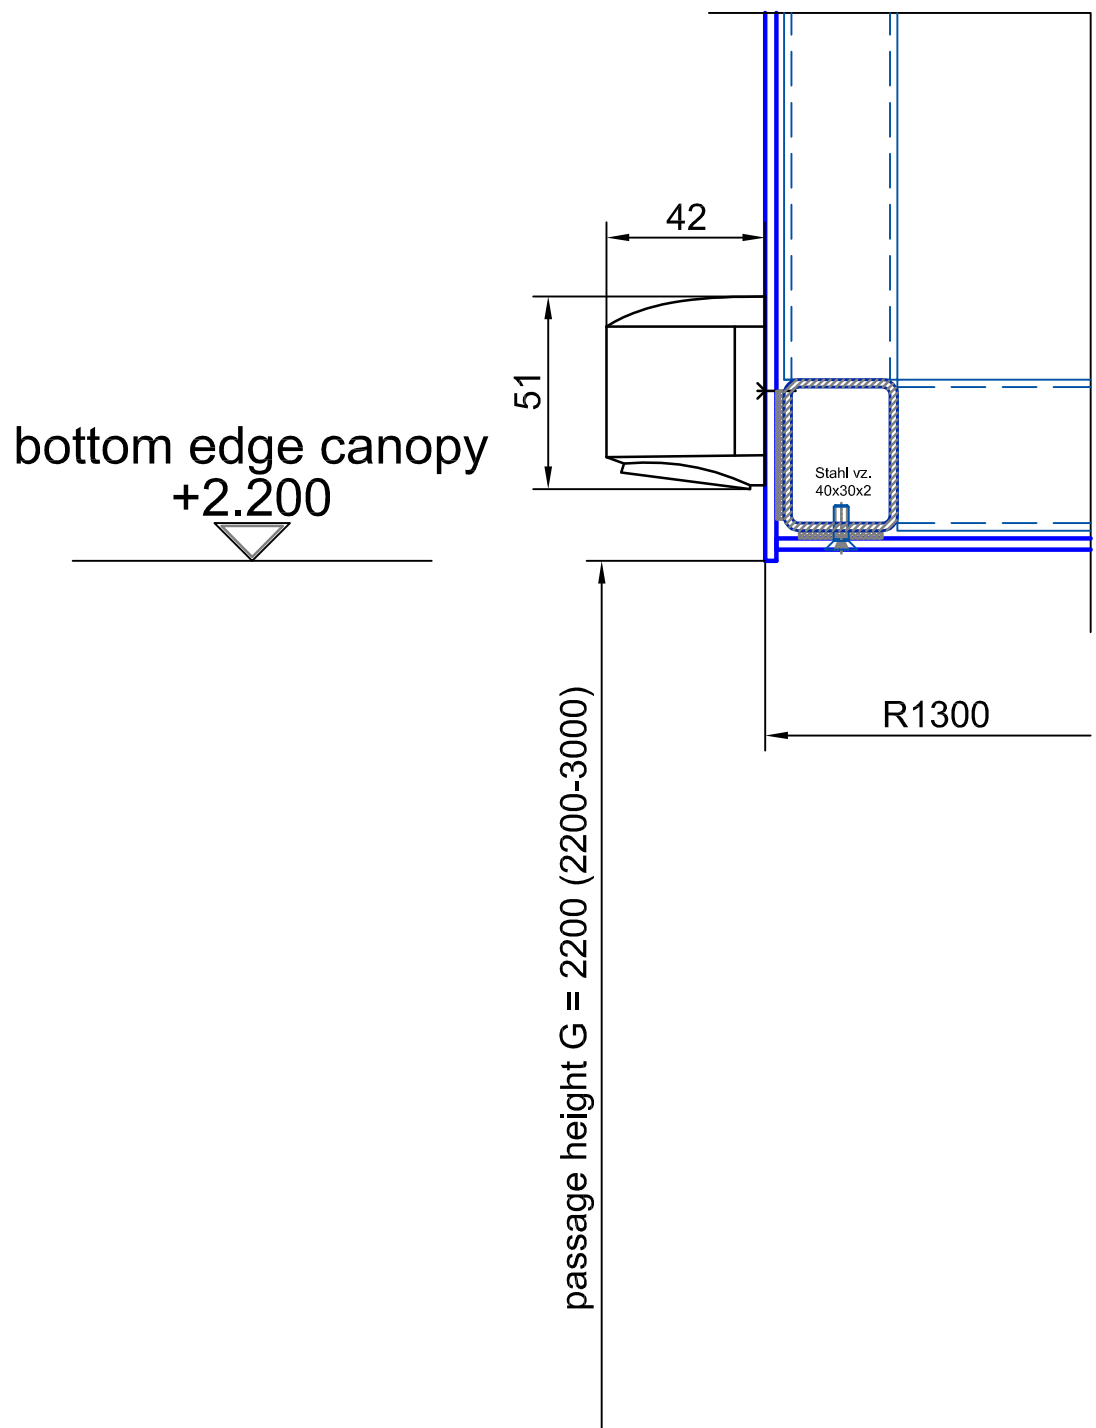

vertical section - passage area inside

A0 - M 1:2.5

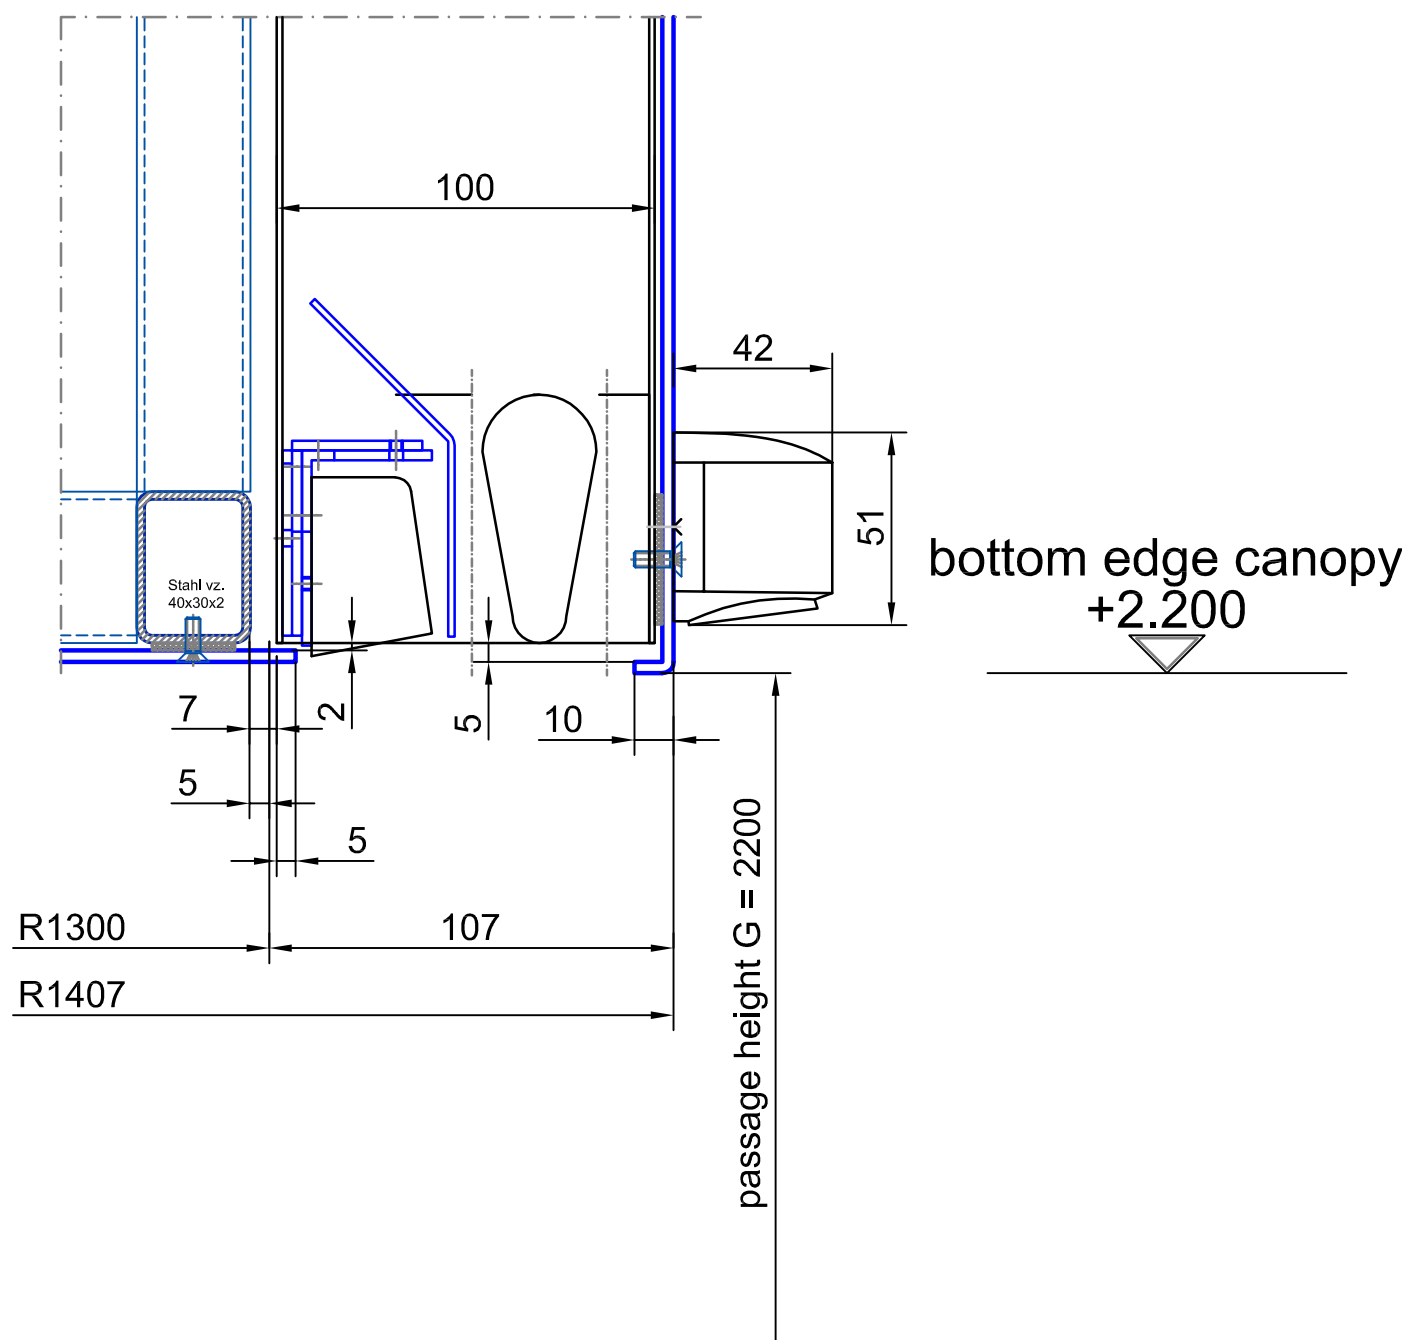


FFL
±0.000 (±1)

SSL
-0.065 (±1)

Surface	All visible screws 304 s/s (DIN 7991)	All green painted components must be executed by others!!!
Straight glasses	tempered safety glass 10 mm	laminated safety glass 10 mm
Curved glasses		
Index	Modifications	Scale A0 = M 1:5 Type K31-V-26 Project SAMPLE DRAWING ONLY Drawing No. Page 01 02
Checked	Arranged	Confirmation No. Date Name

BLASI
B L A S I G m b H
Automatic Doors
Carl-Benz-Str. 5-15
D - 77972 Mannheim
Tel. +49 7822 / 893 - 291
Fax. +49 7822 / 893 - 299
E-mail: info@blasi.info
www: Blasi.info


This drawing is the title of the company Blasi. It is not allowed to be duplicated or to be lent to a third party. Technical modifications are under reserve.

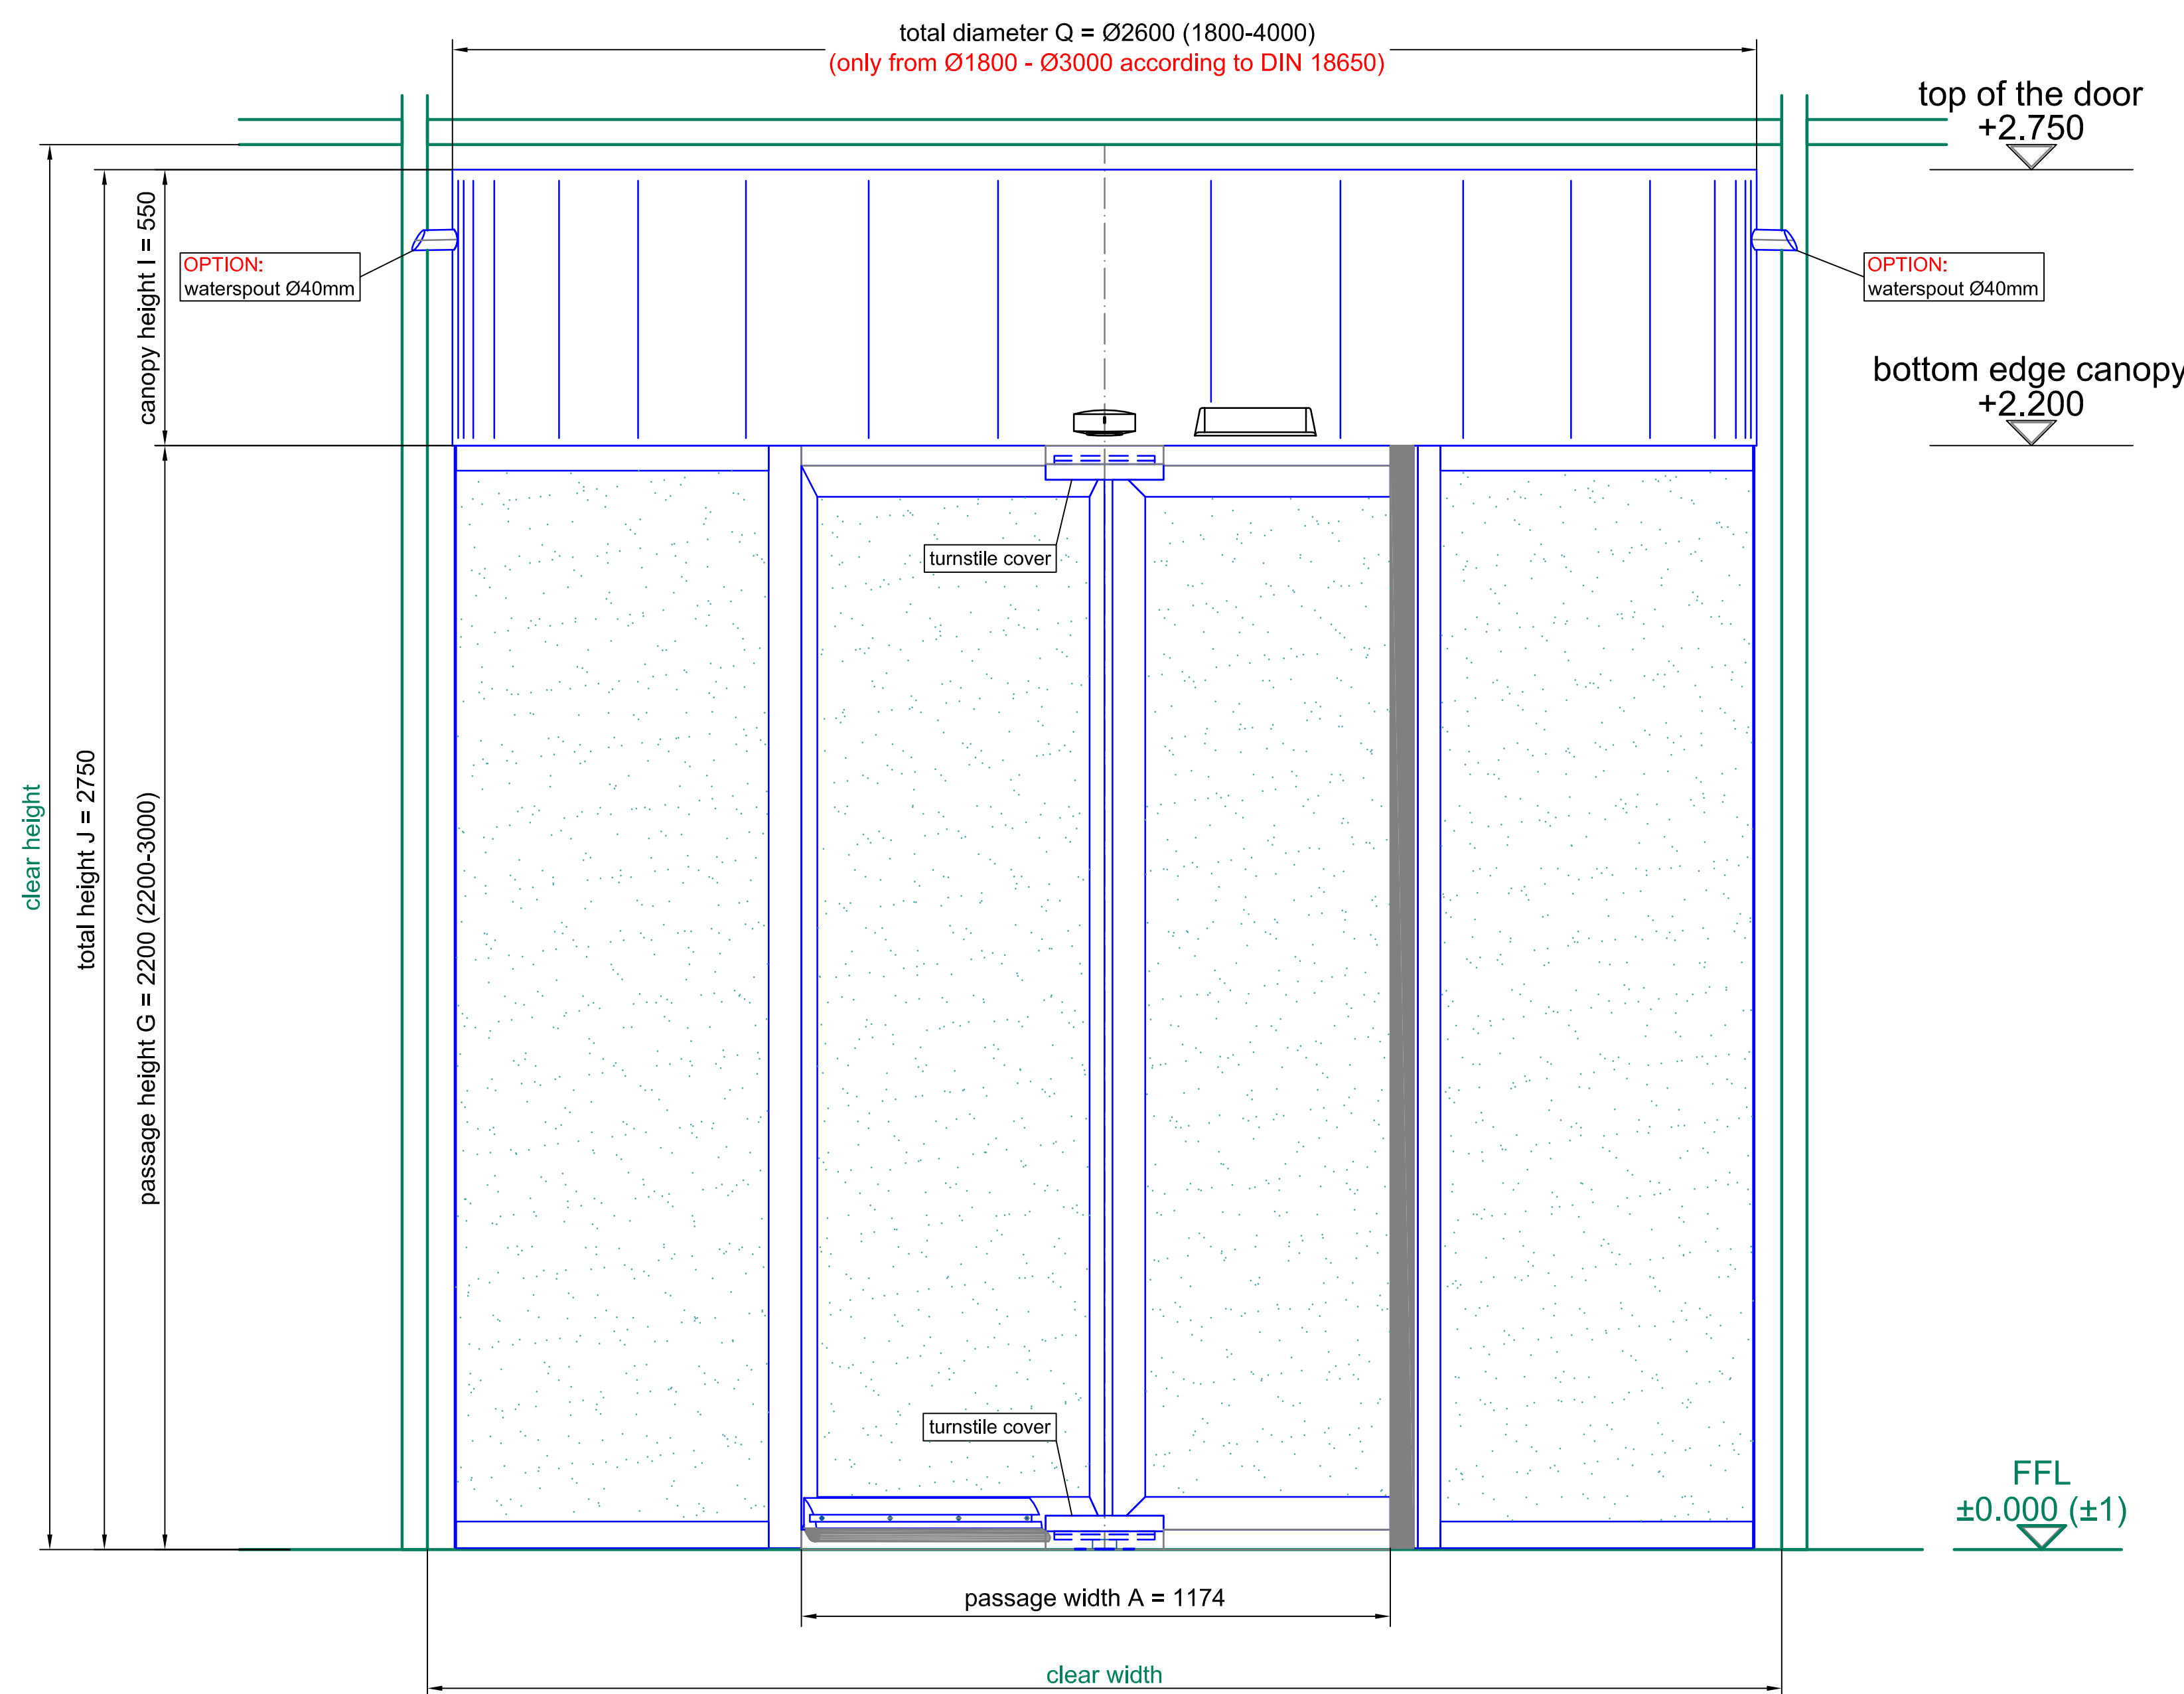

front elevation - outside


detail A

A0 - M 1:1

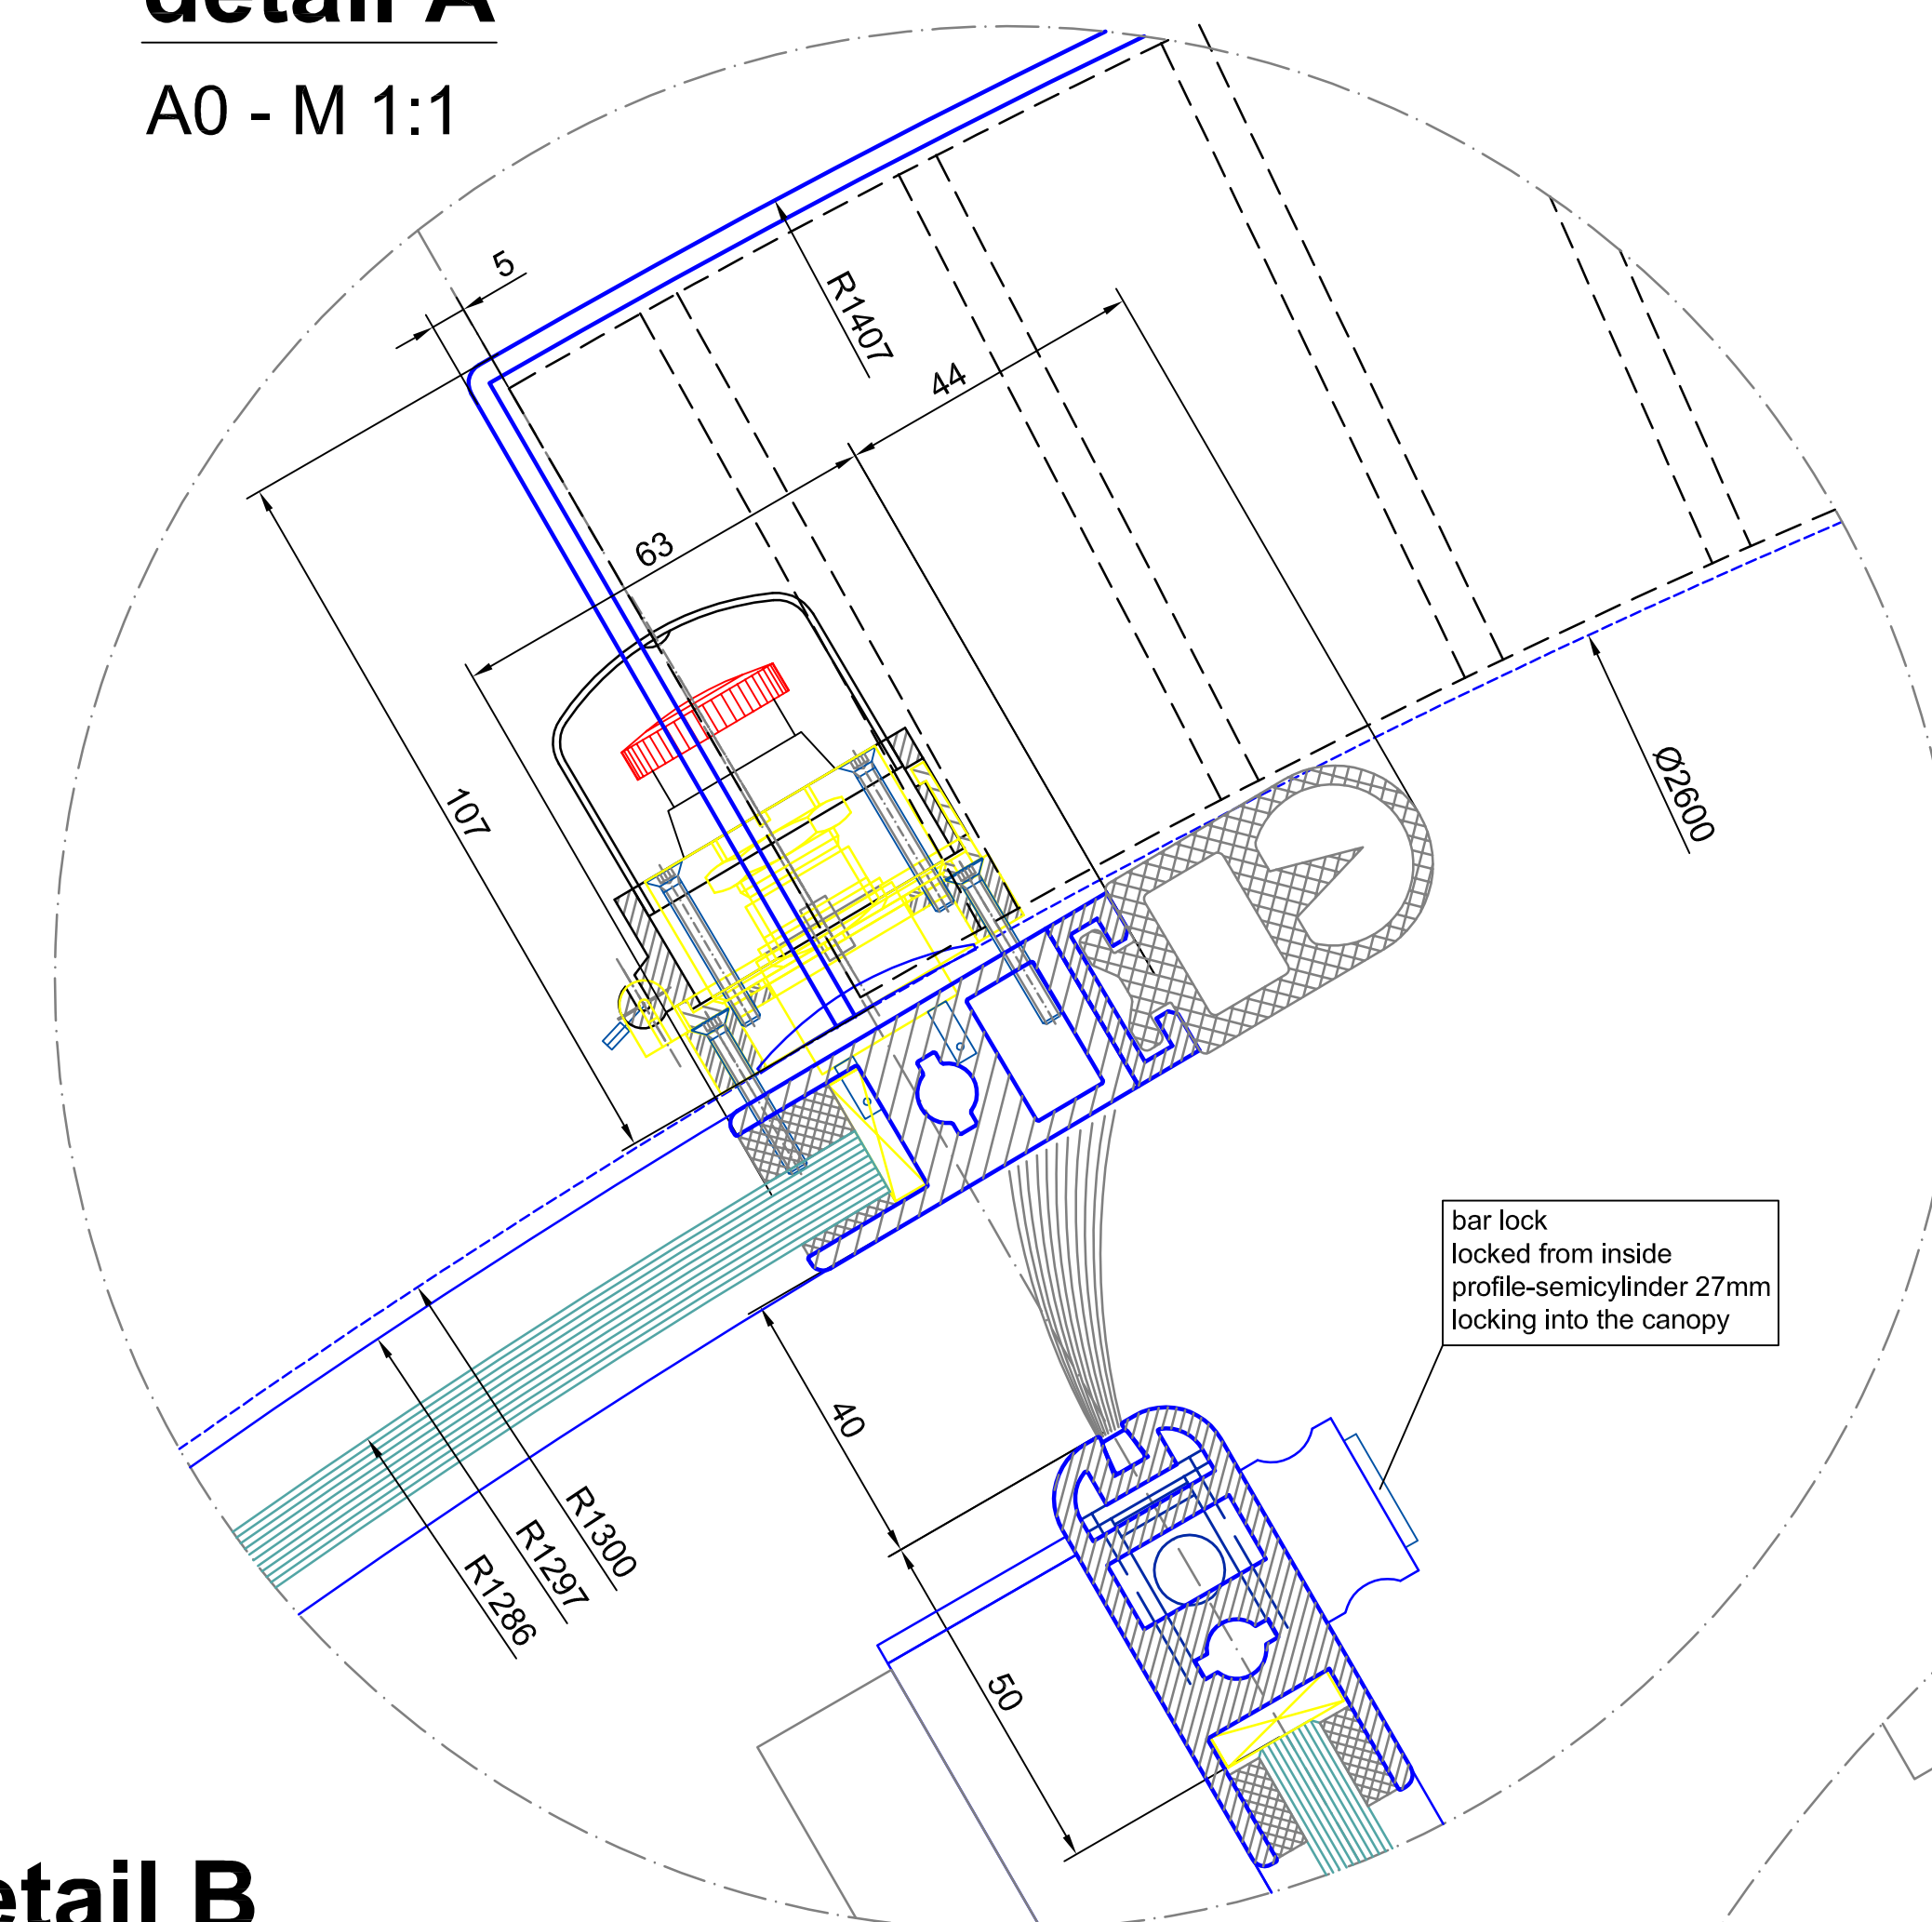


detail B

A0 - M 1:1

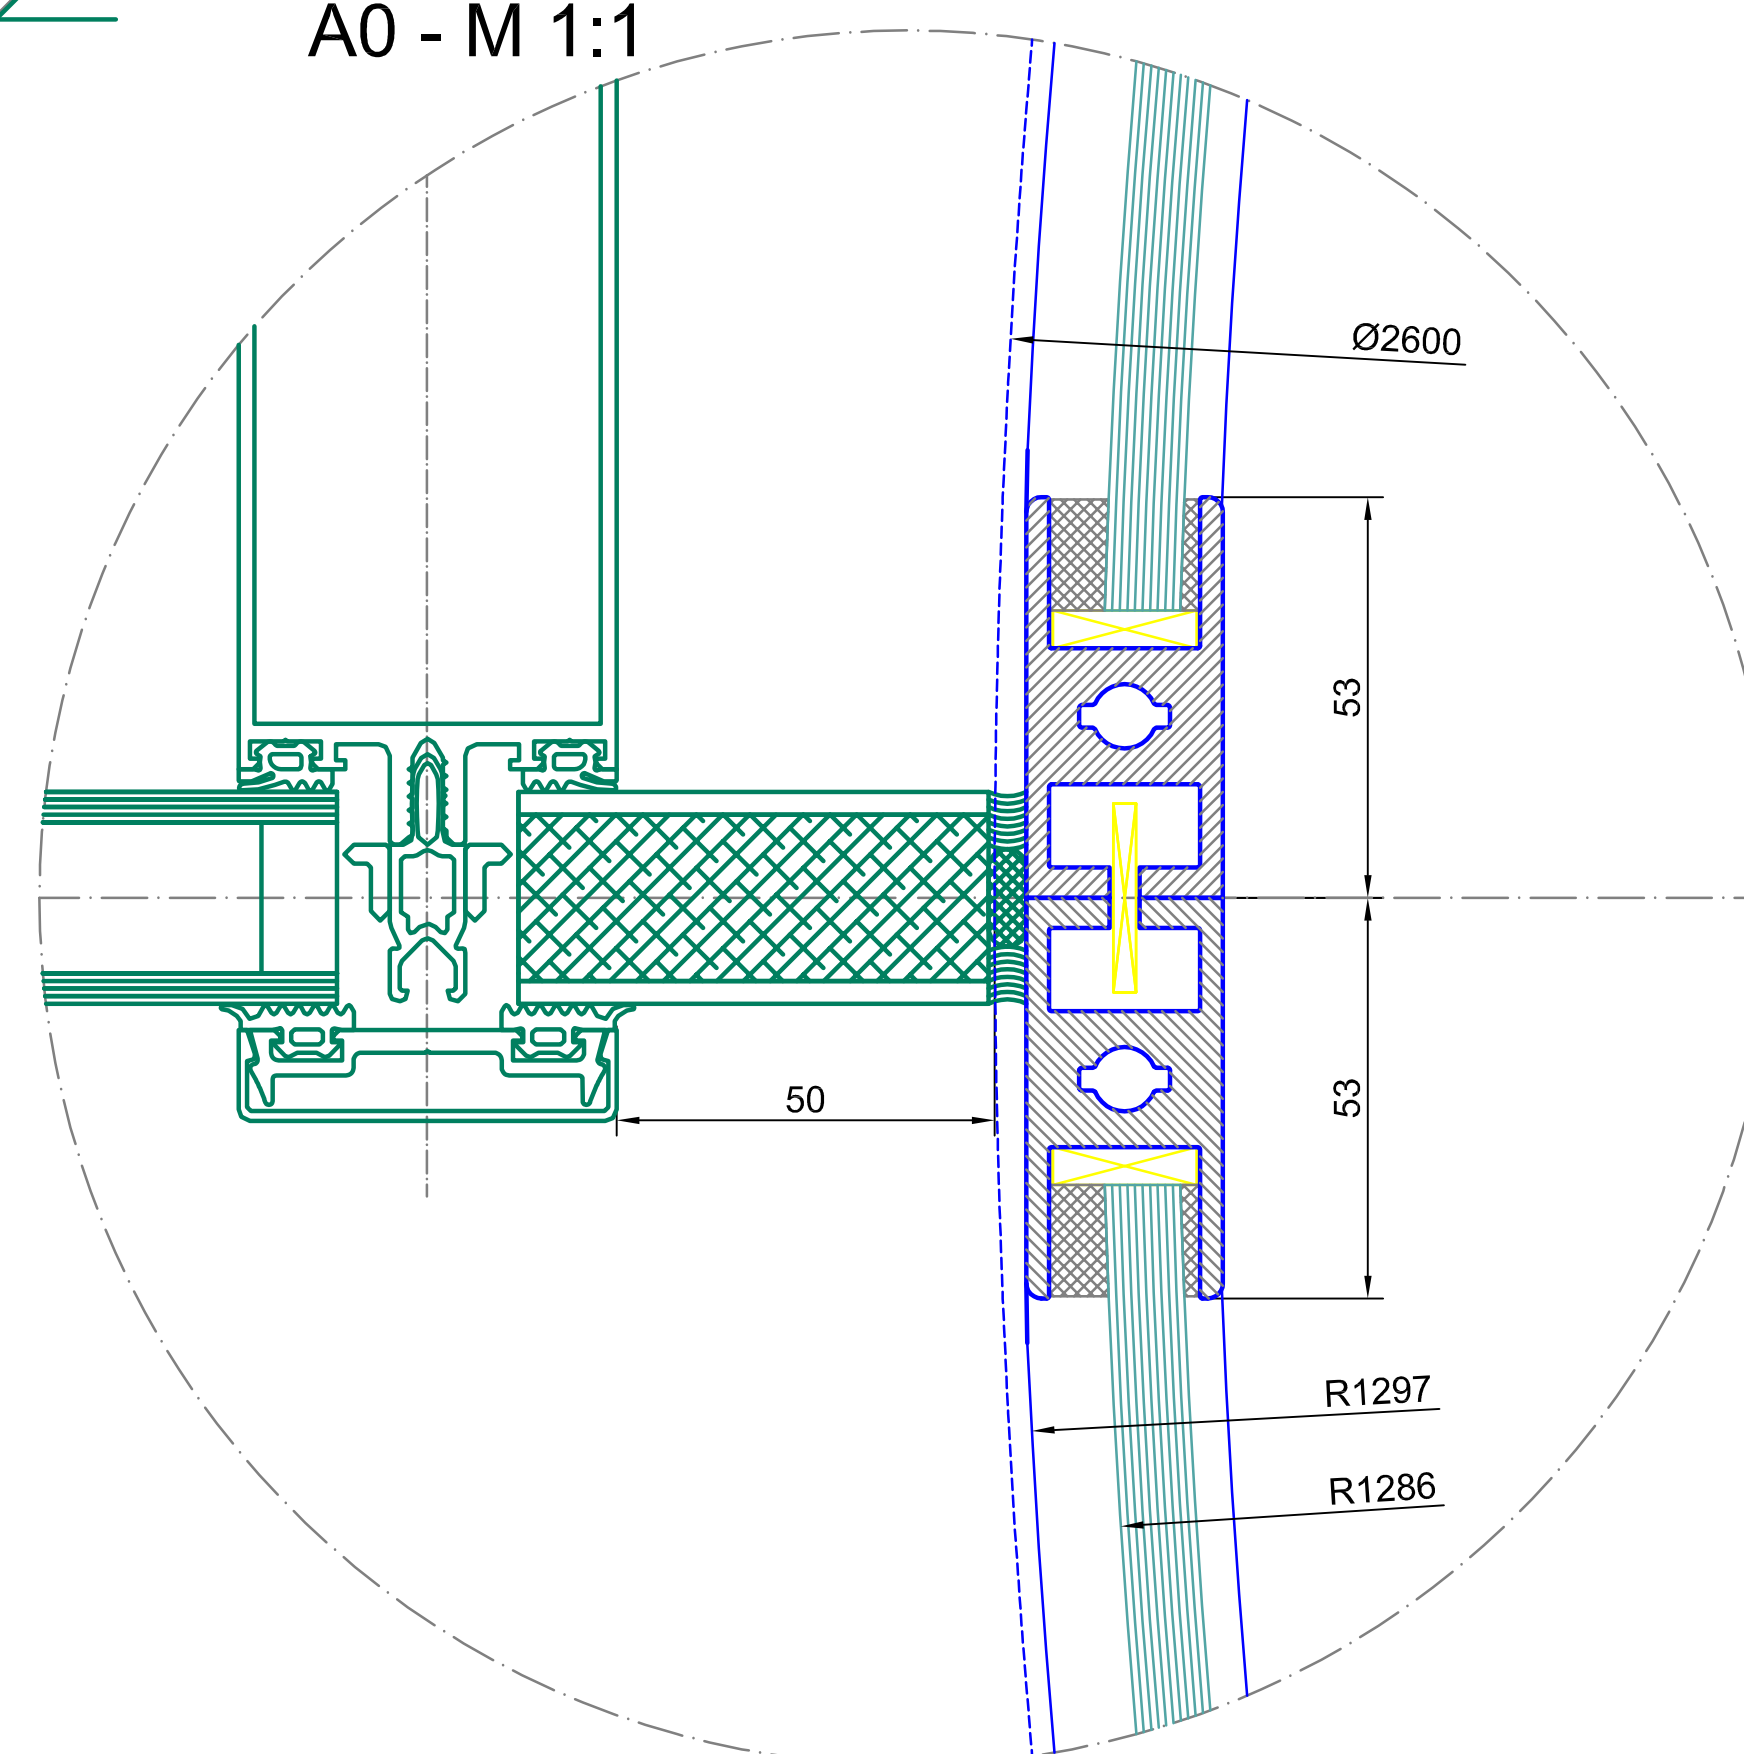



detail C

A0 - M 1:1

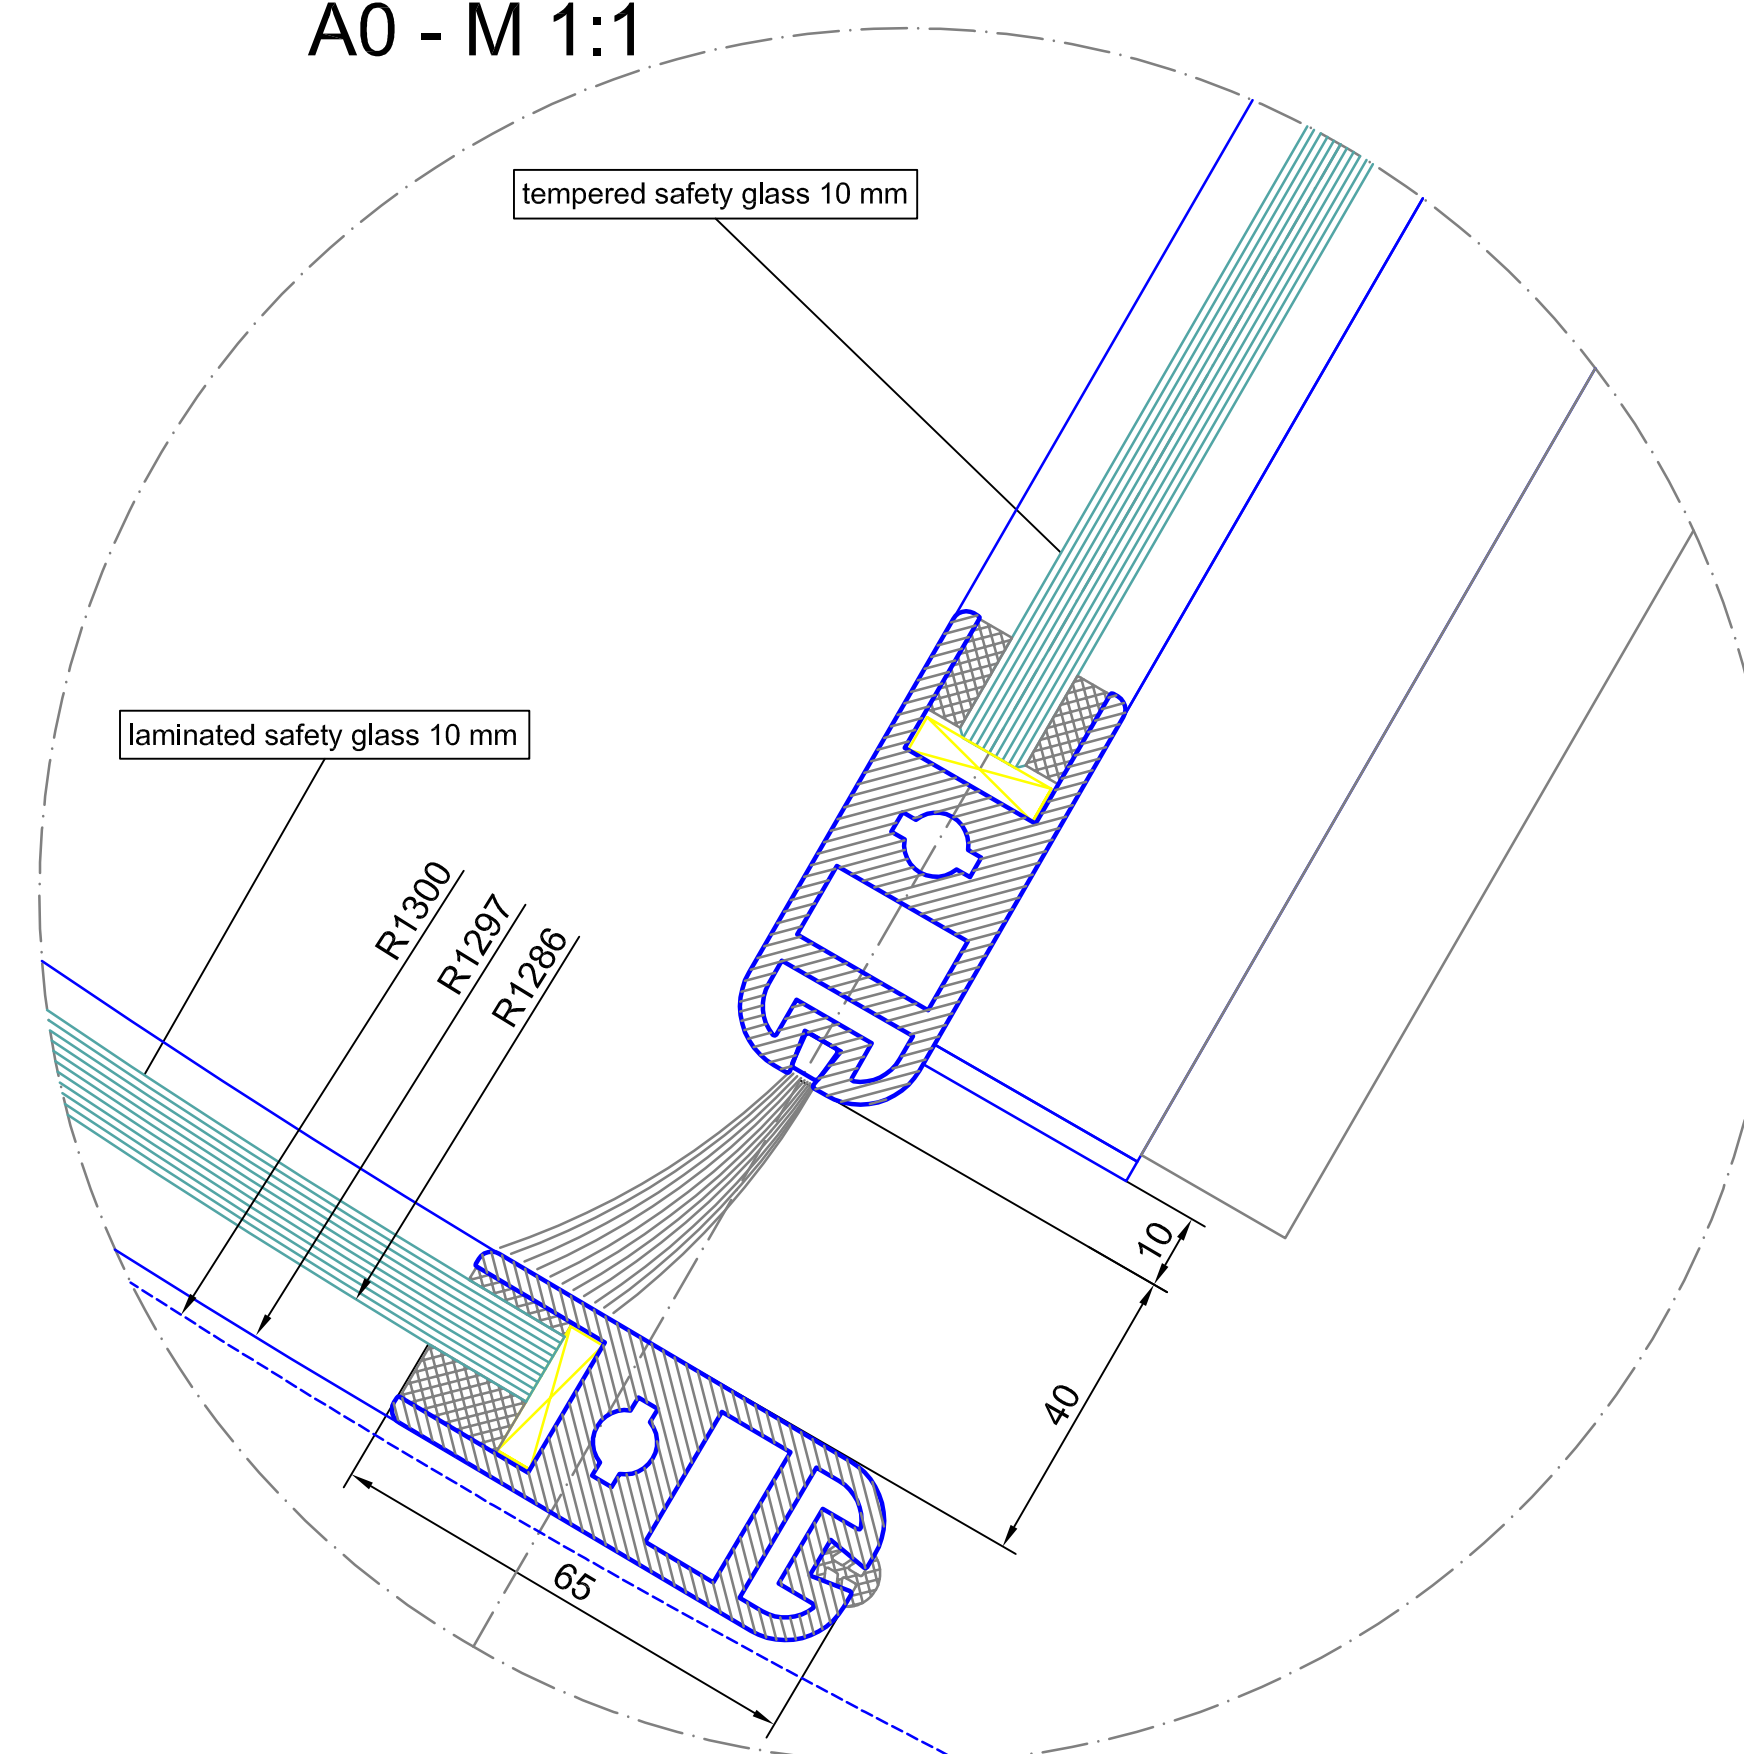

detail D

A0 - M 1:1

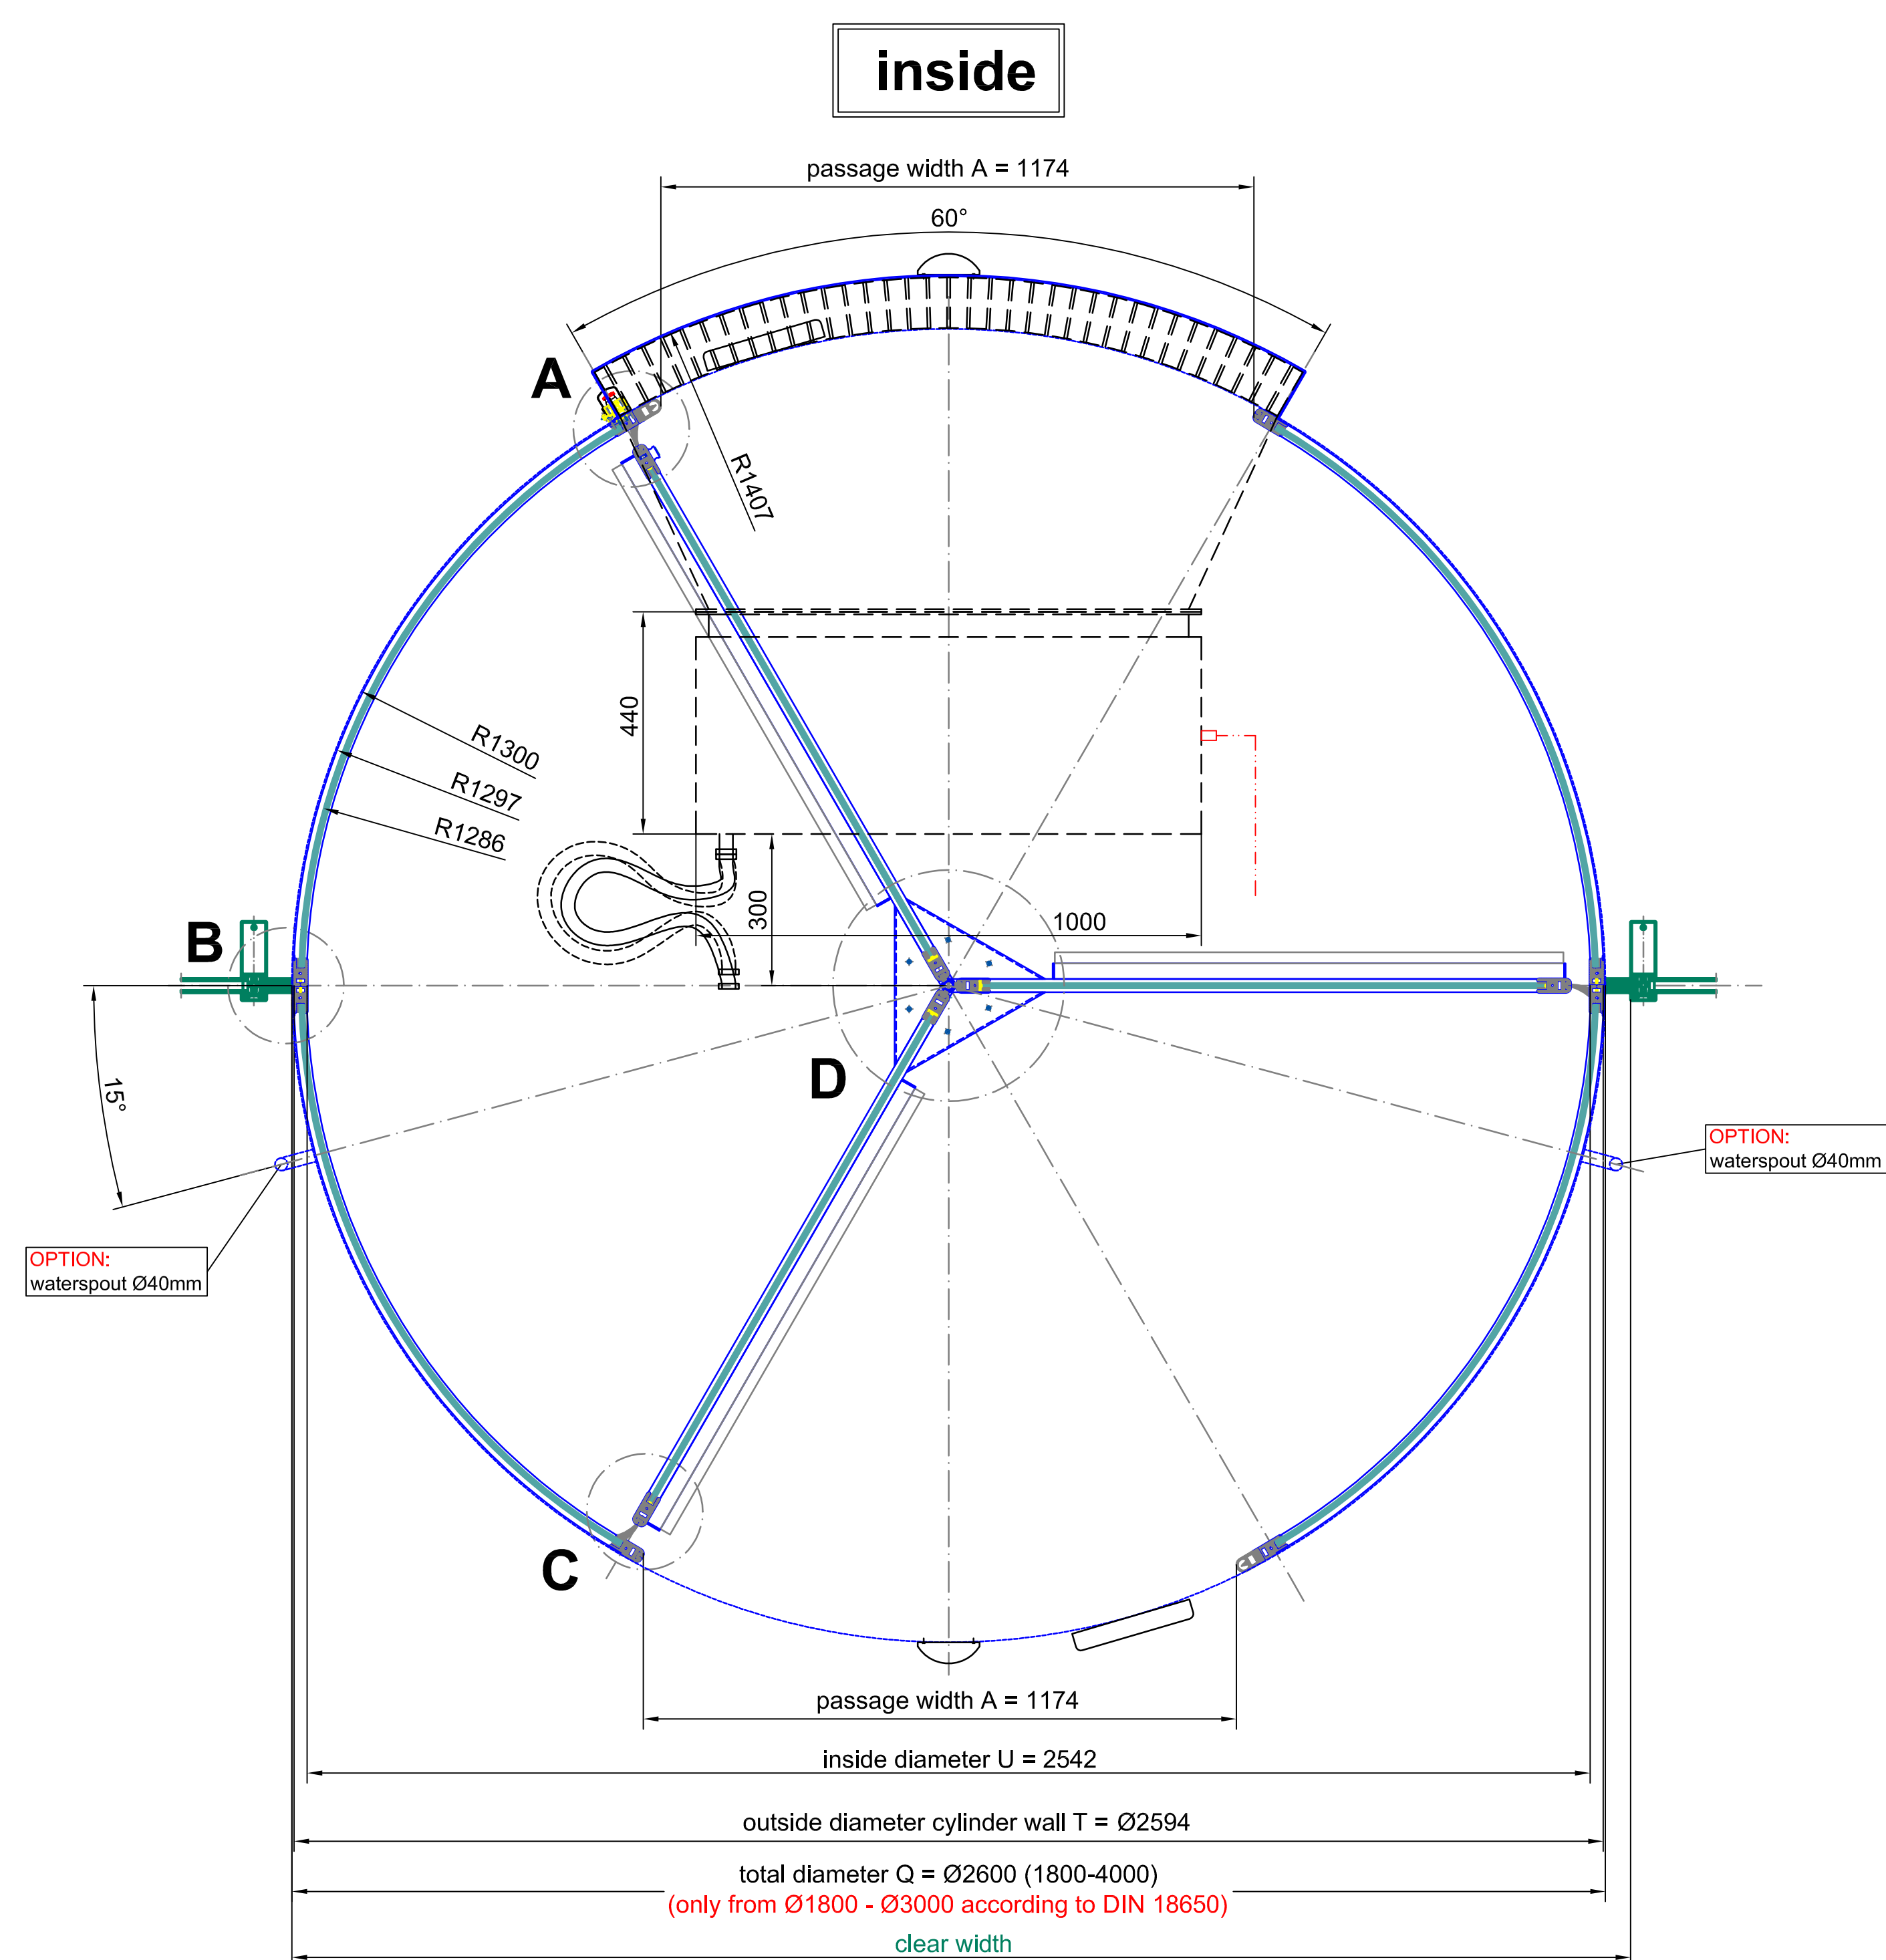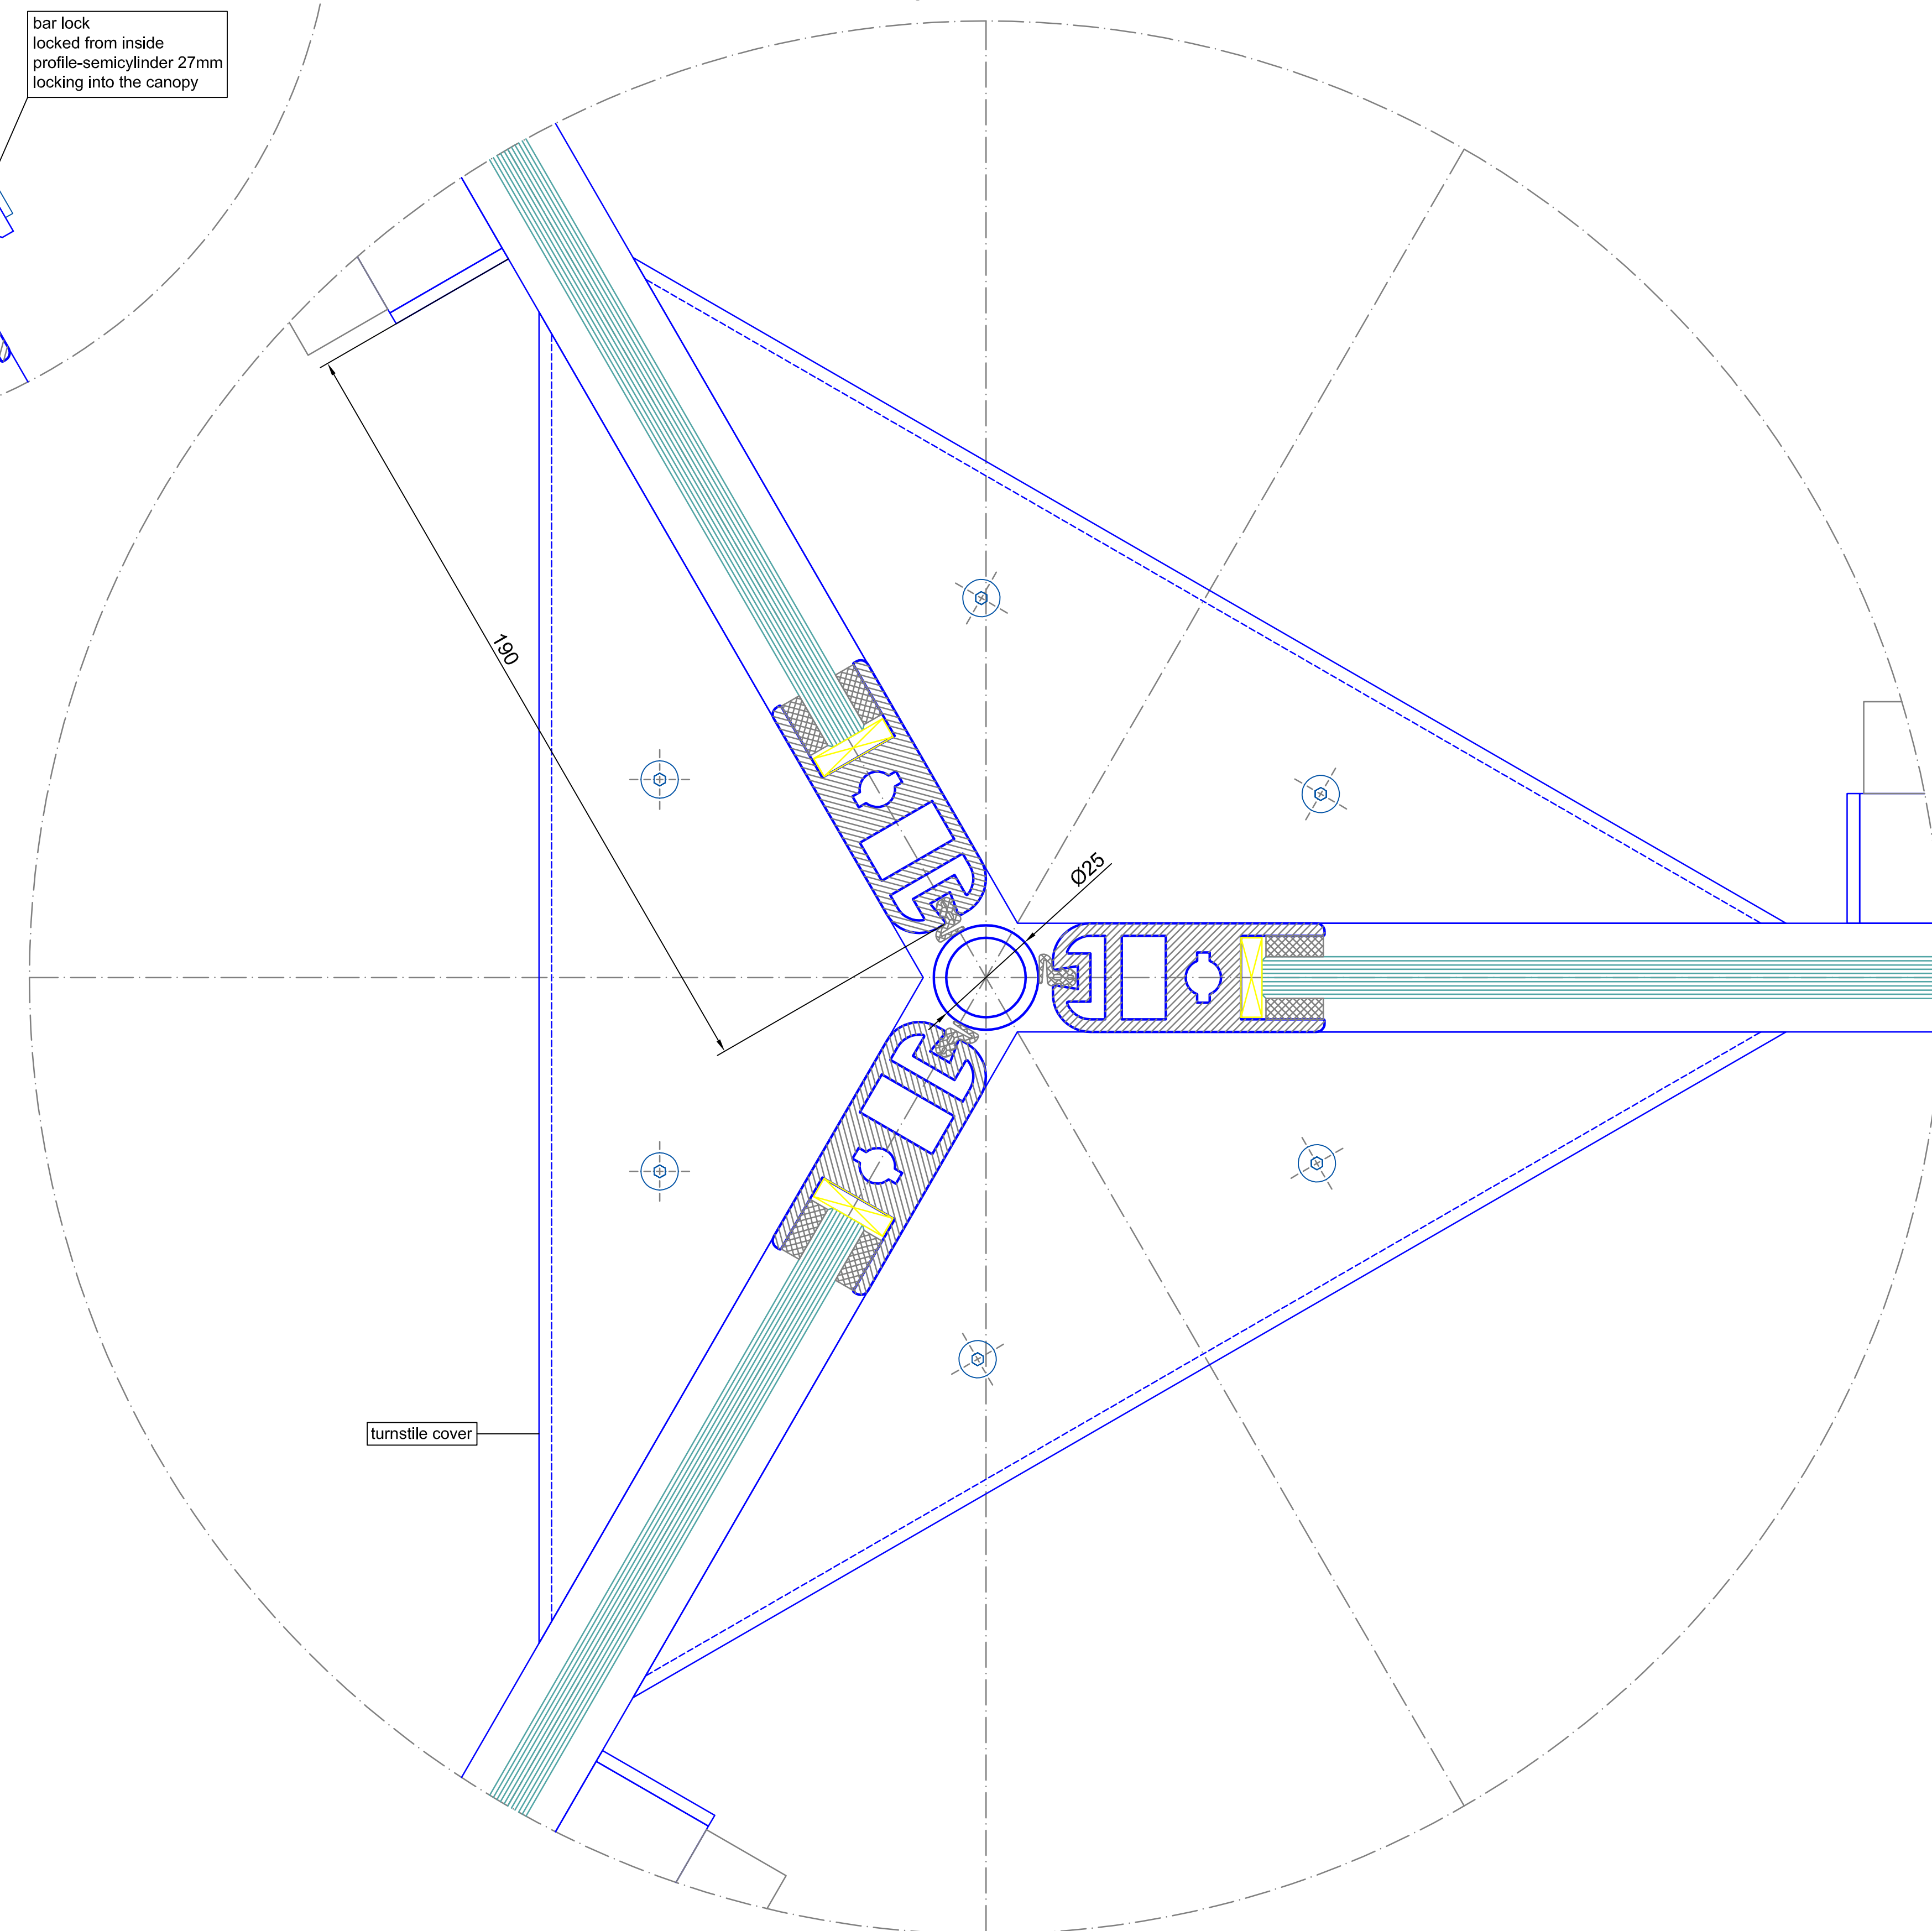

plan view

Surface:	All visible screws 304 s/s (DIN 7991)	All green mated components must be executed by others!!
Straight glasses:	tempered safety glass 10 mm	laminated safety glass 10 mm
Curved glasses:		
Index	Modifications	Scale: A0 = M 1:10 Type: K31-V-26 Project: SAMPLE DRAWING ONLY Drawing-No.: Page: 02 From: 02
BLASI	B L A S I G m b H Automatic Doors Carl-Benz-Str. 5-15 D - 71912 Metzingen	Tel. +497022 / 893 - 291 Fax. +497022 / 893 - 299 E-mail: info@blasi.info www: blasi.info
Checked:	Arranged:	Page: 02 From: 02