



vertical section

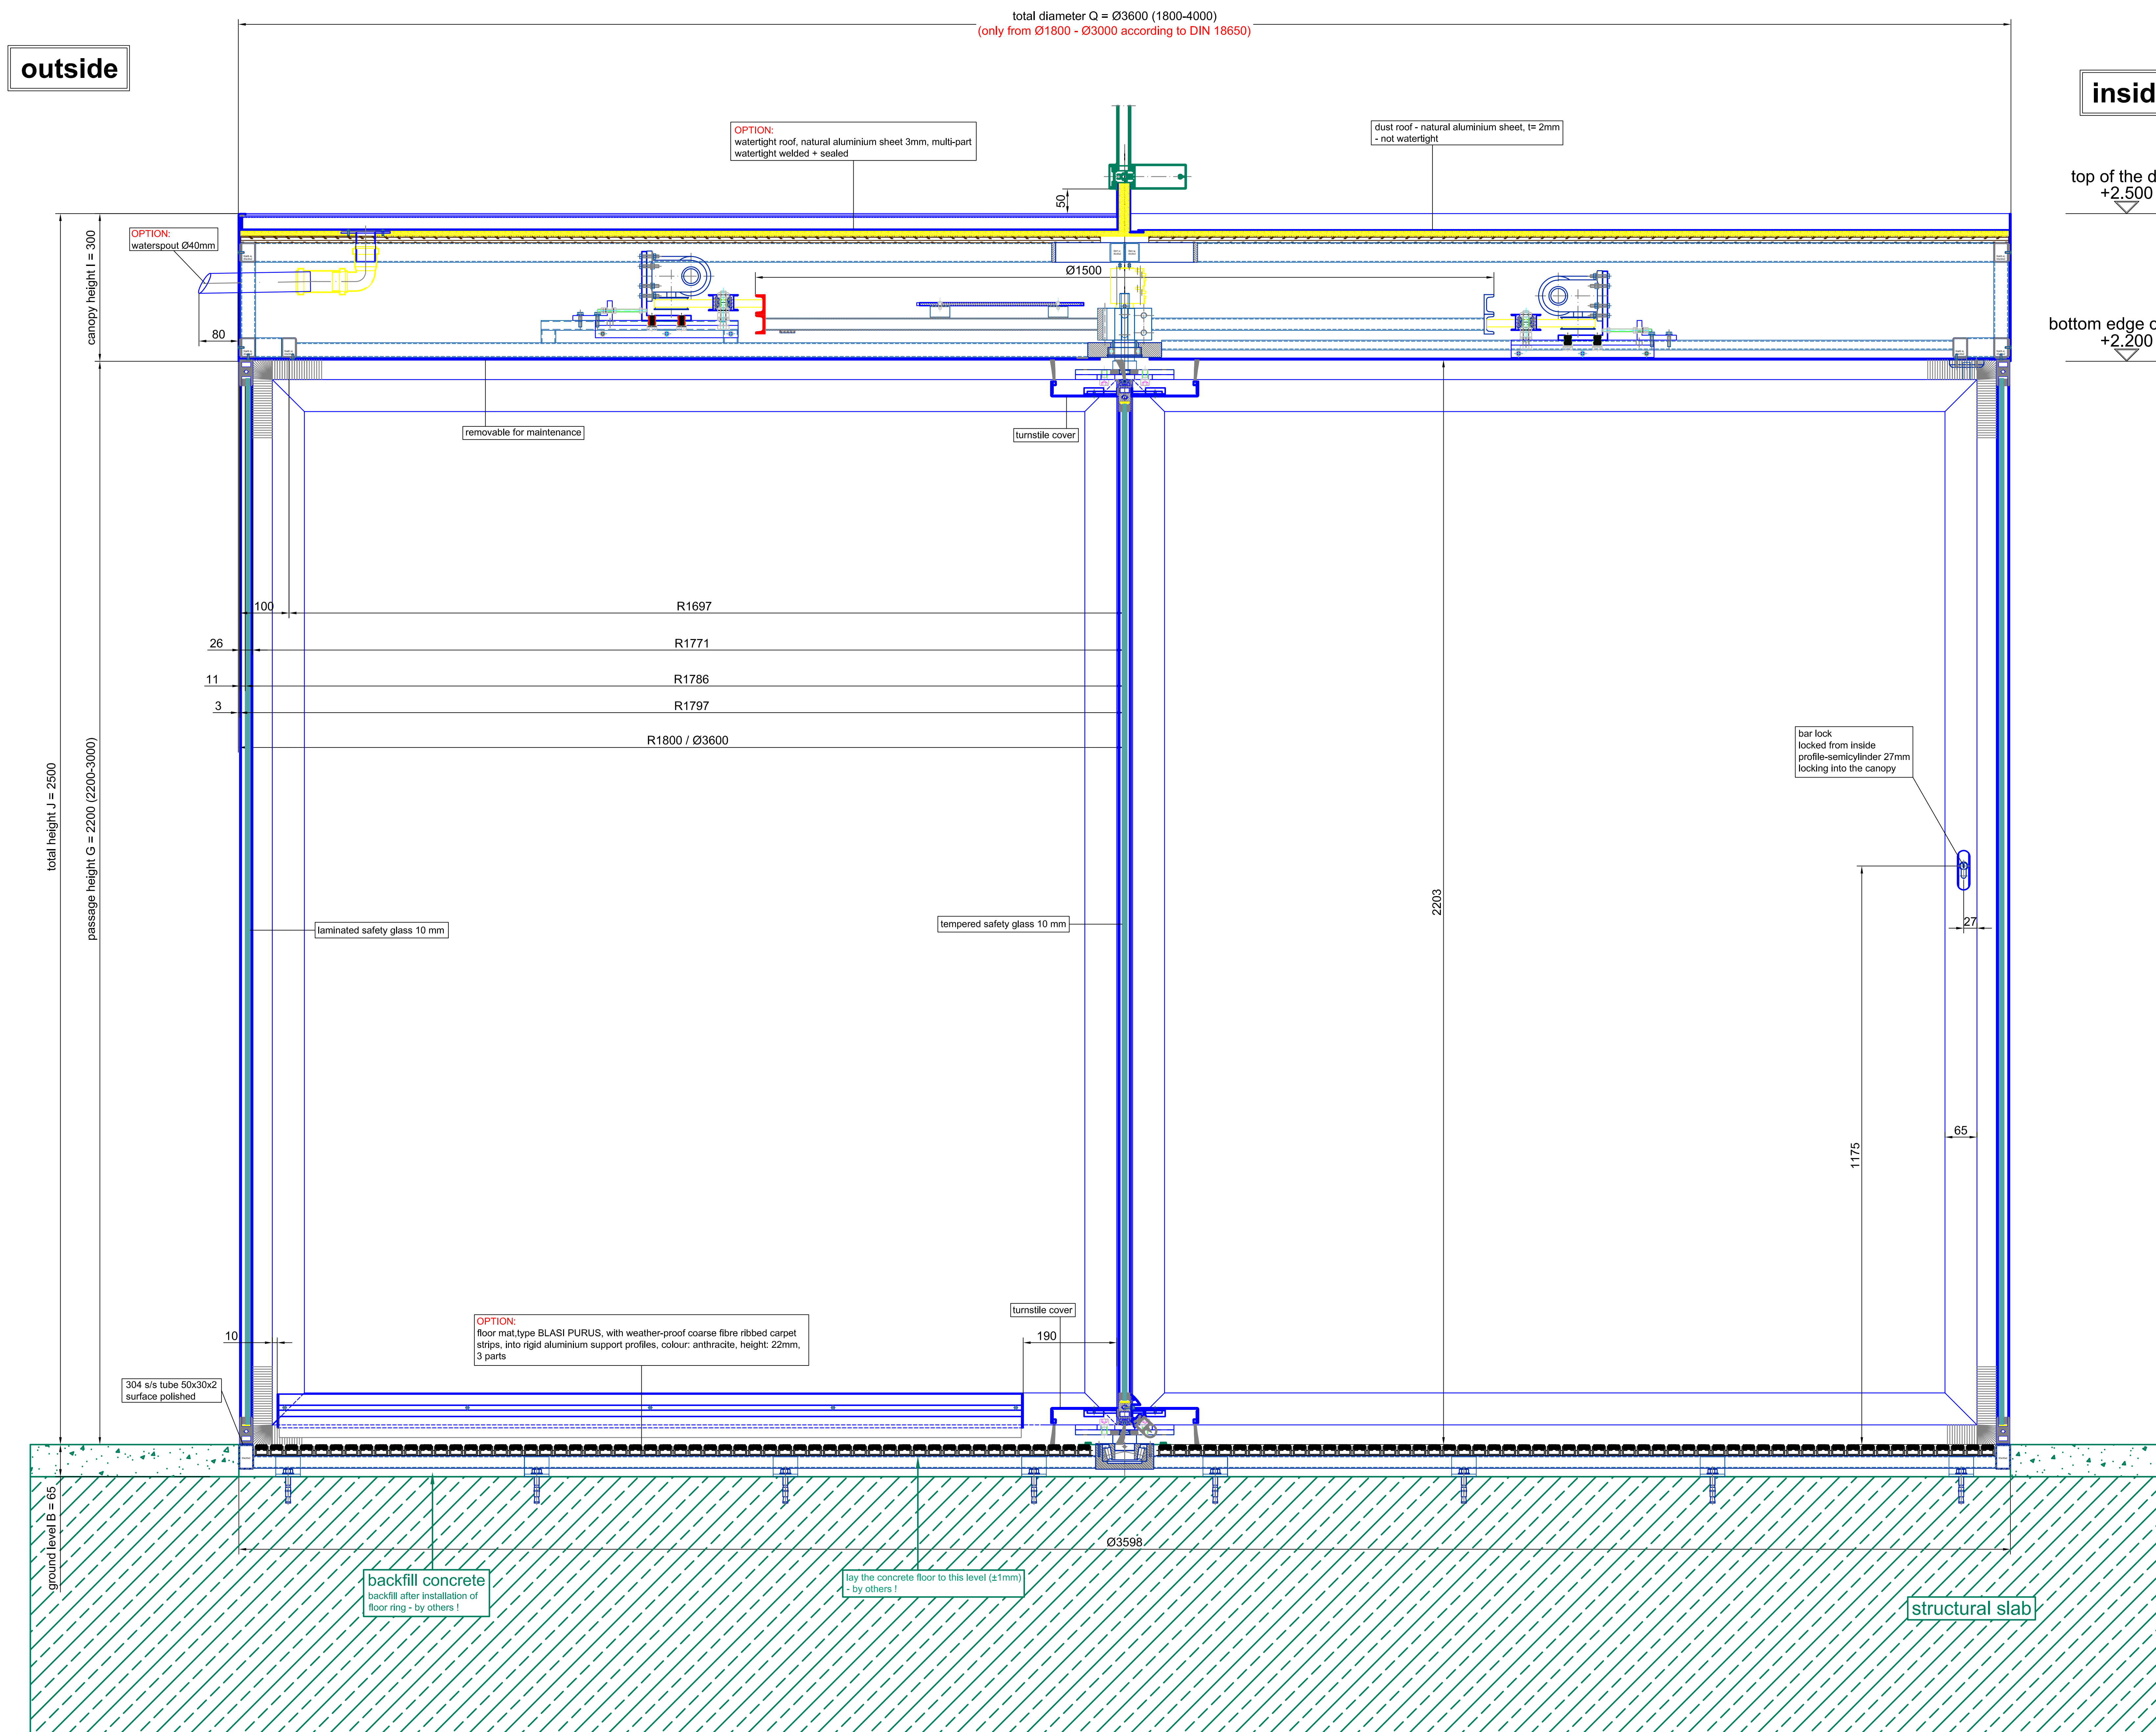


vertical section - passage area

A0 - M 1:2

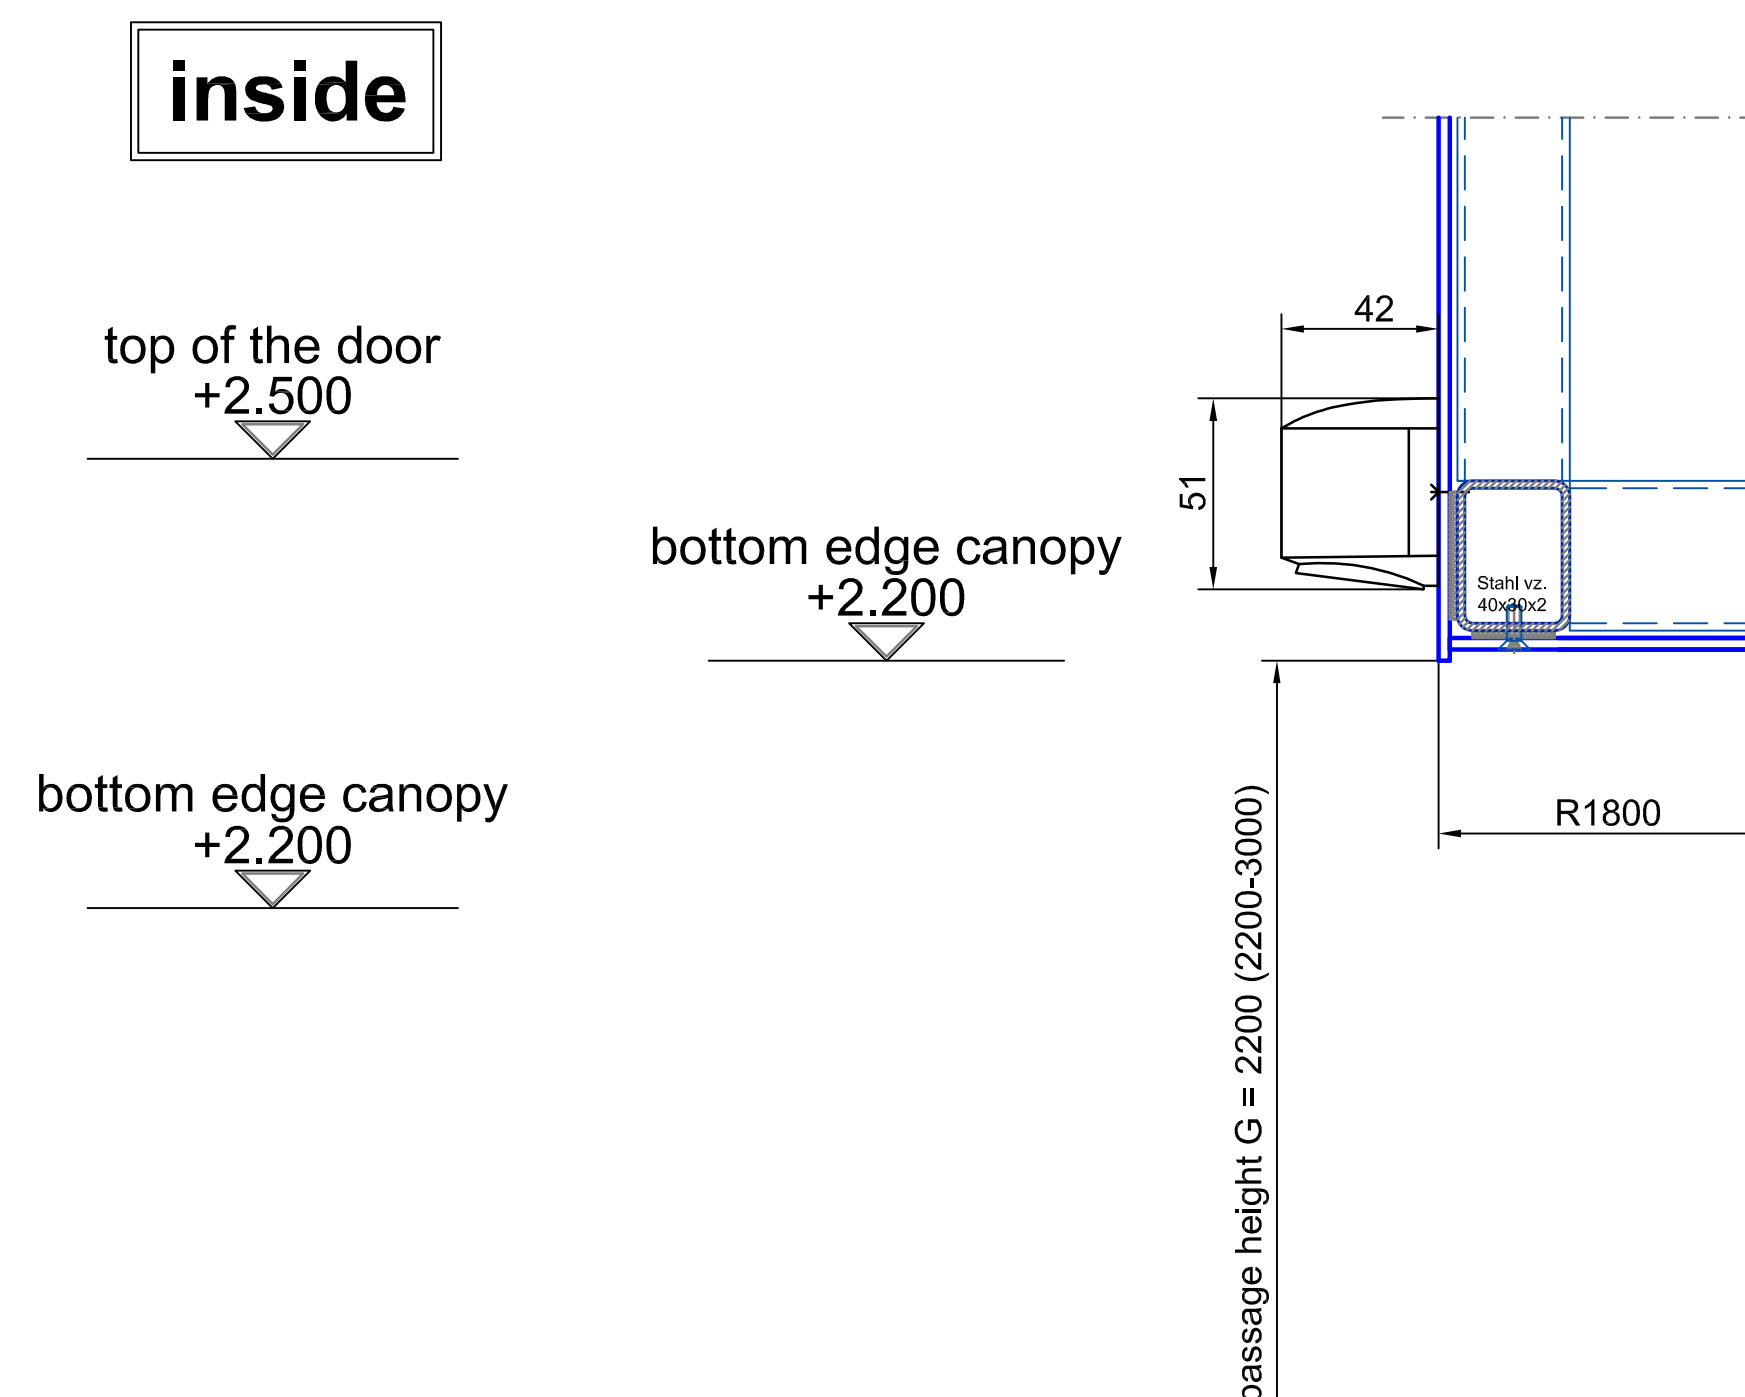

vertical section - passage area

A0 - M 1:2

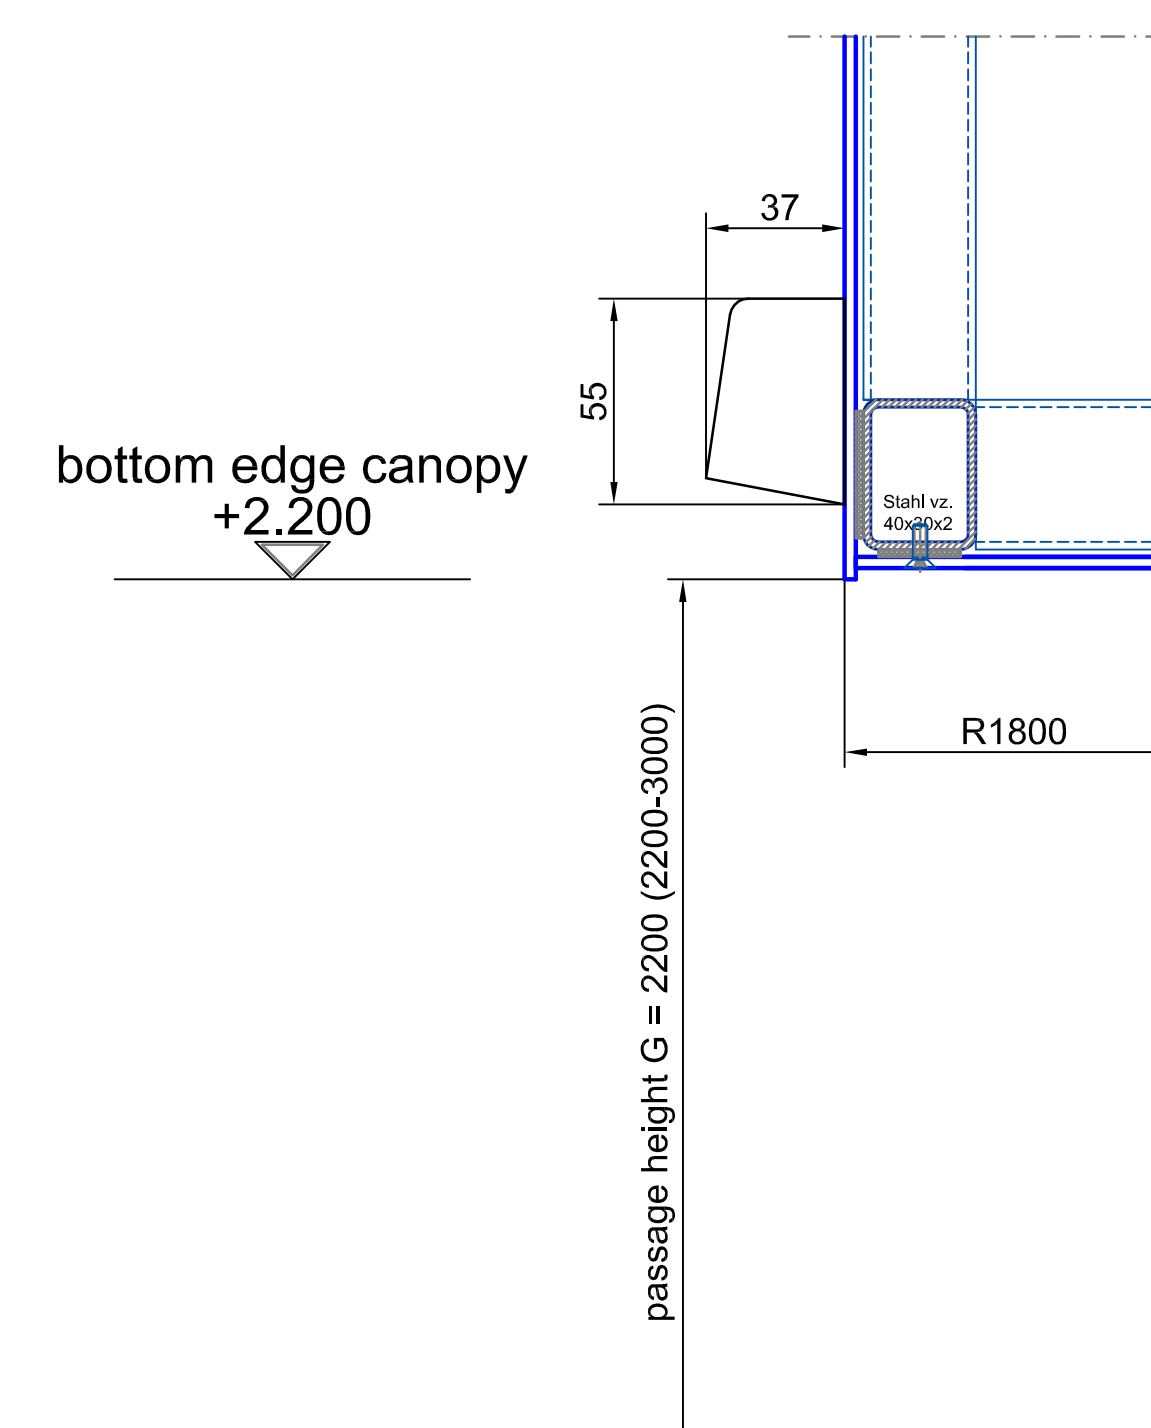


FFL
±0.000 (±1)


-0.065 (± 1)
SSL

Surface:	All visible screws 304 a/s	(DIN 7961)	All green painted components must be executed by others!!
Door/glass:	tempered safety glass 10 mm	Gasket glass:	laminated safety glass 10 mm
Ingr.	Modifications	Date	Name
 B L A S I G m b H Automotive Doors Carl - Benz-Str. 5-15 D - 77877 Mahlbach Tel. + 49(7622) / 893 - 291 Fax. + 49(7622) / 893 - 399 E-Mail: info@Blasi.info www. Blasi . info		Scale: A0 = M 1:5	Confirmation No.
		Type:	K41-V-36
		Project:	SAMPLE DRAWING ONLY
		Connector:	
		Drawing No.:	
		Page	01
		Sheet	02
		Deleted	Amanged

This drawing is the sole property of the company Blasi. It is not allowed to be duplicated or to be lentend to a third party. Technical modifications are under reservation.

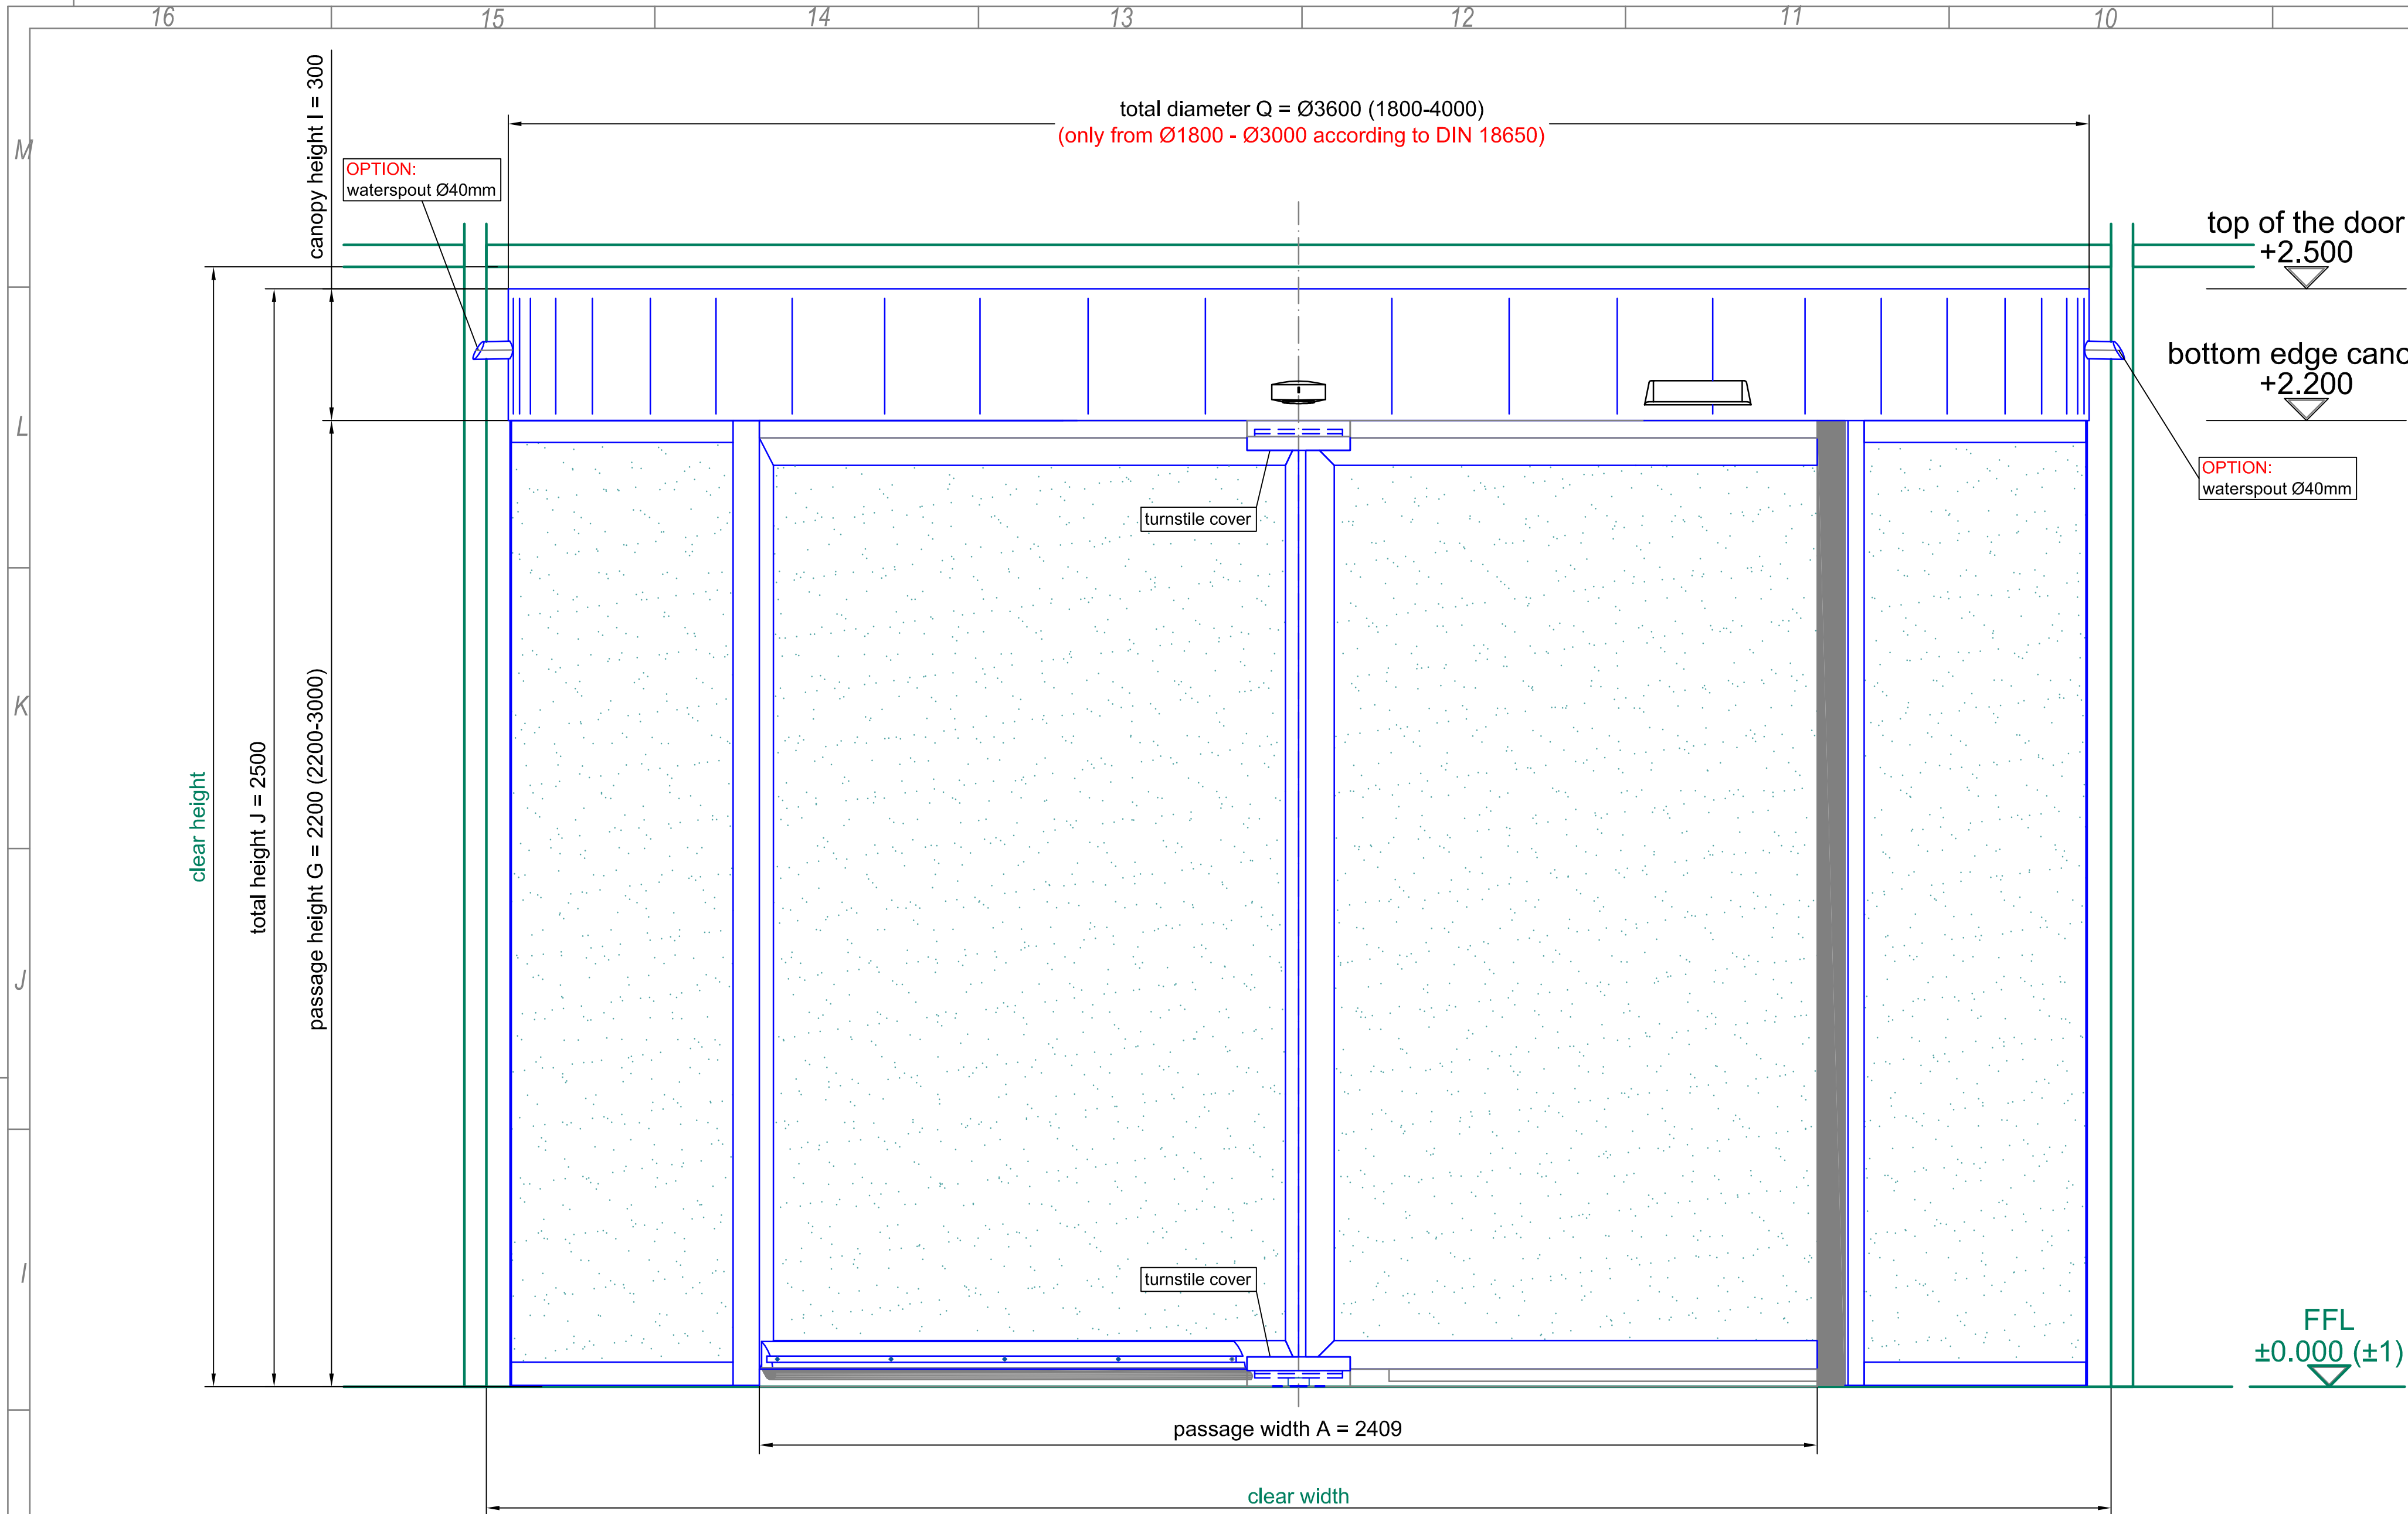


front elevation - outside

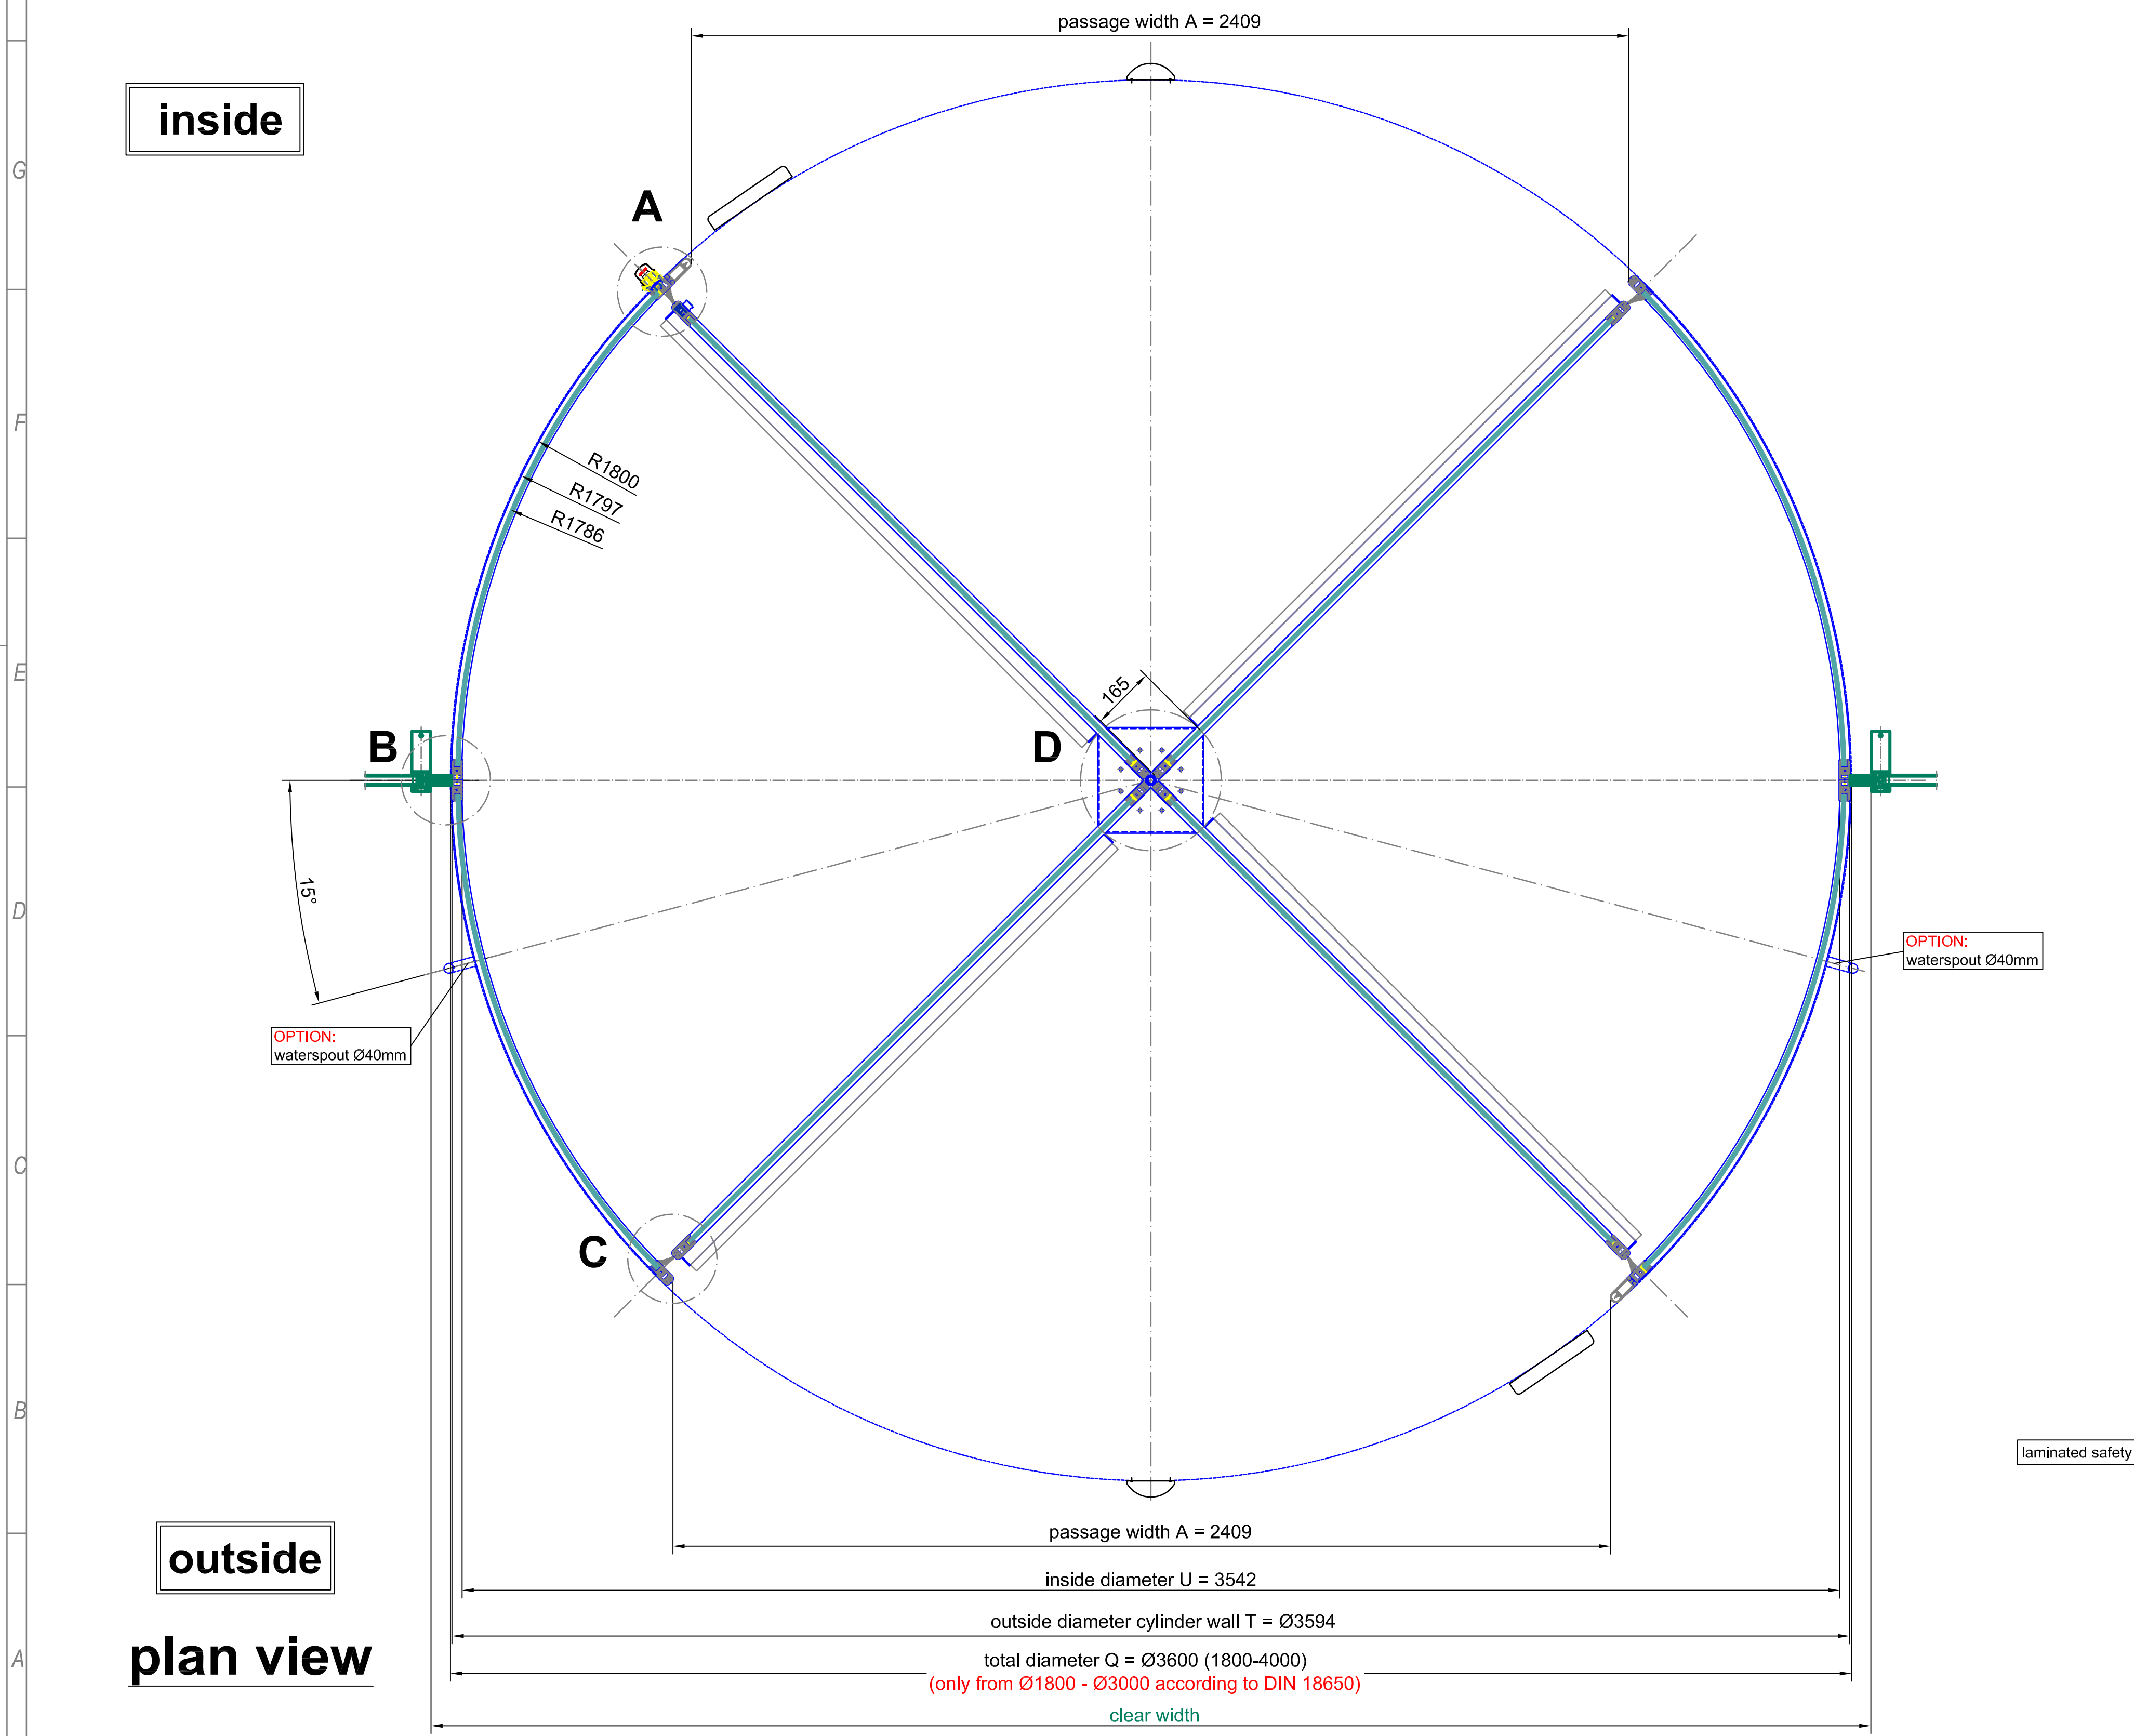


detail A

A0 - M 1:1

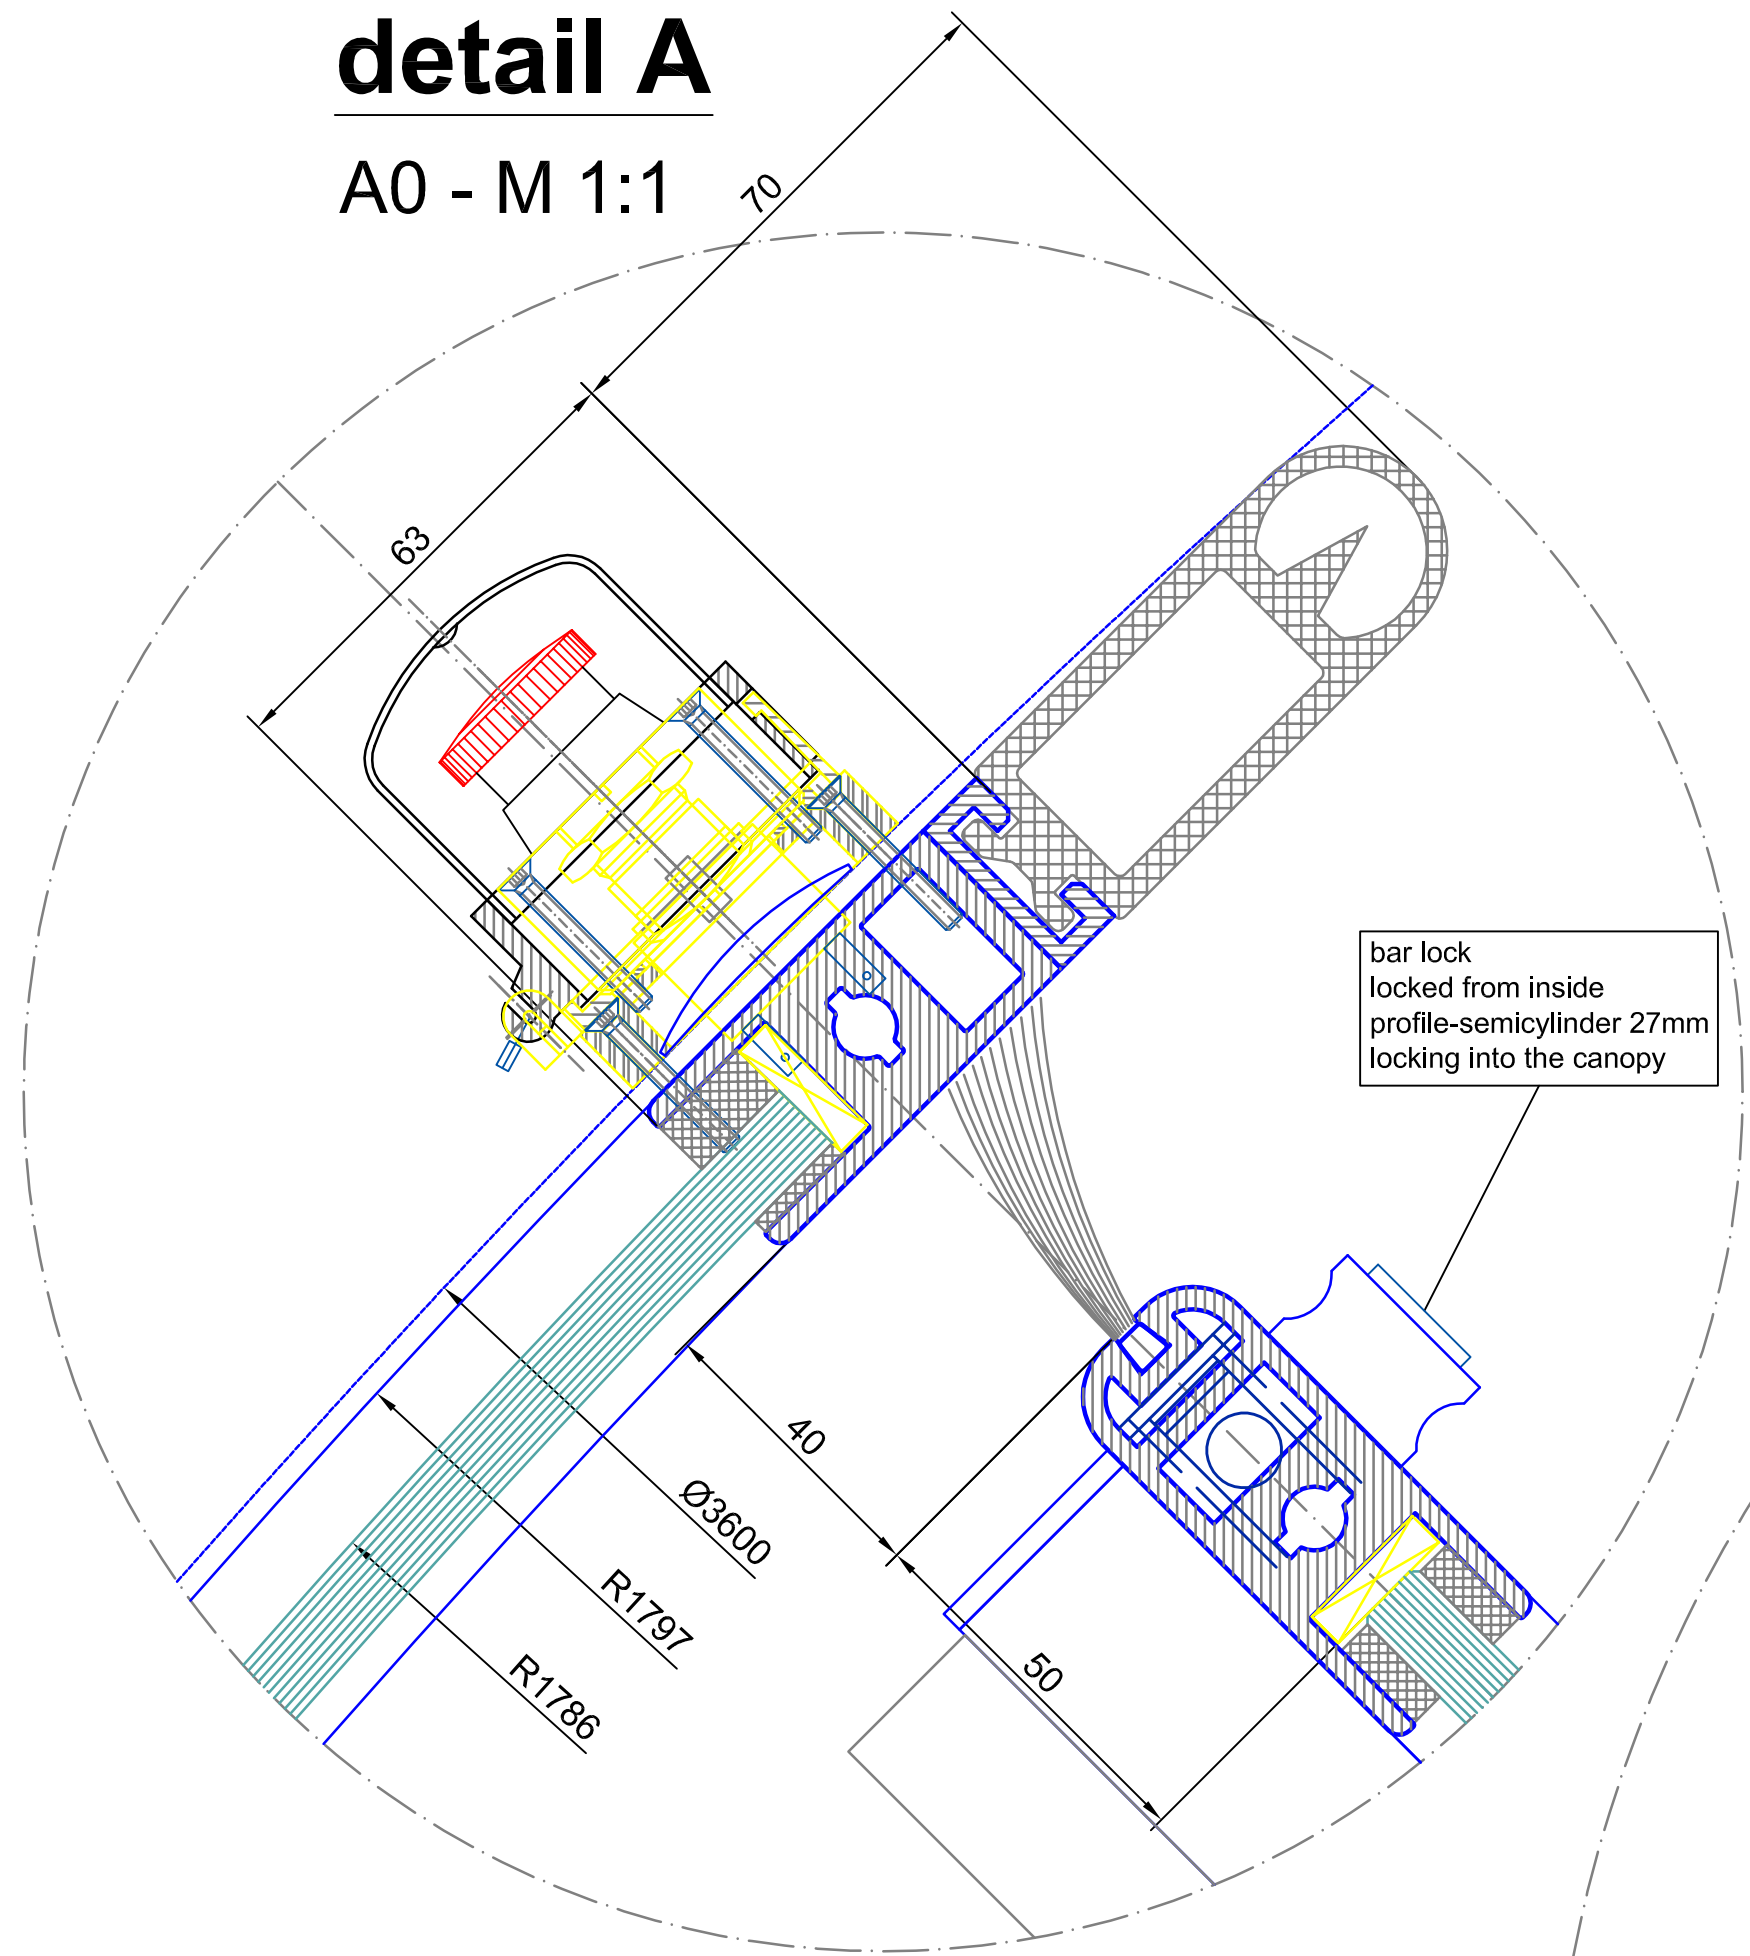


detail B

A0 - M 1:1

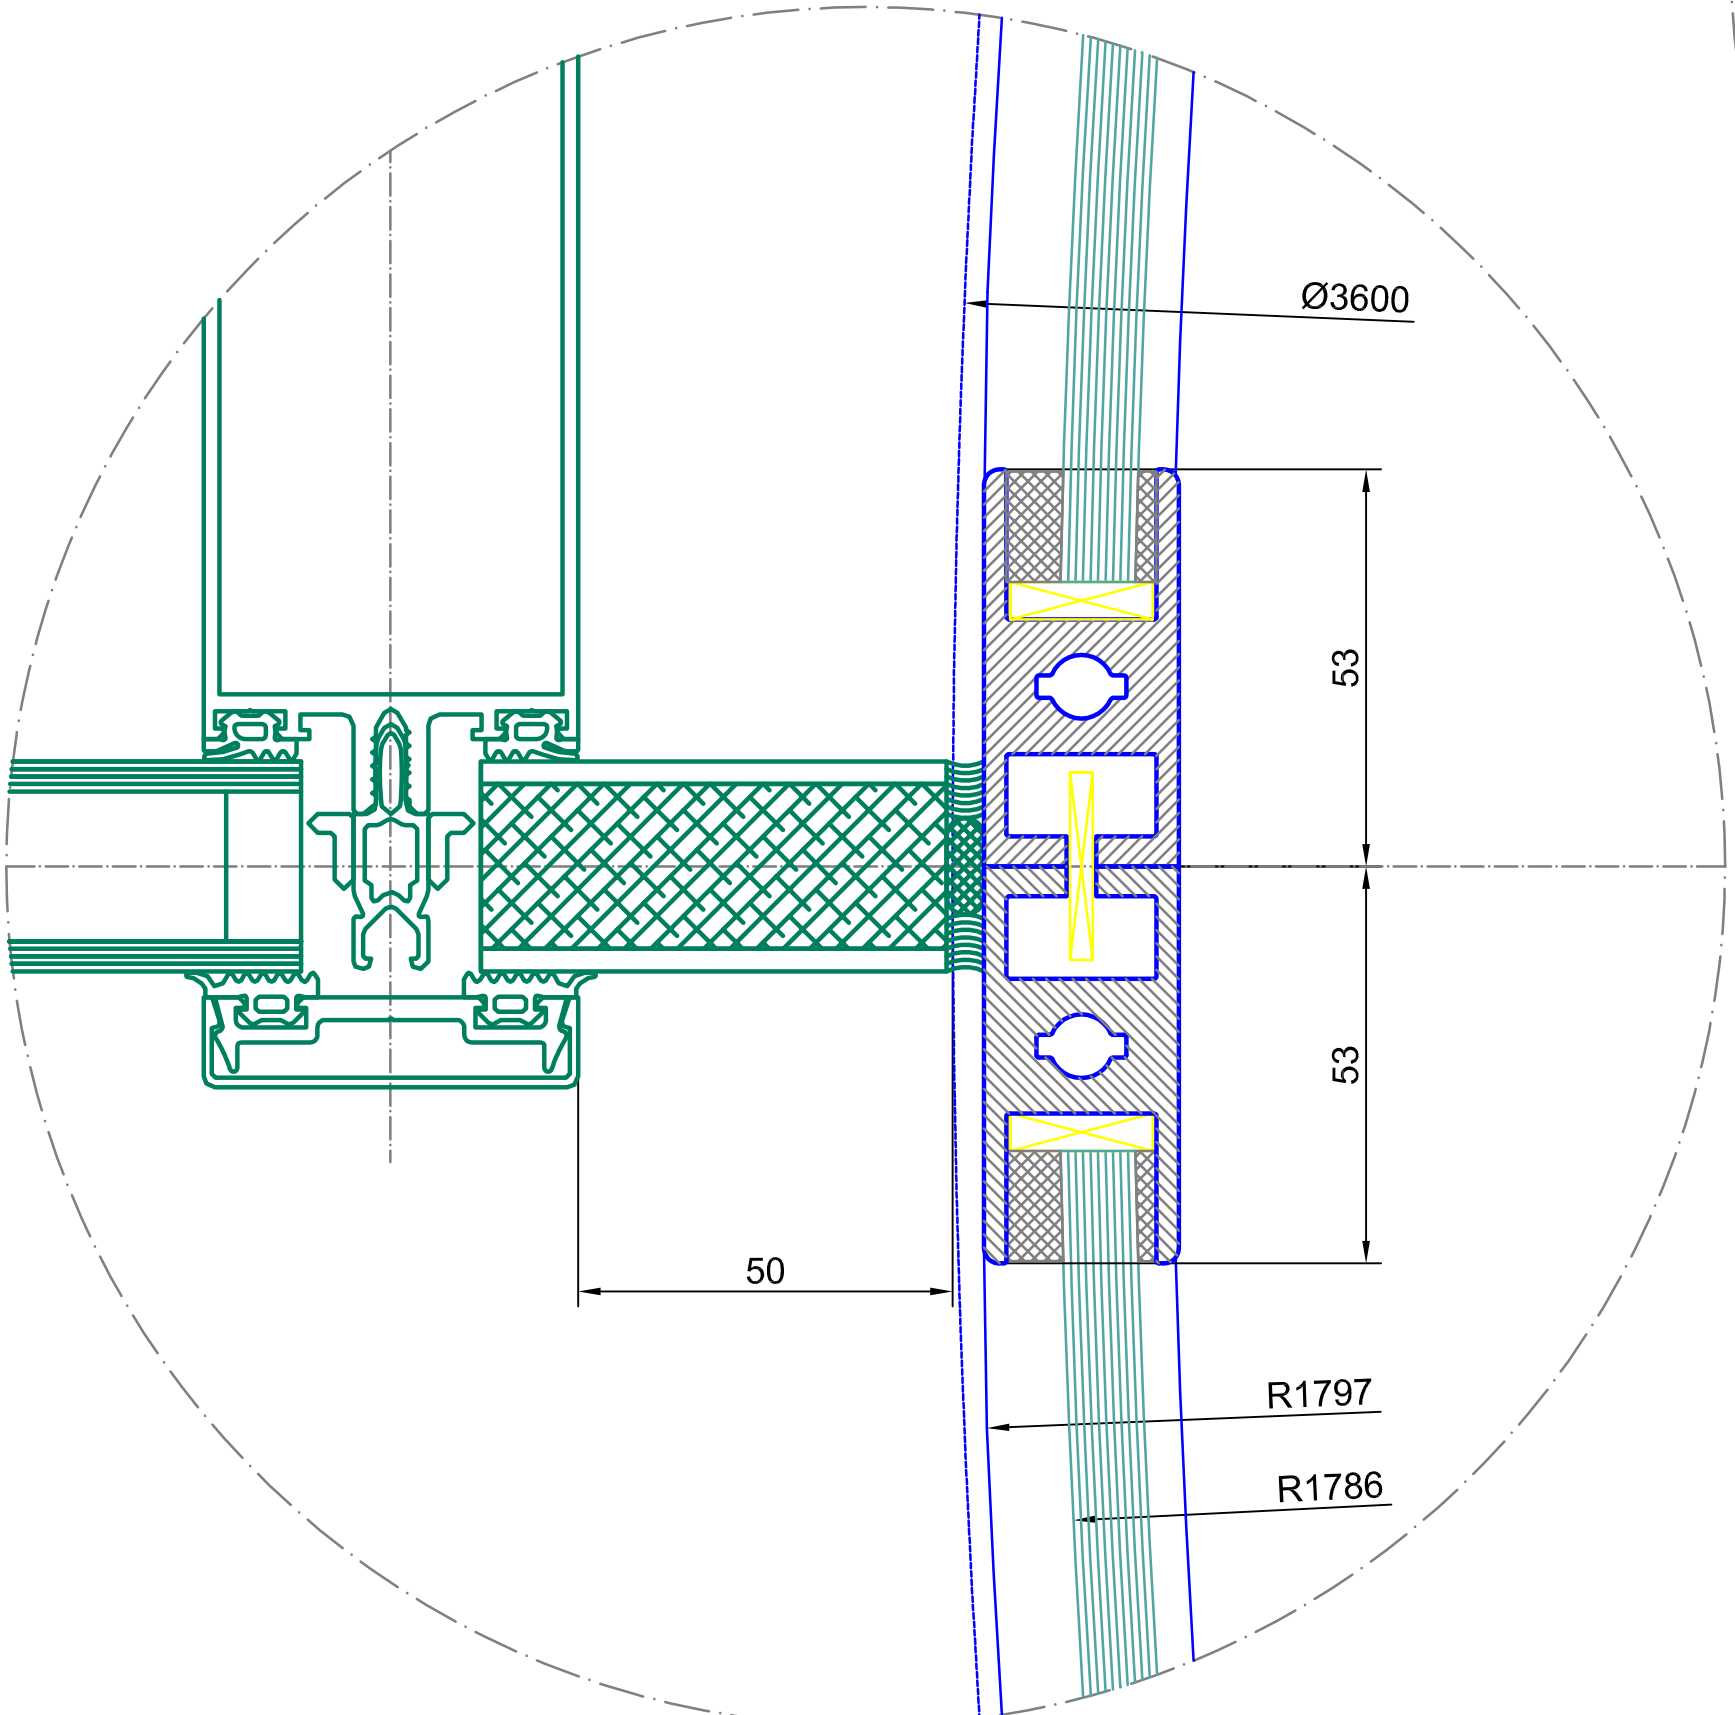


detail C

A0 - M 1:1

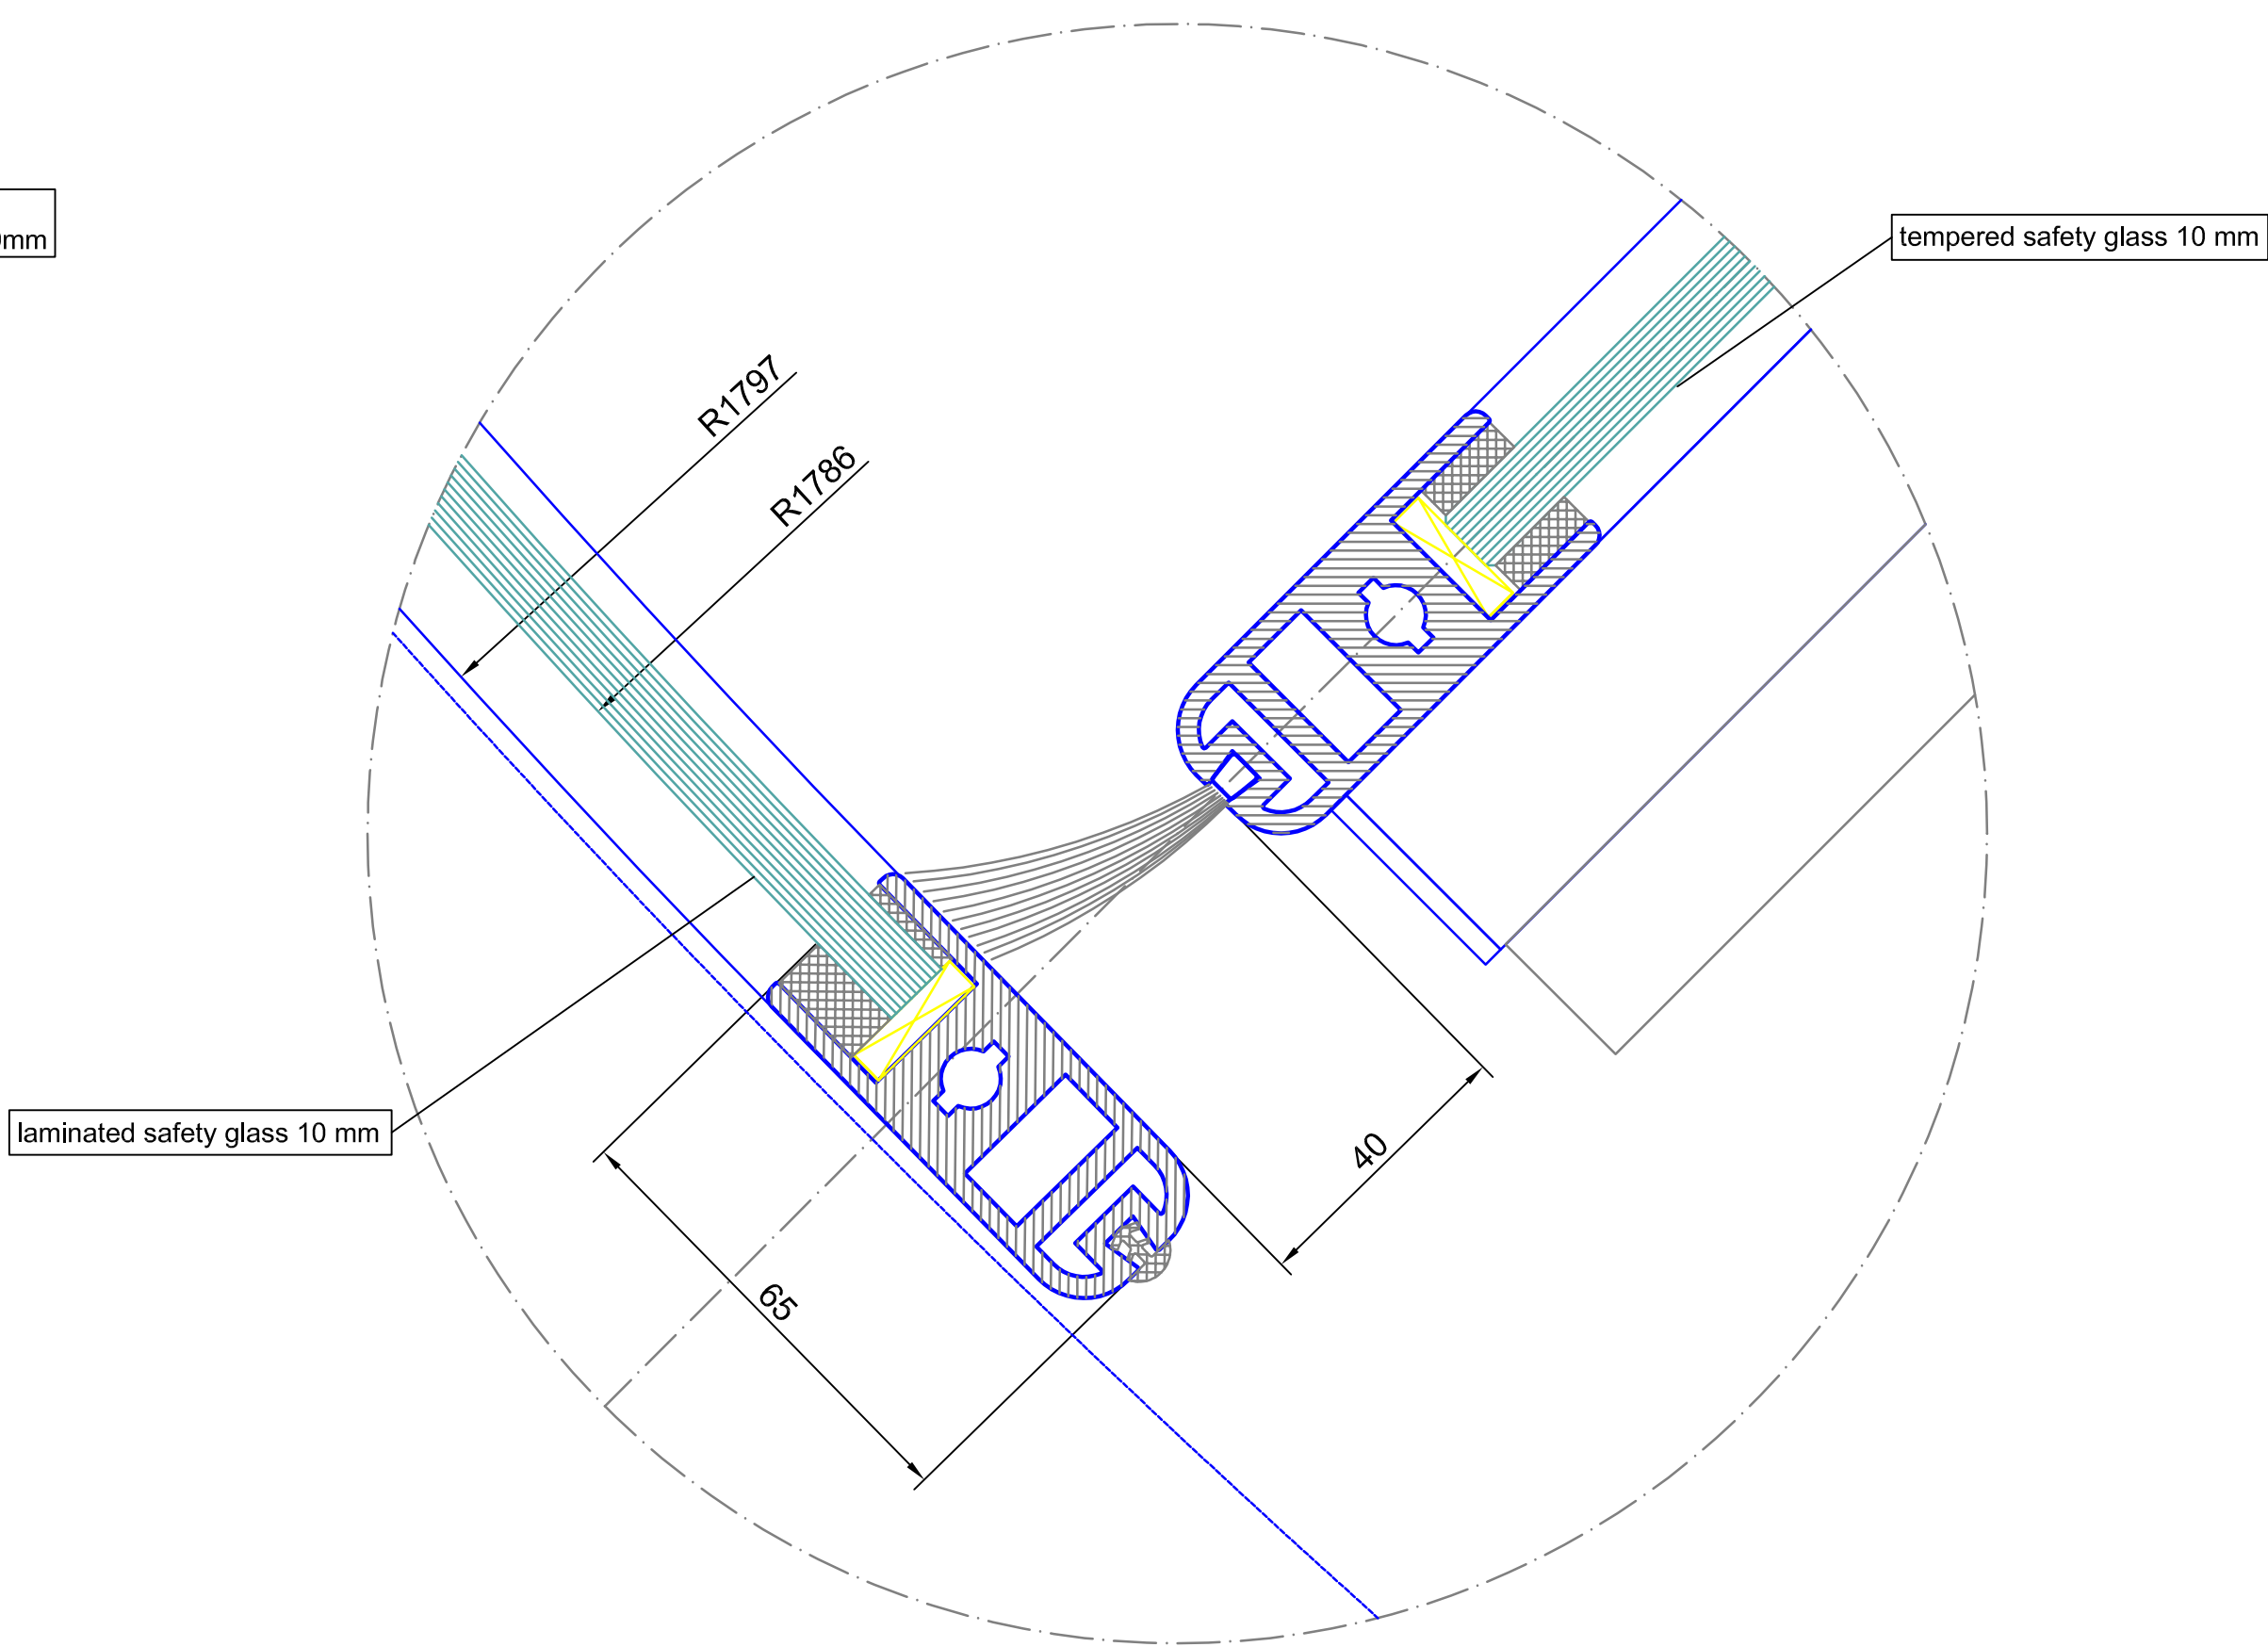

detail D

A0 - M 1:1

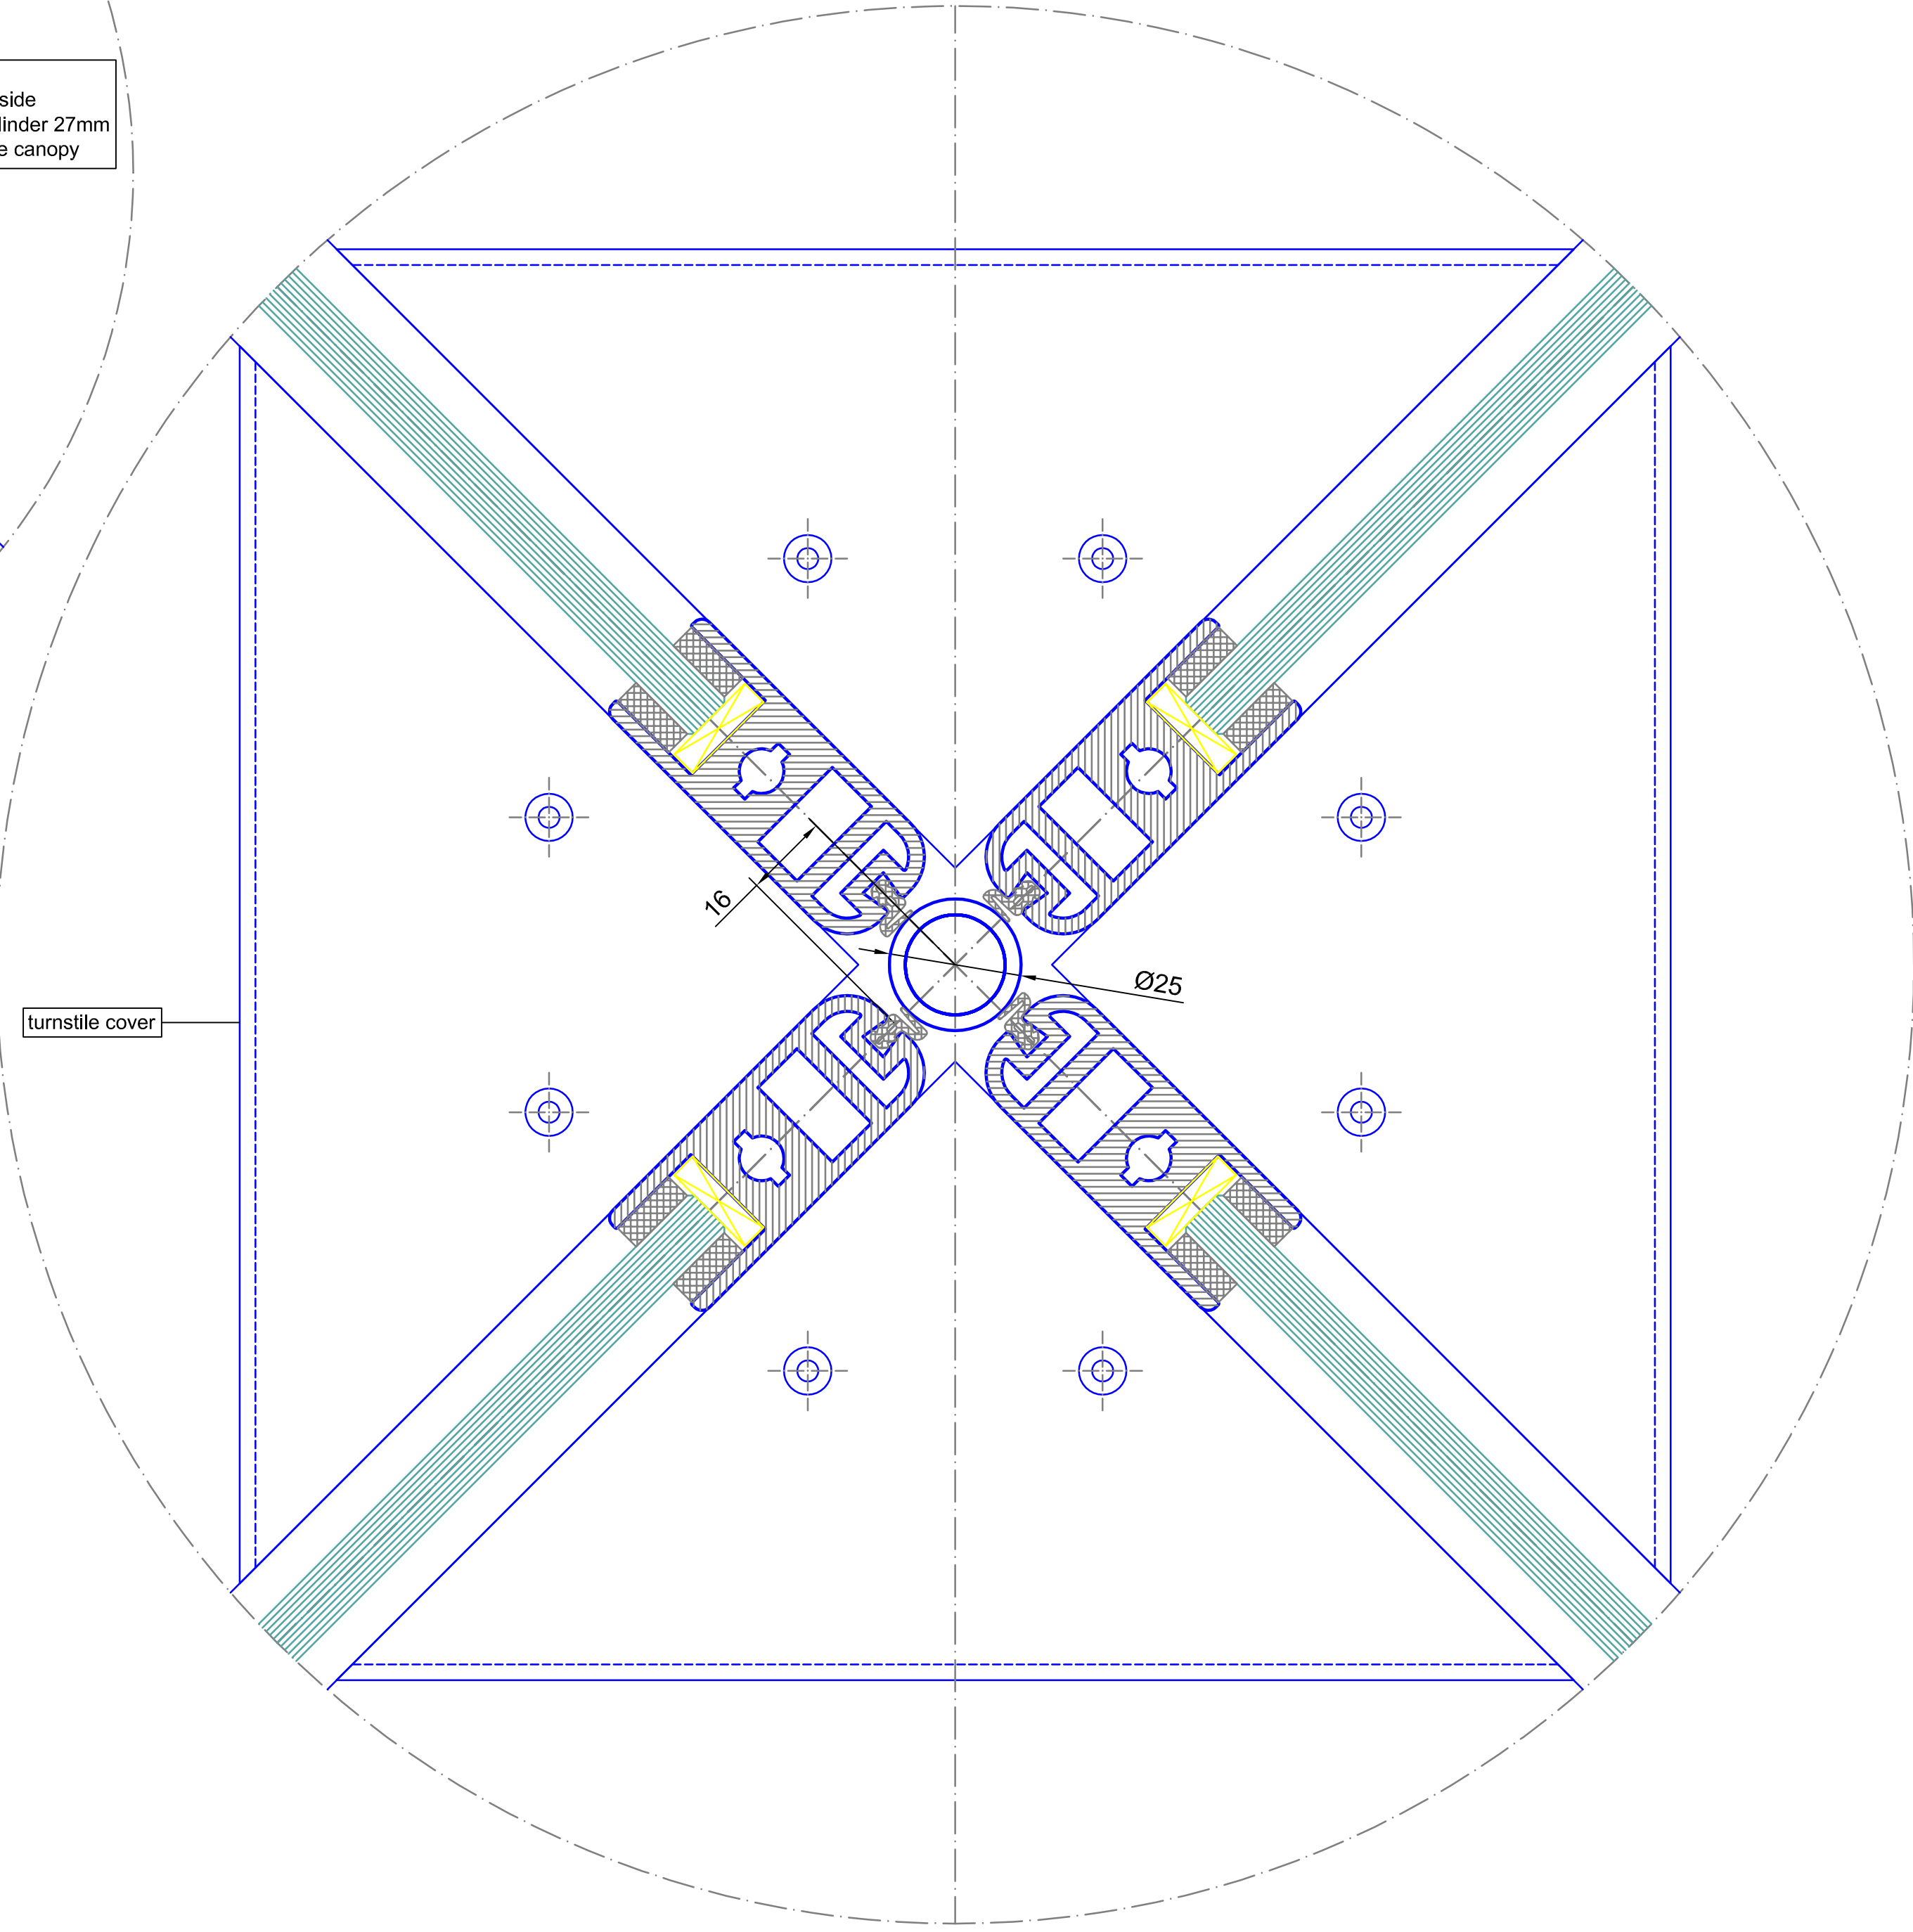

Surface:	All visible surfaces	All green coated components must be executed by others!!!
Shapely glasses:	304 s/s (DIN 7991)	laminated safety glass 10 mm
Curved glasses:		
Index:	Modifications	
Scale:	A0 = M 1:10	Confirmation No.:
Type:	K41-V-36	Date:
Project:	SAMPLE DRAWING ONLY	Name:
Customer:		
Drawing No.:		Page 02
Form		02
Checked:	Arranged:	
This drawing is the property of Blasir. It is not allowed to be duplicated or to be restricted to a third party. Technical modifications are under reserve.		