



outside


inside

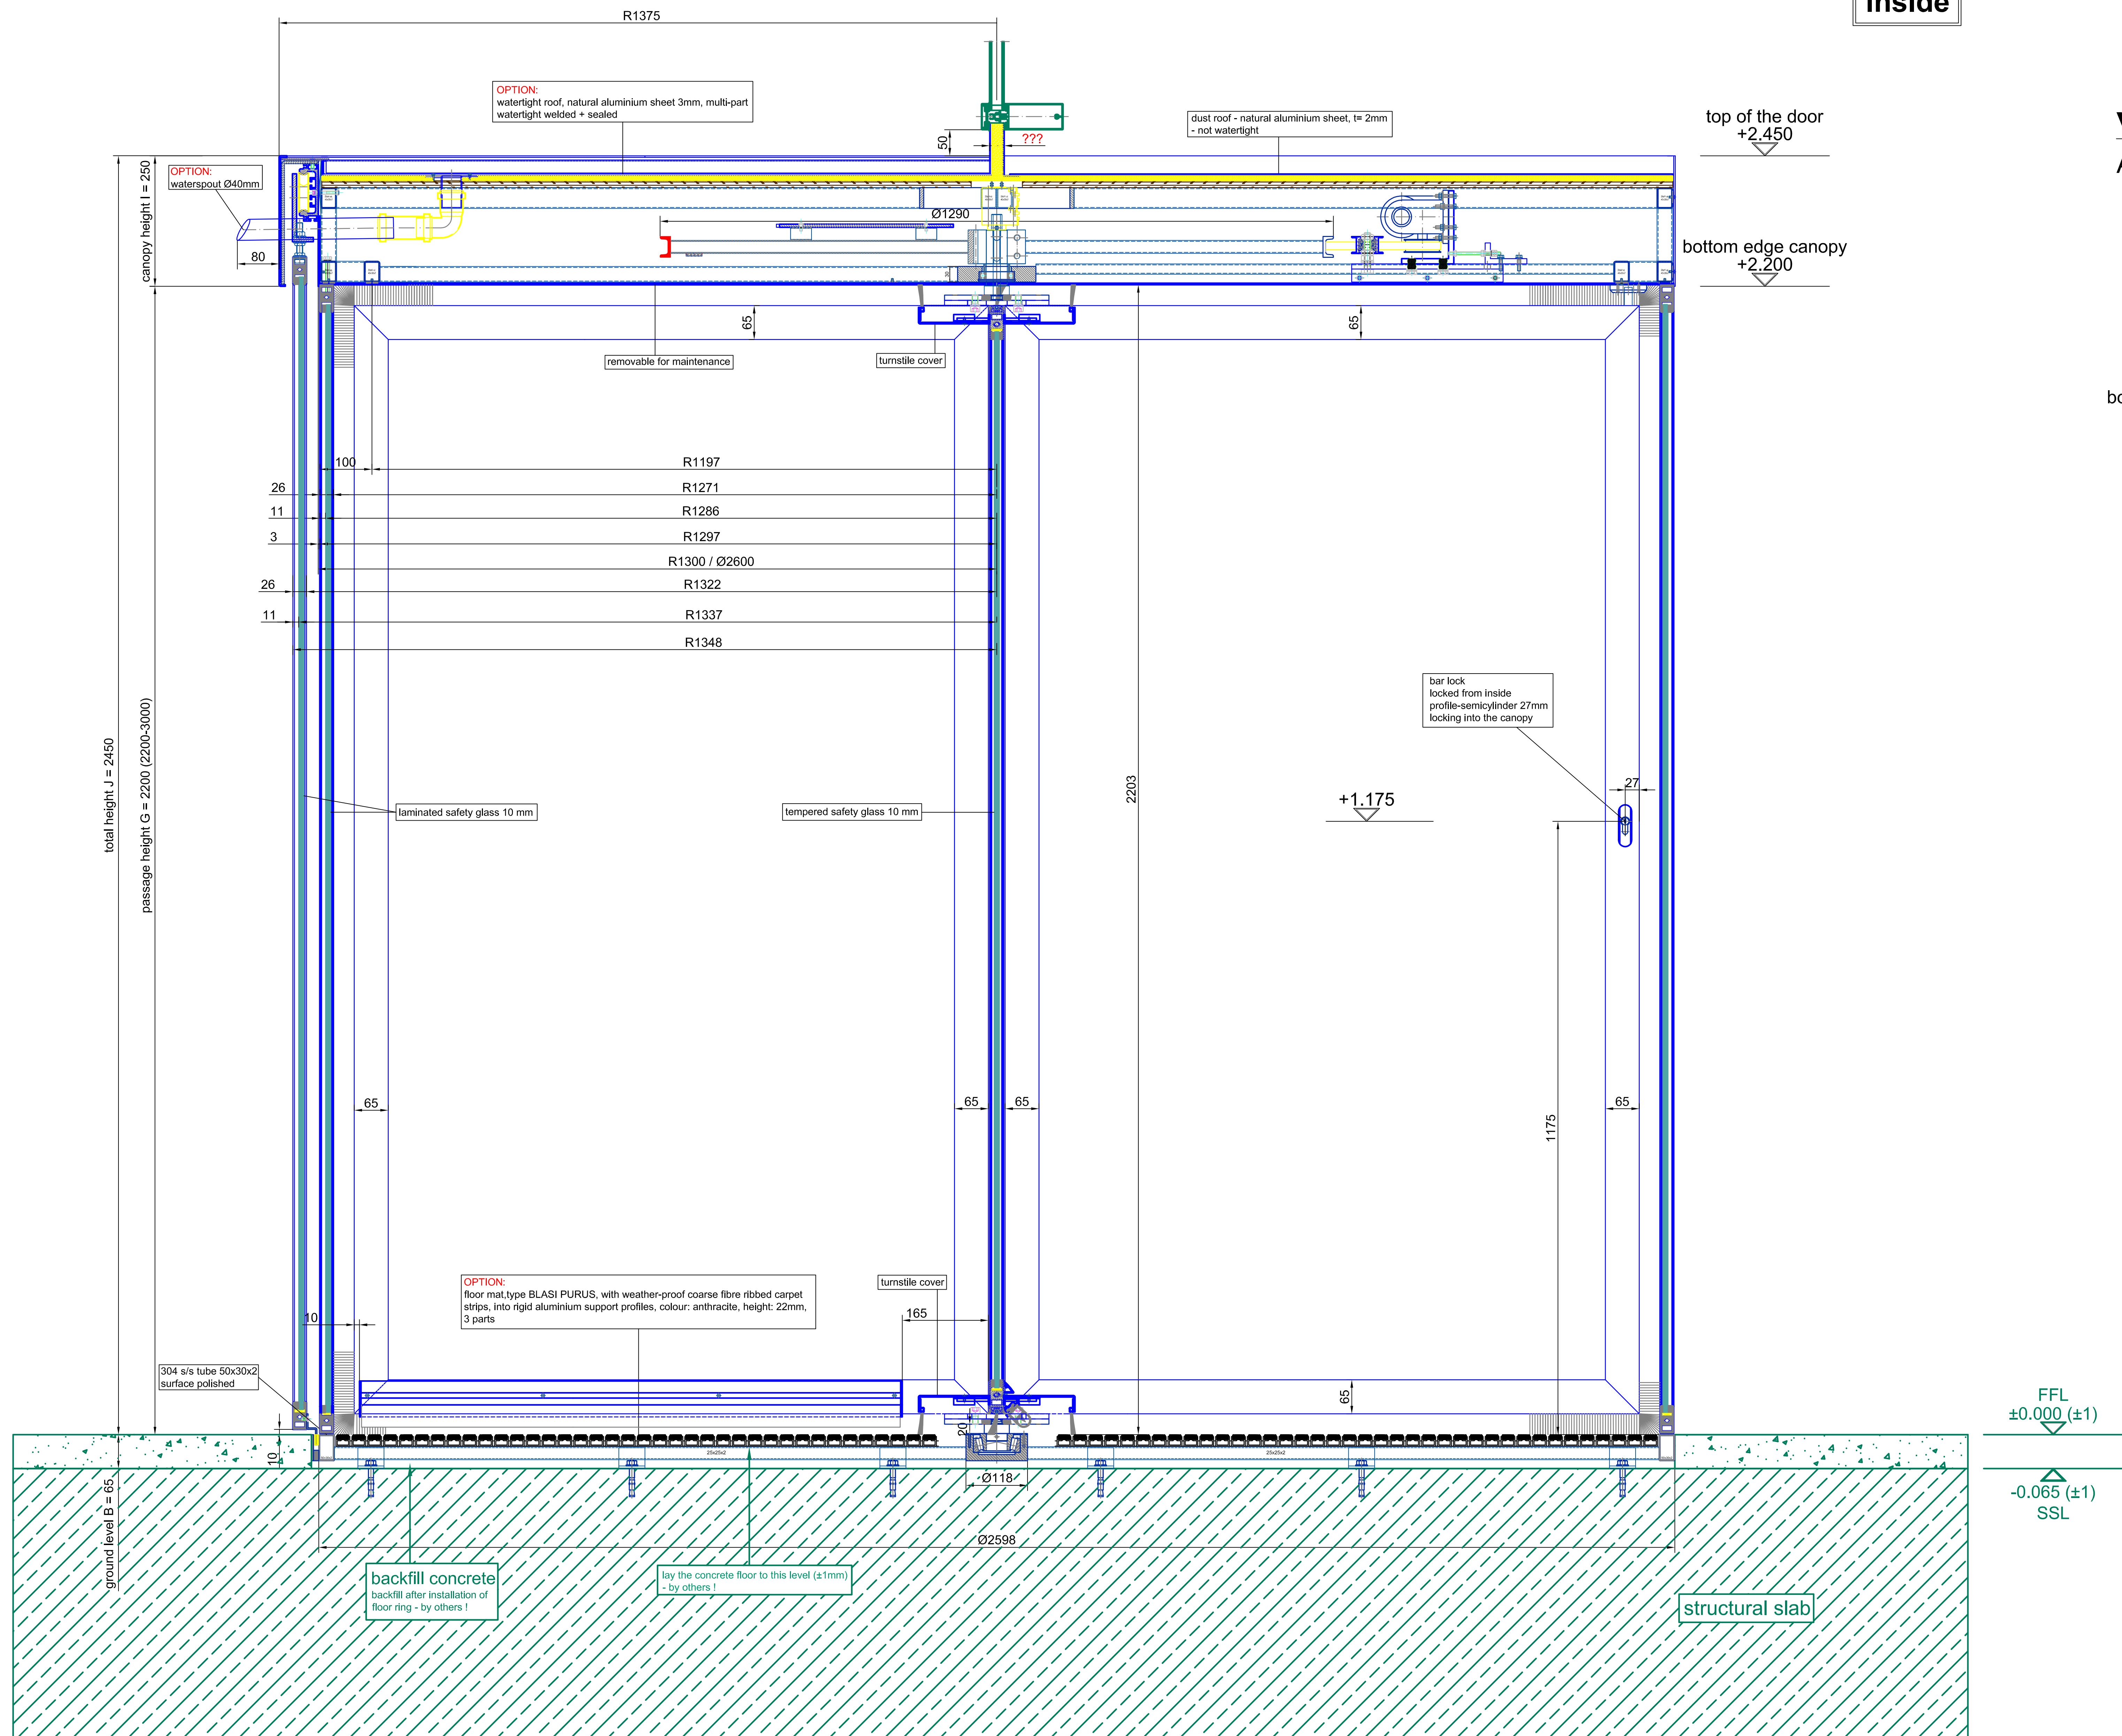


A0 - M 1:2

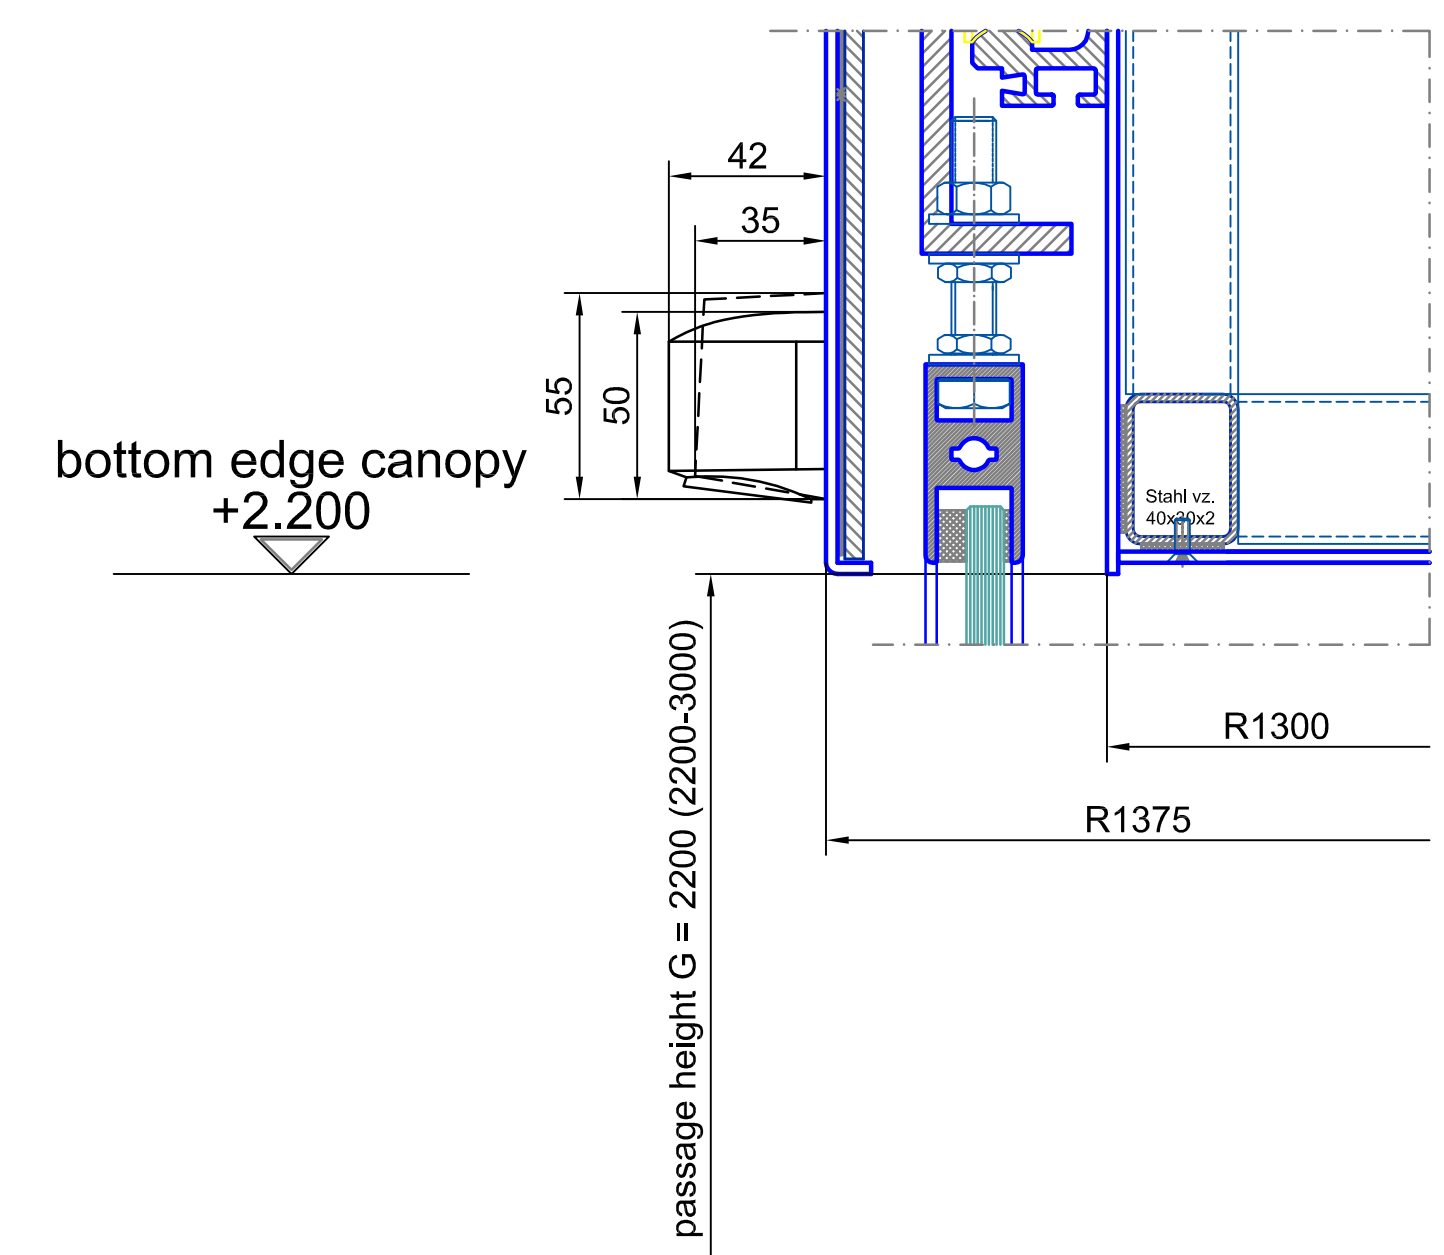


A0 - M 1:2

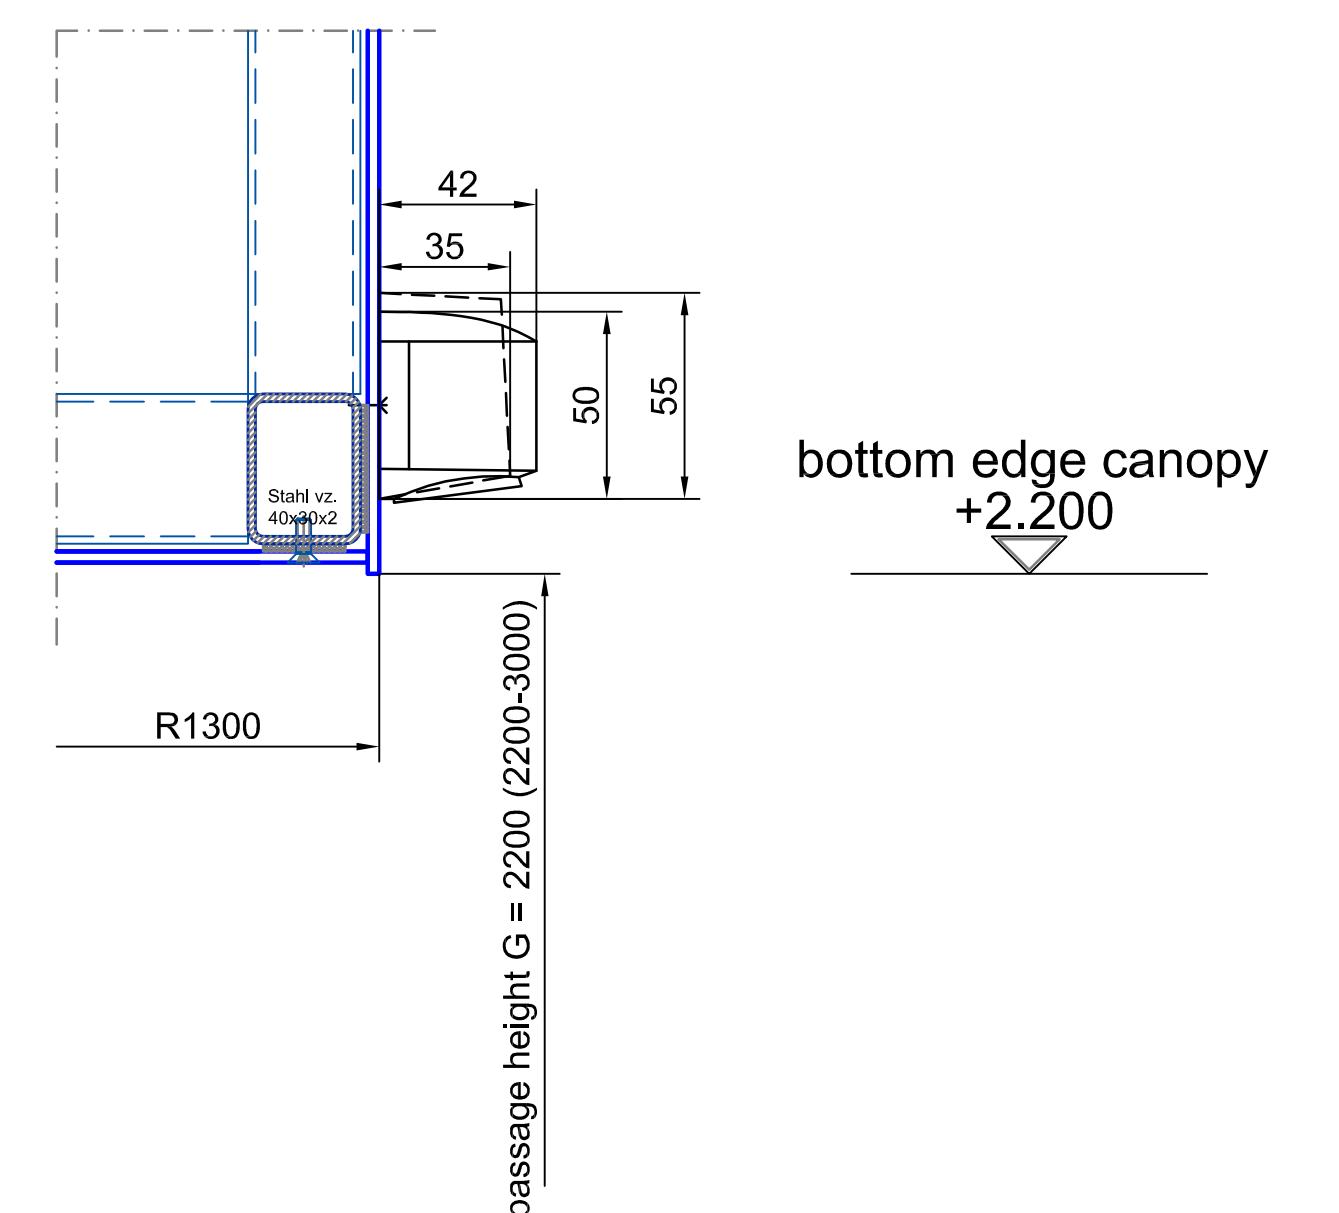[illegible]

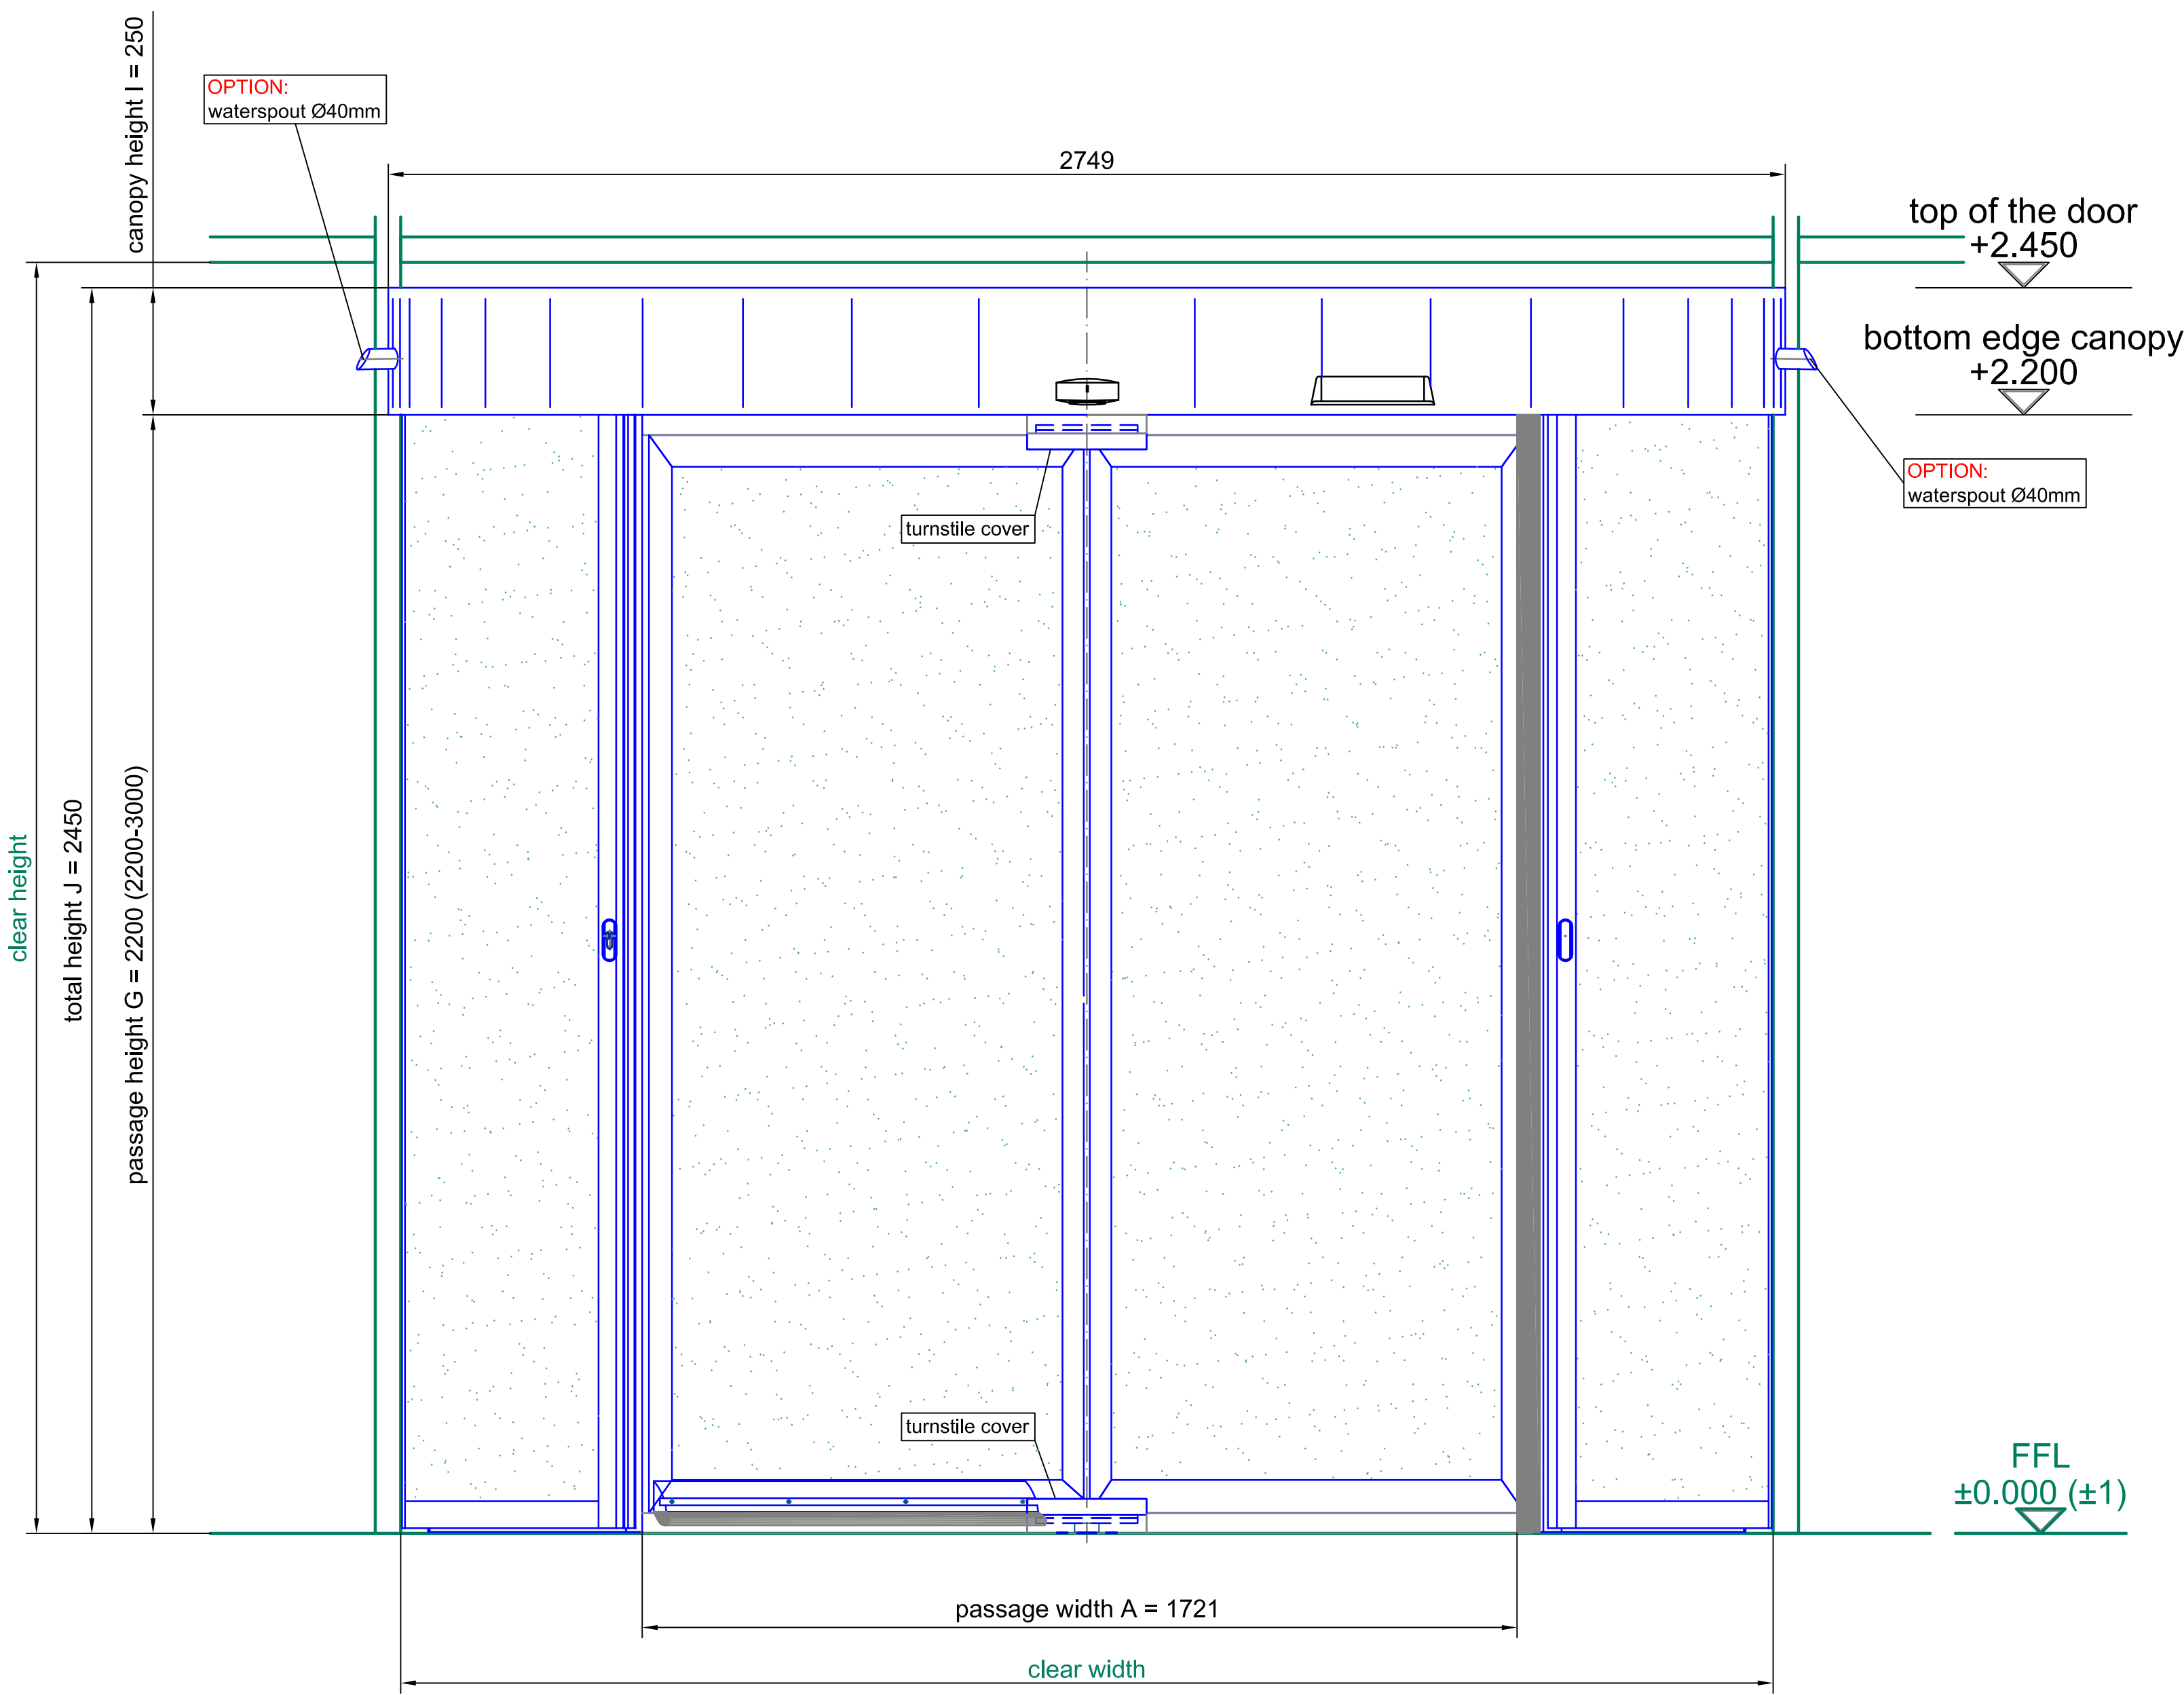


front elevation - outside

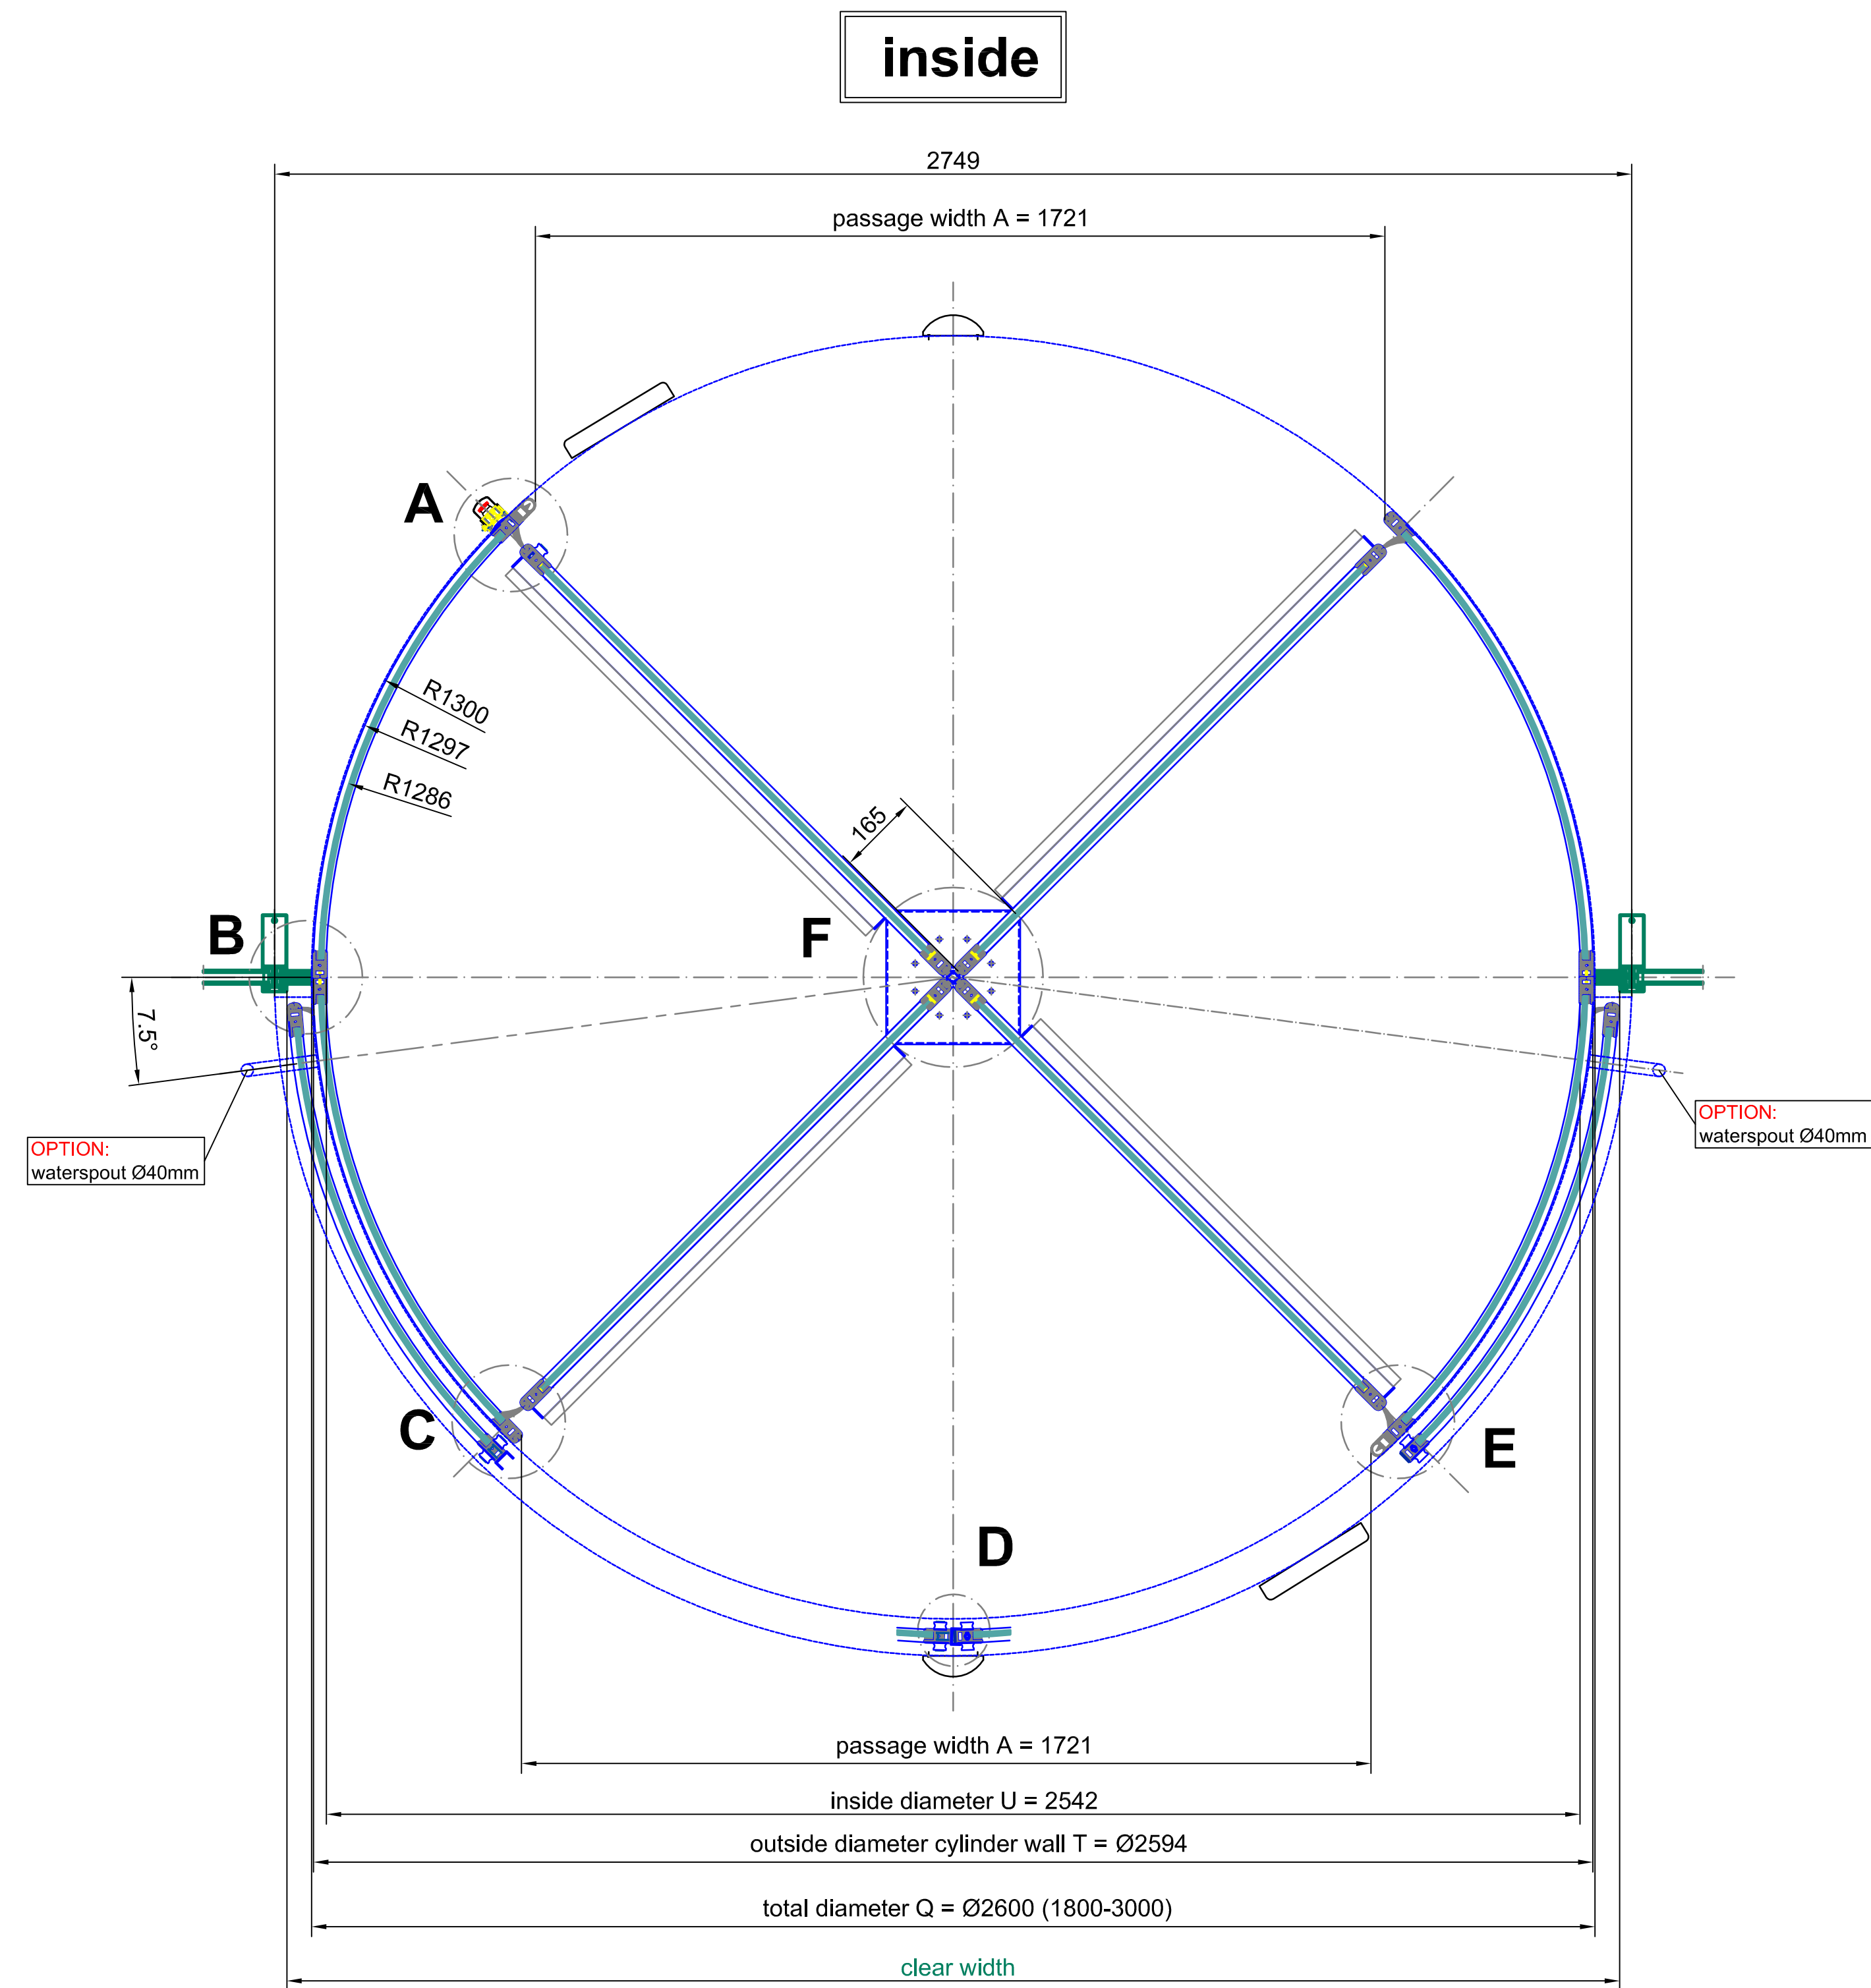


outside
plan view

inside

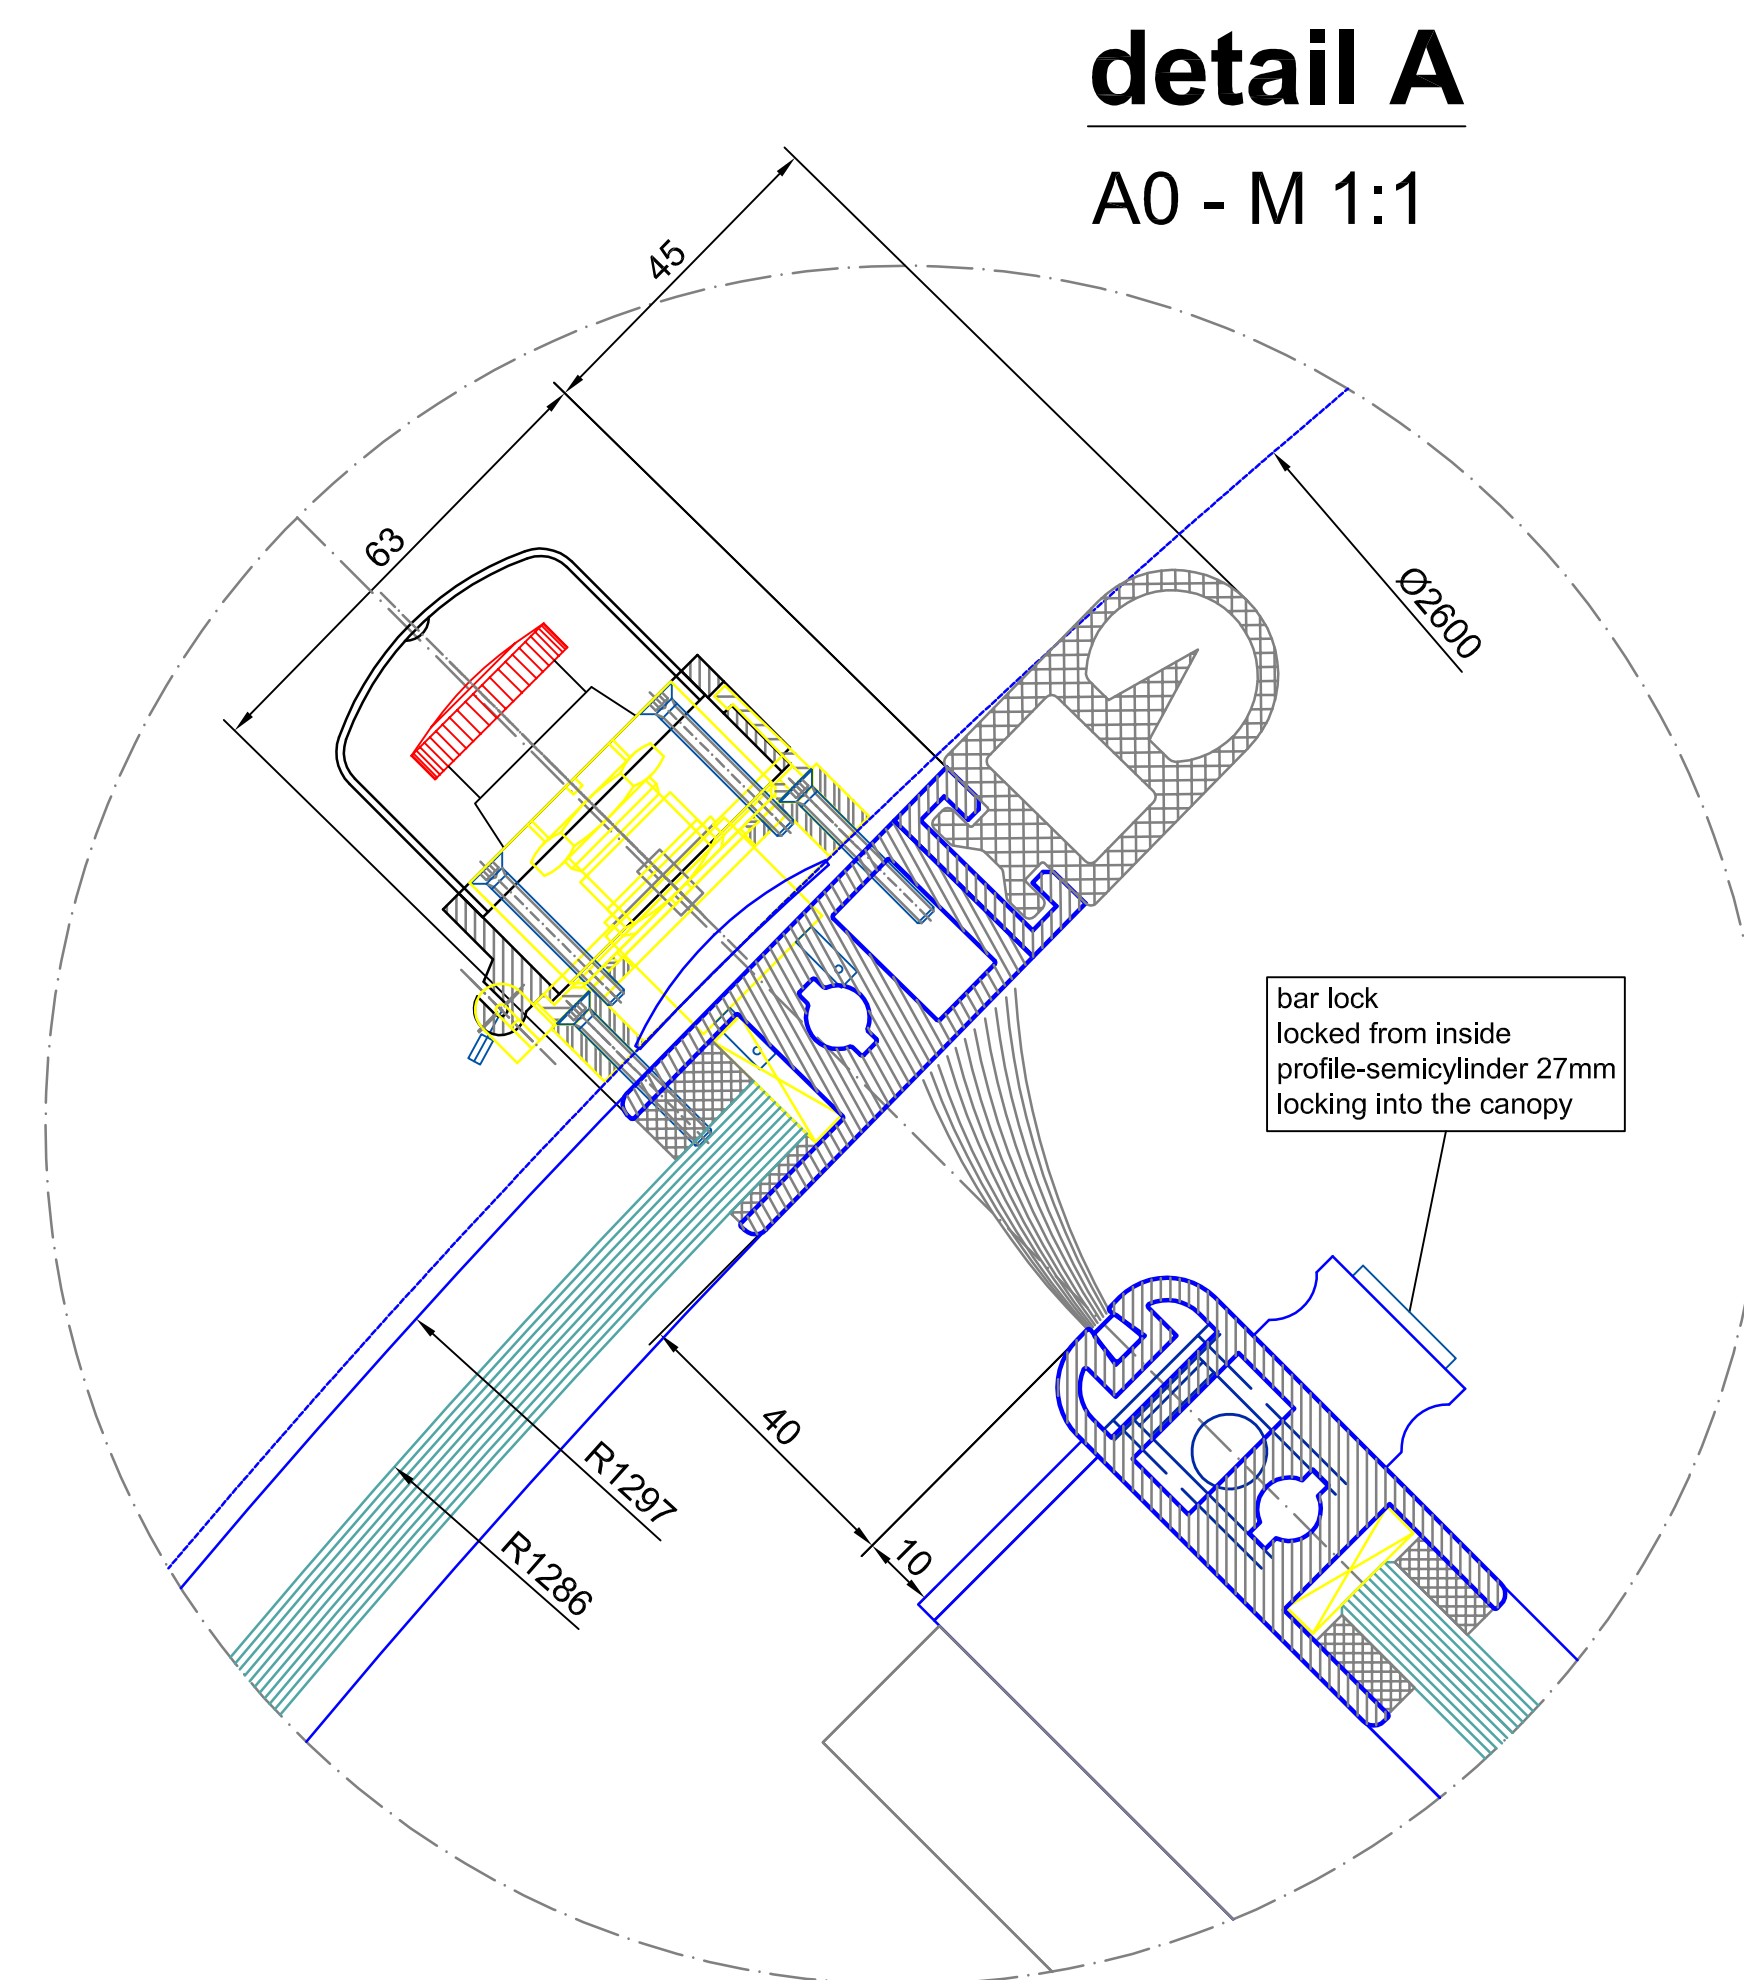



detail B

A0 - M 1:1

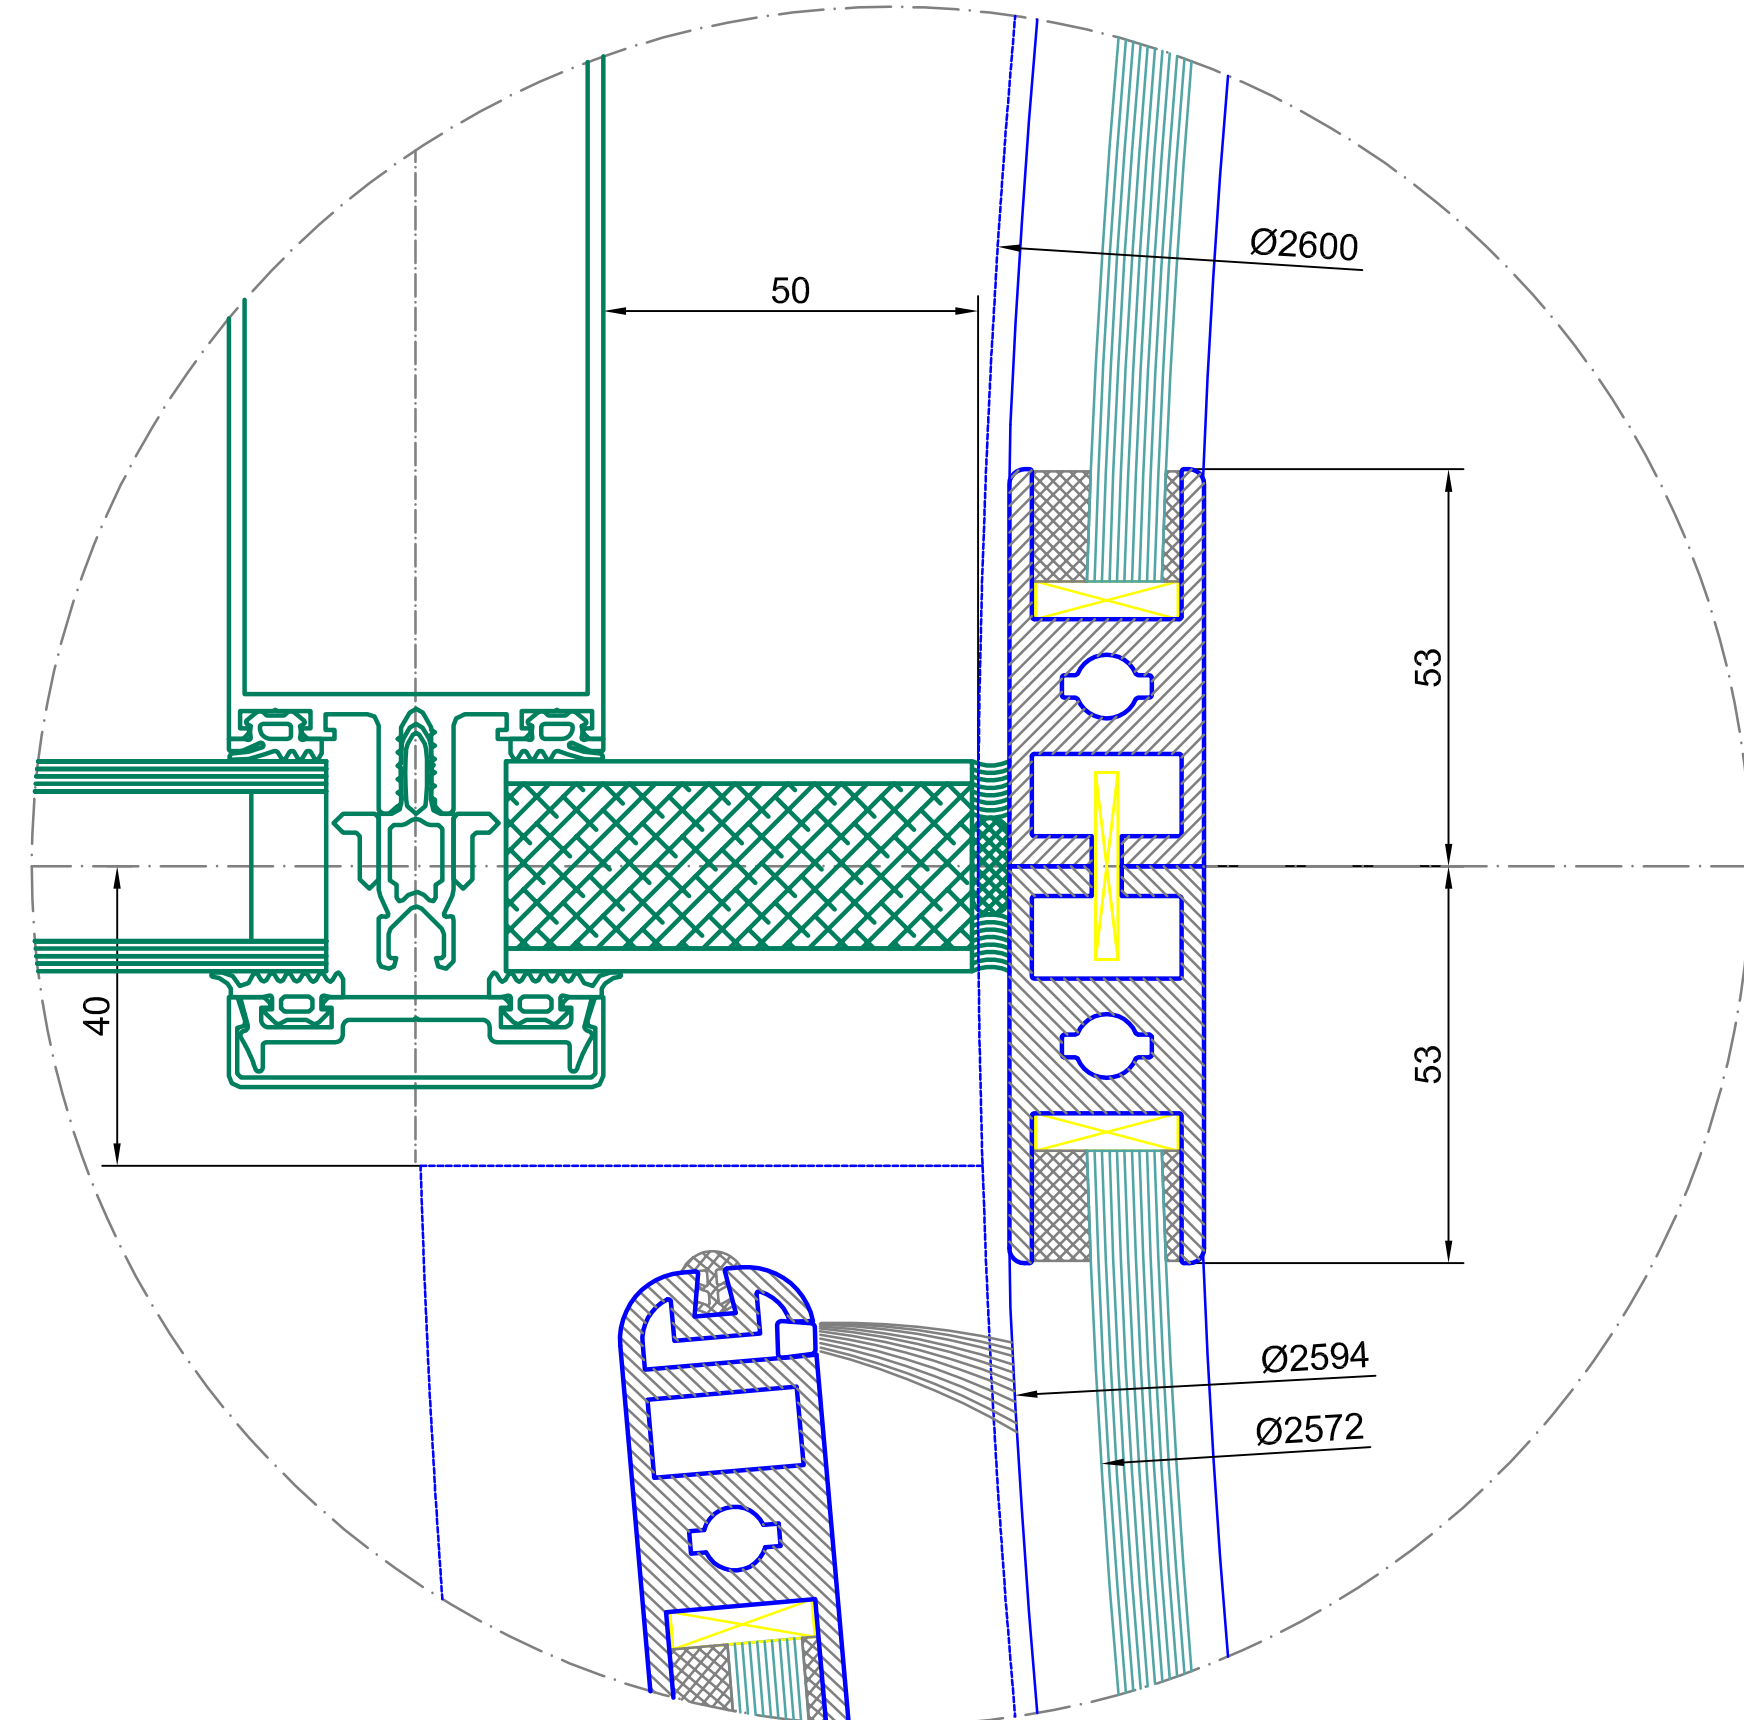


detail C

A0 - M 1:1

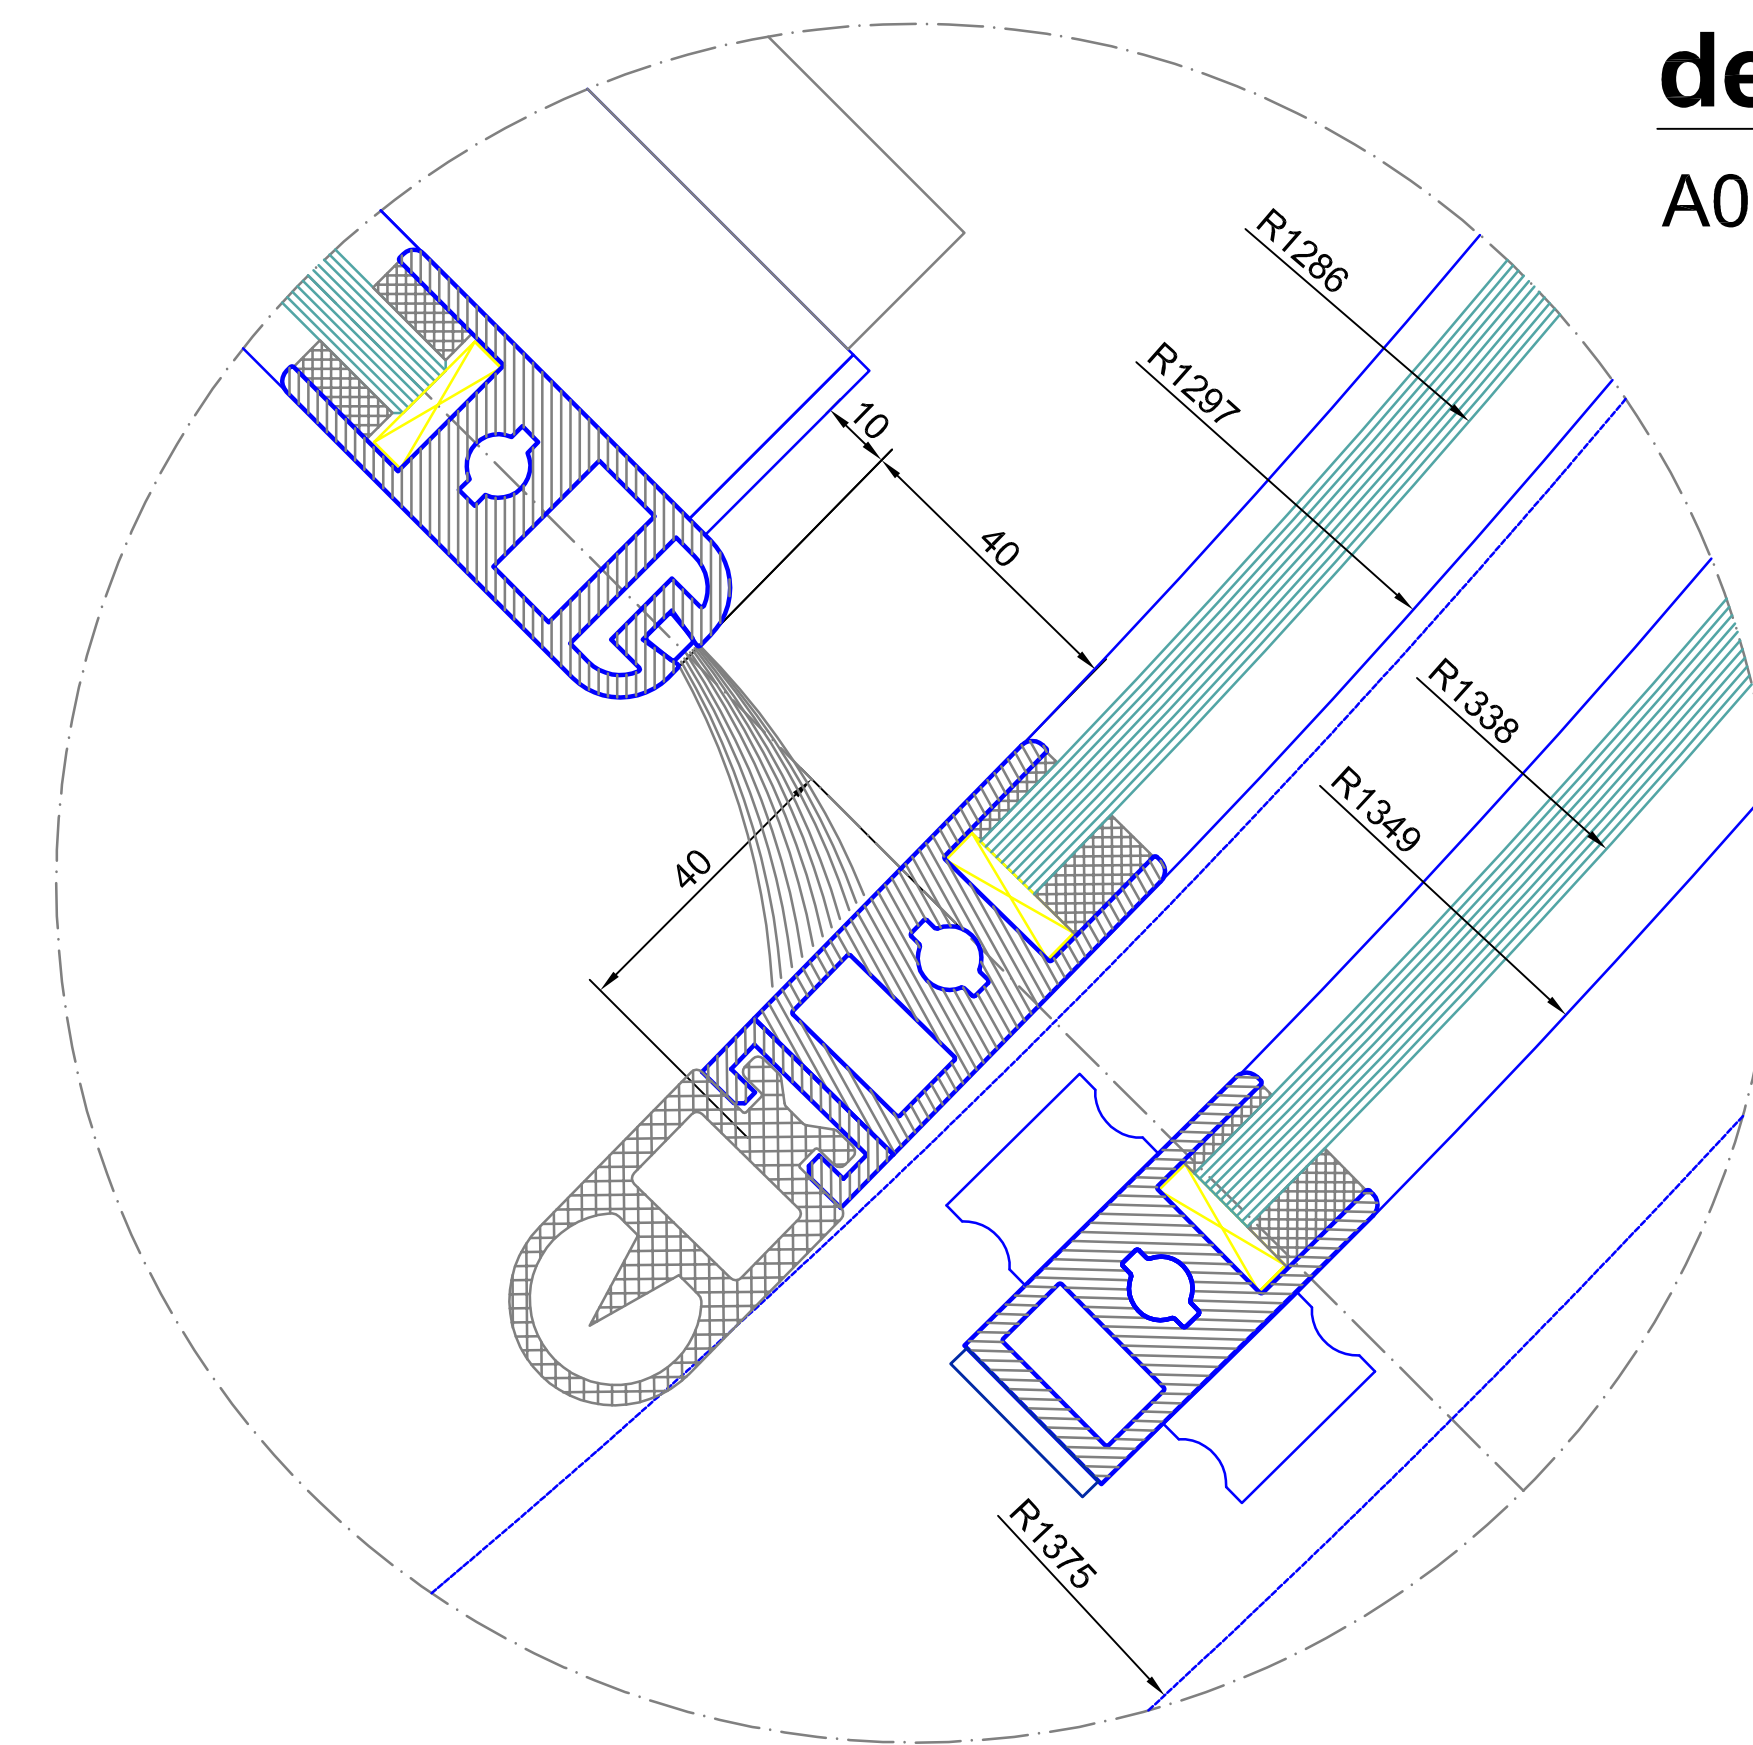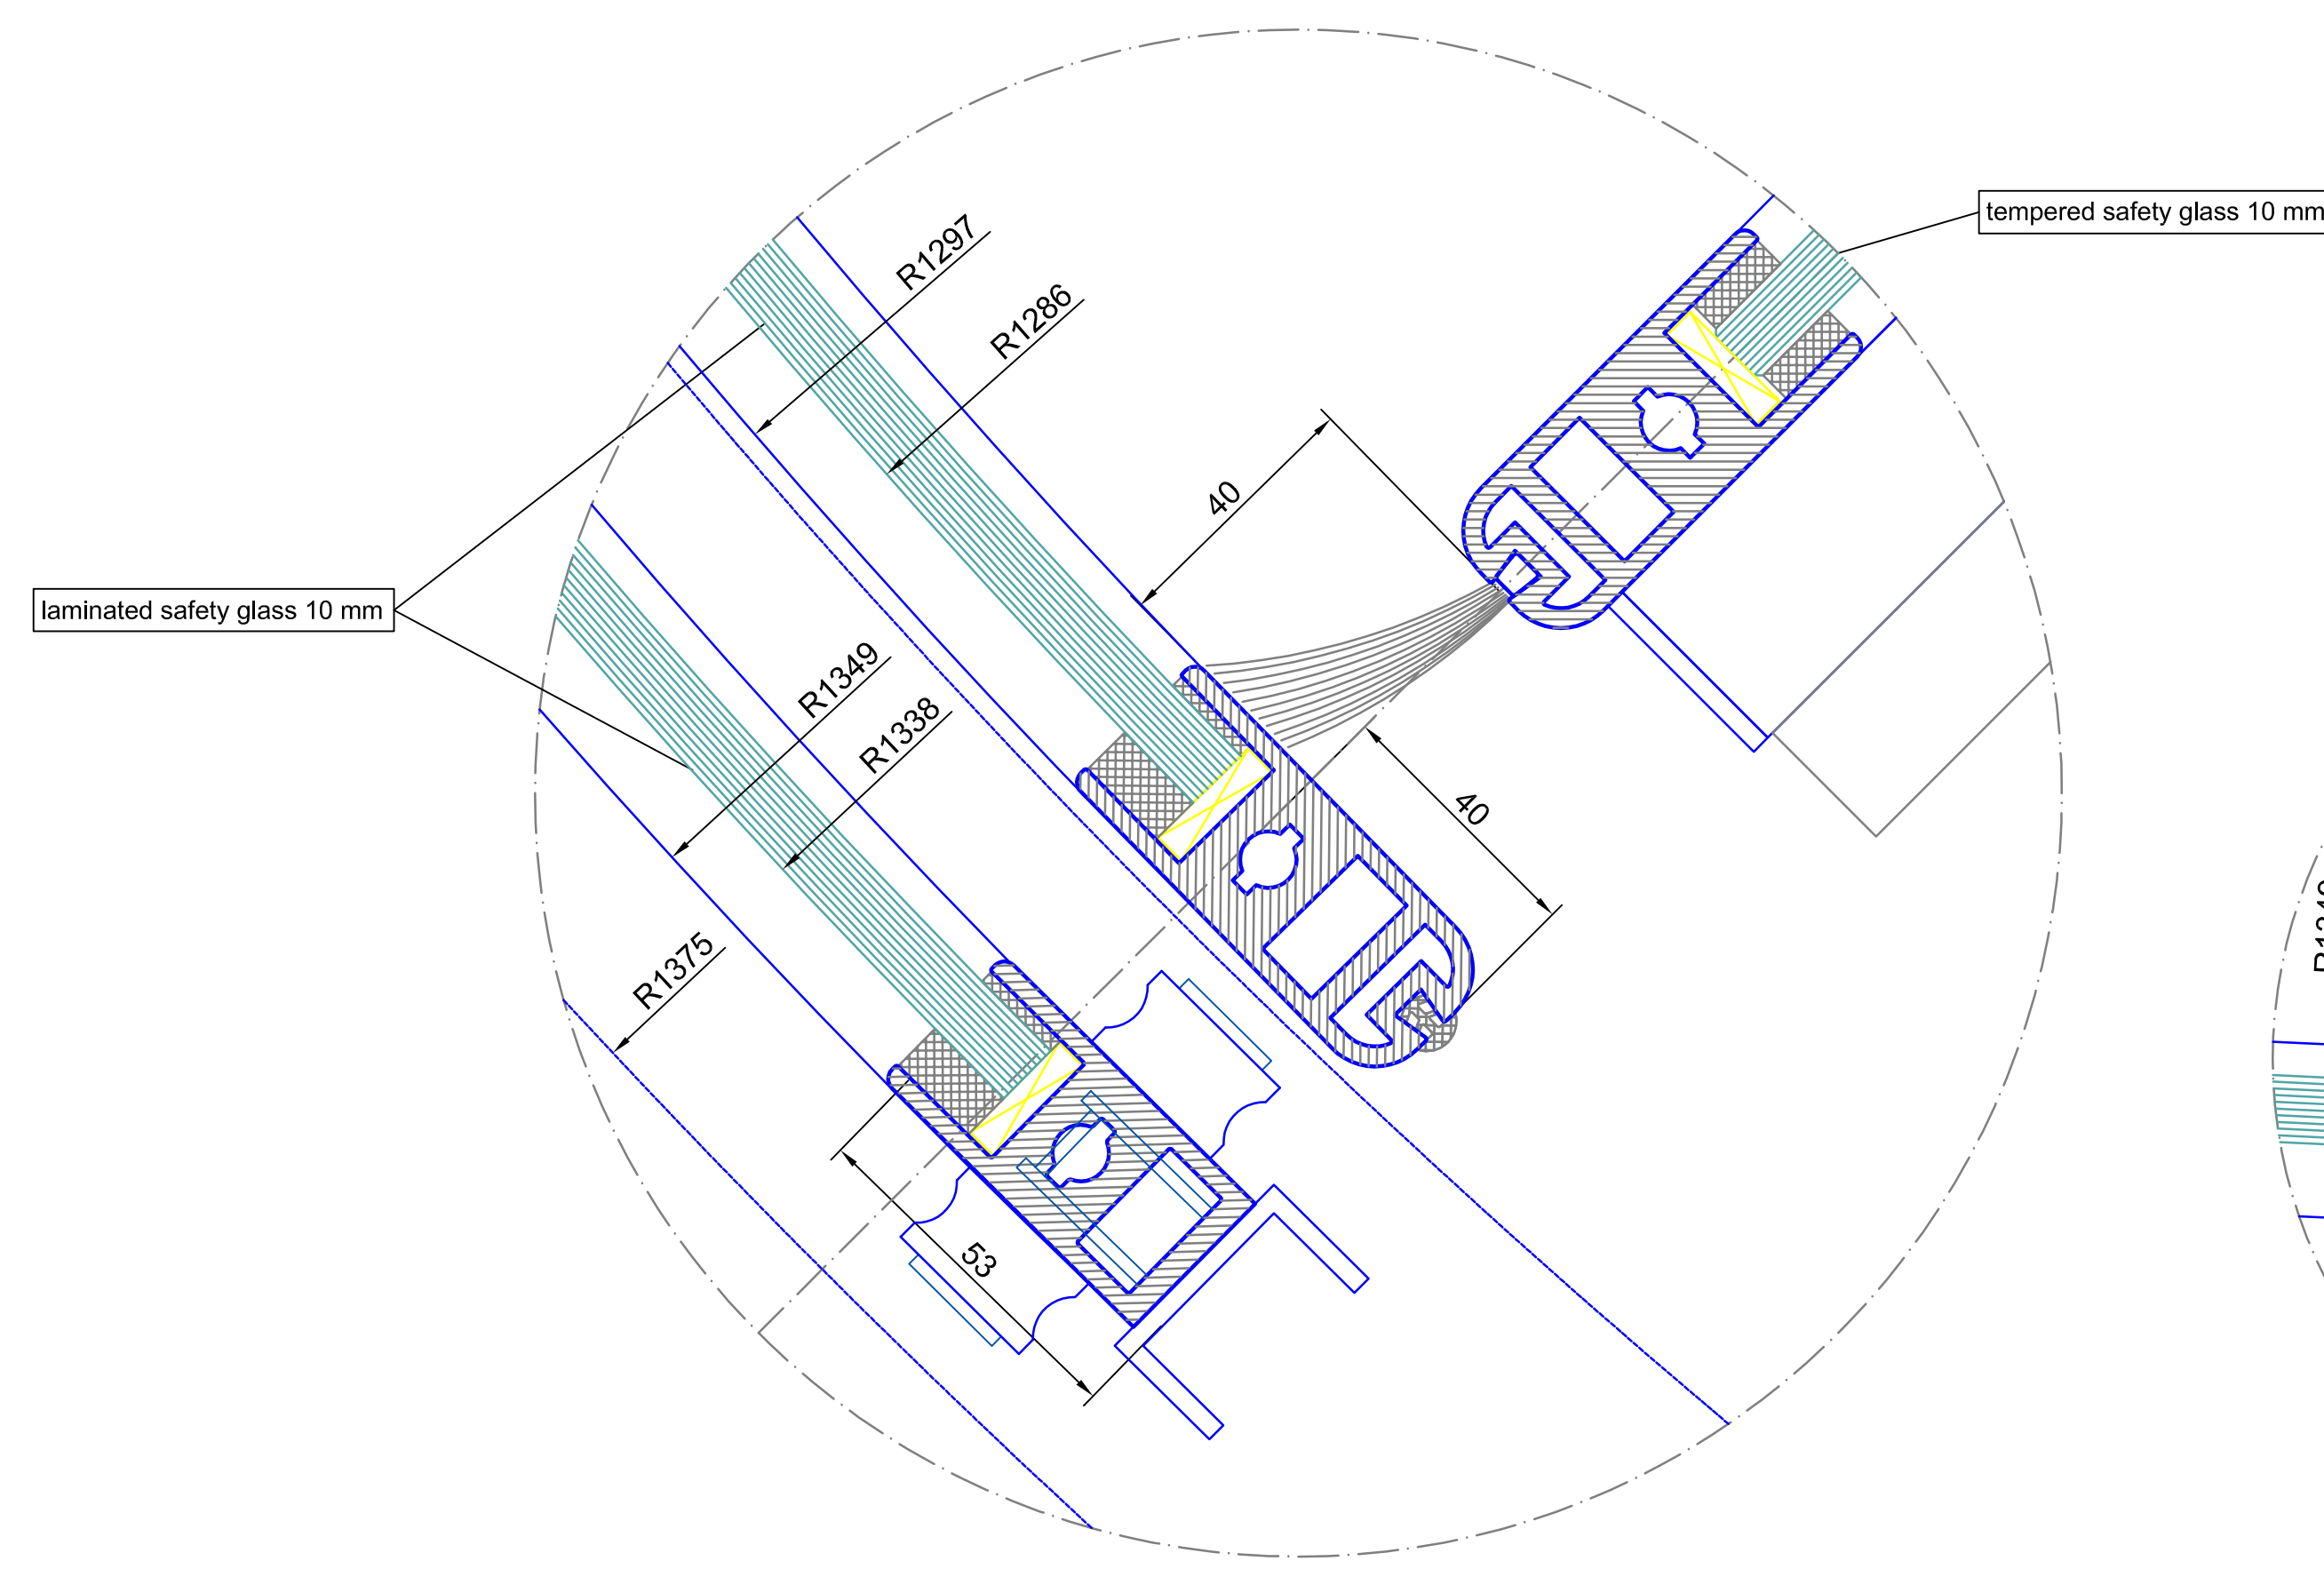


detail E

A0 - M 1:1

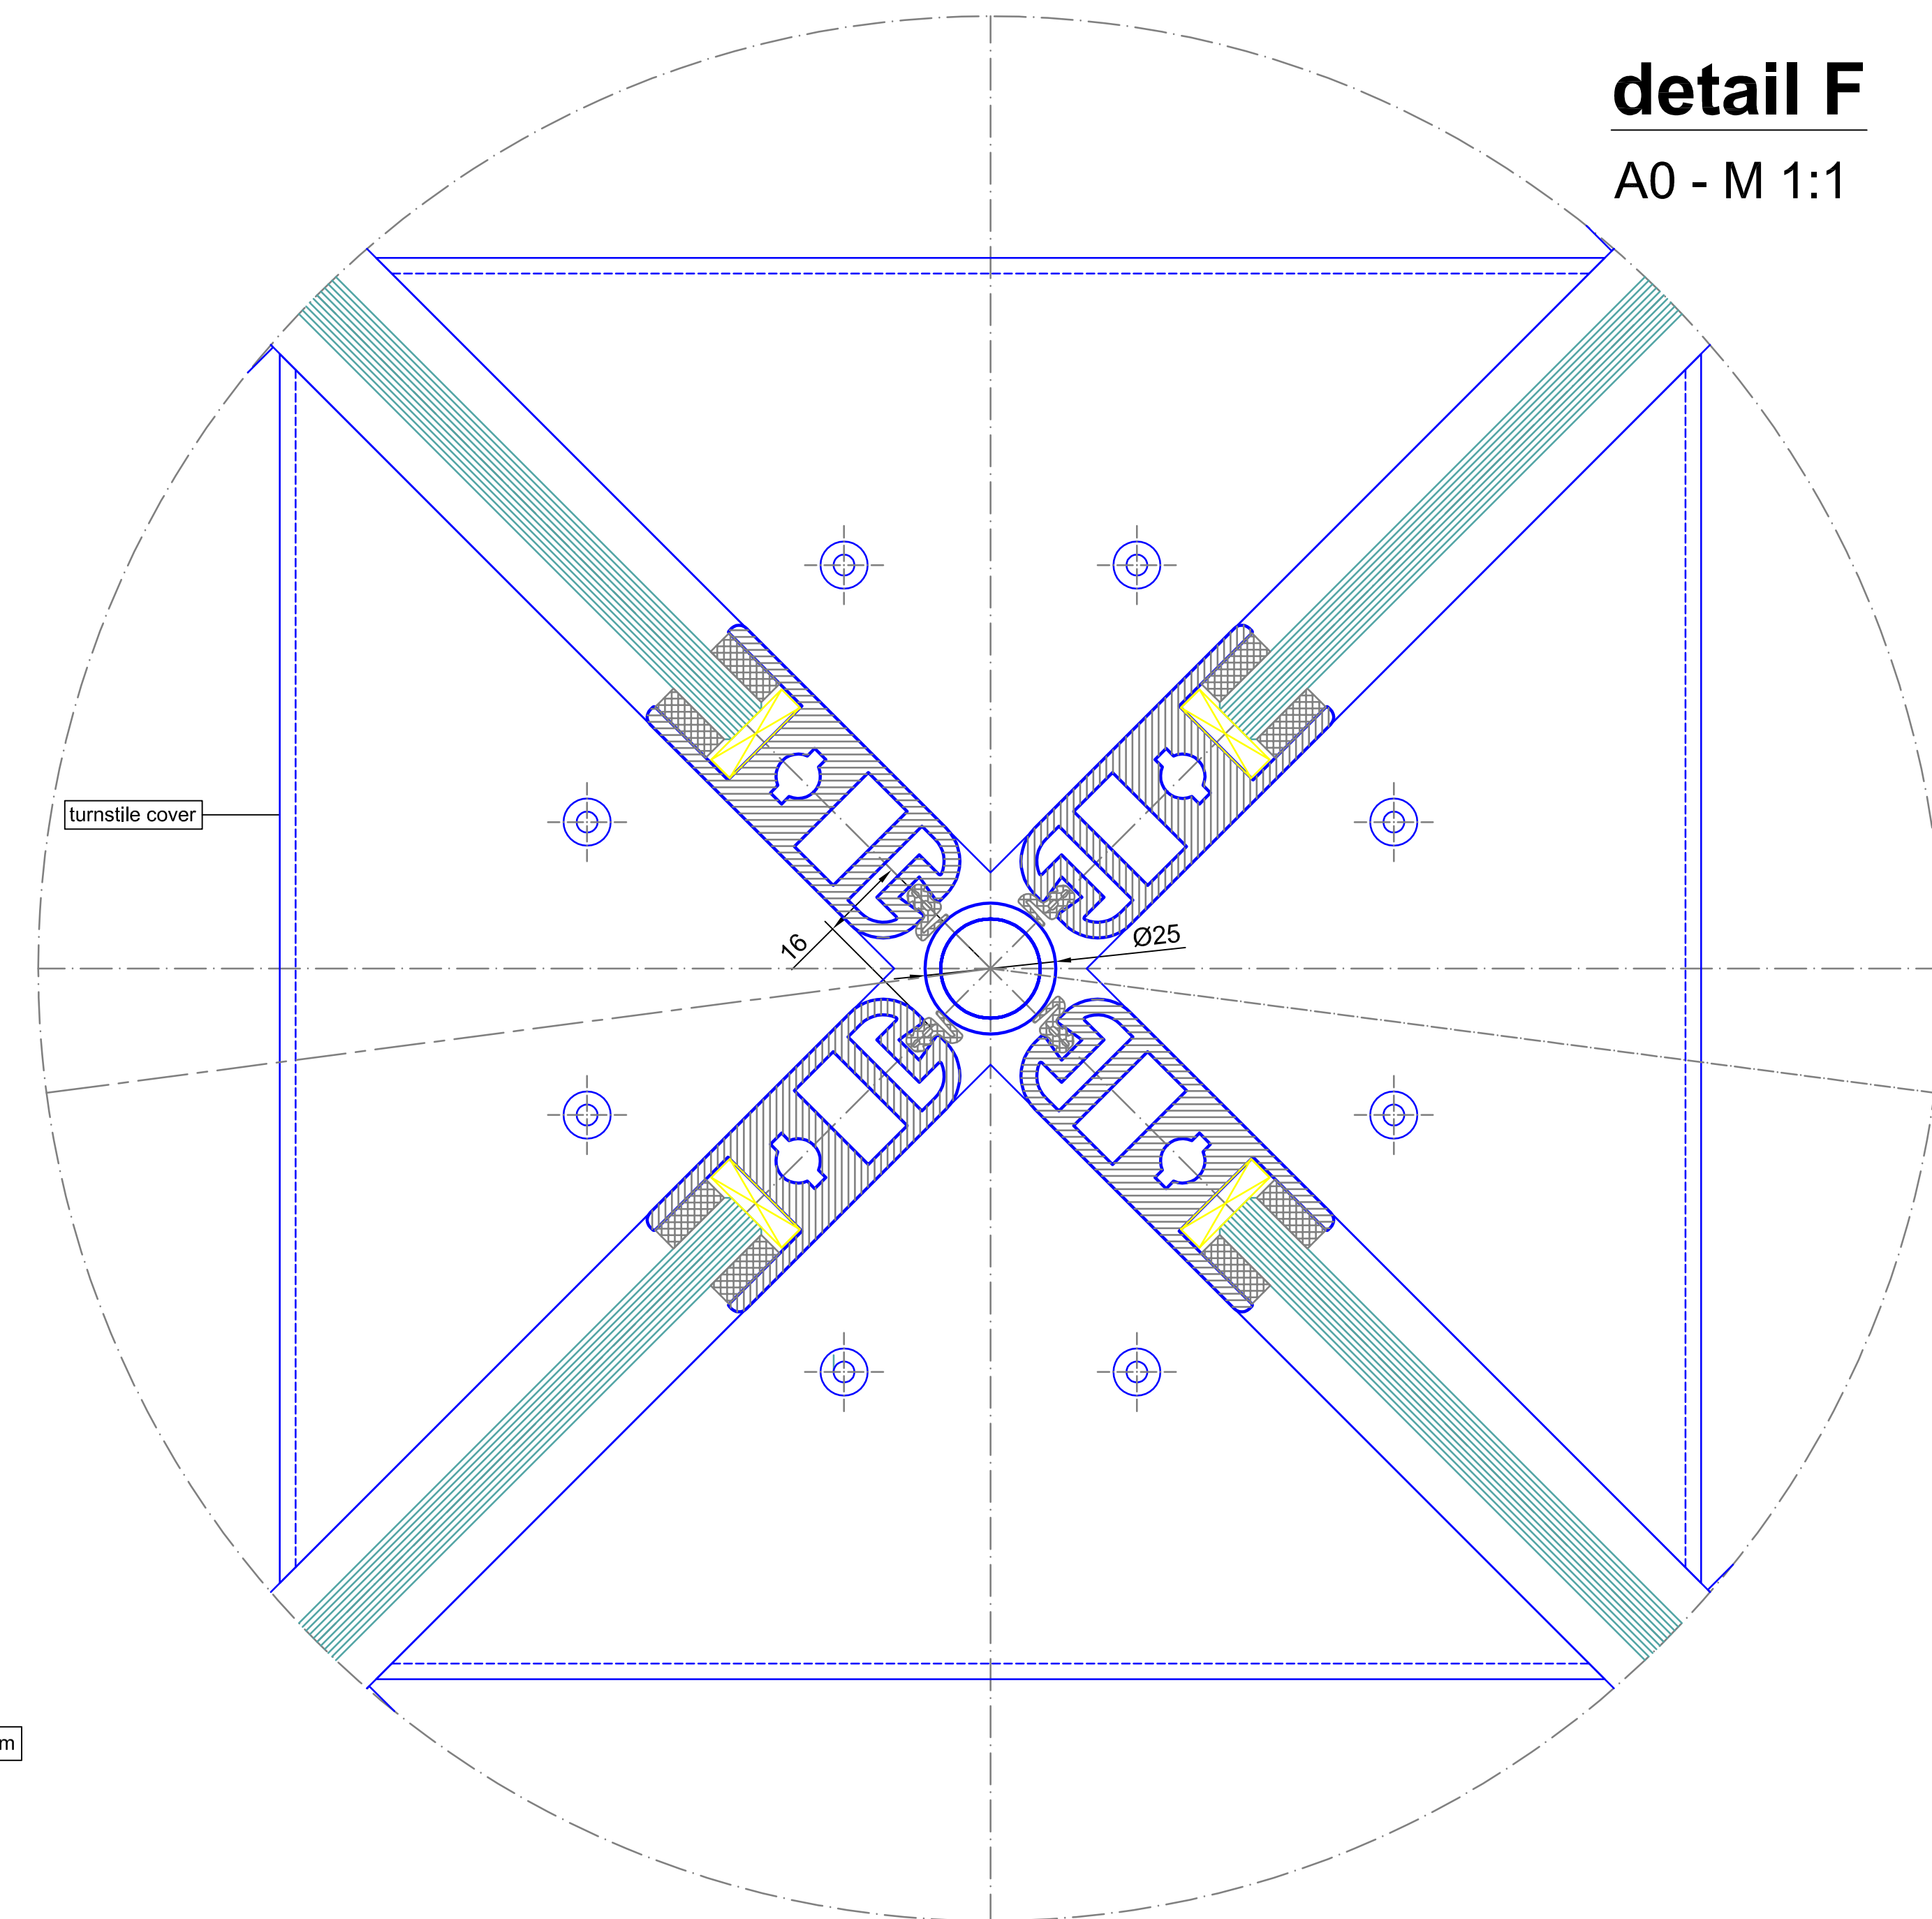

detail F

A0 - M 1:1

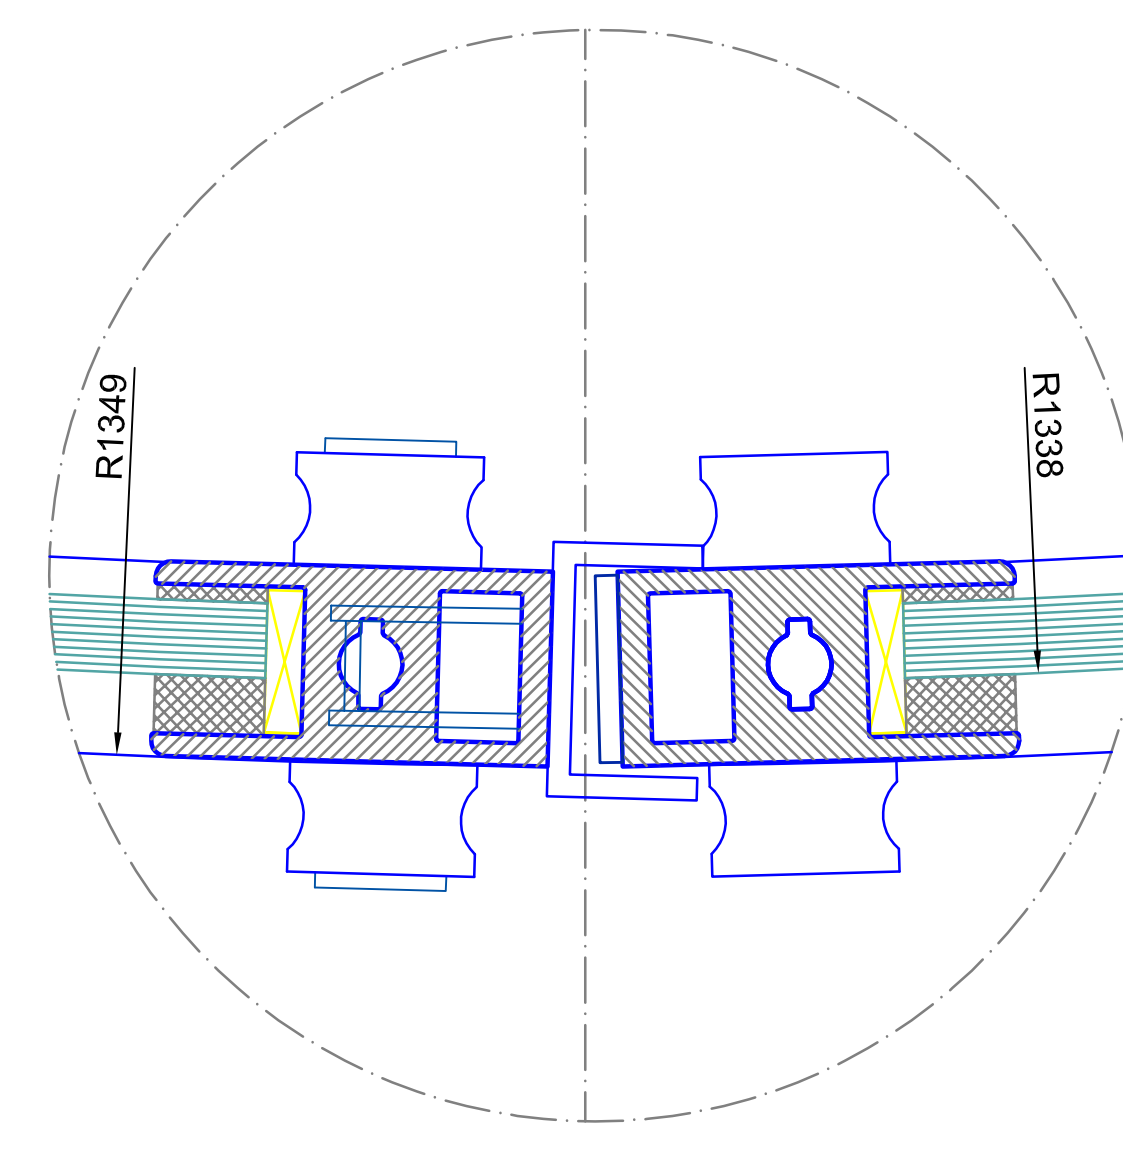

detail D

A0 - M 1:1

Surface:		All visible surfaces		All green marked components must be executed by others!!!	
Shapely pieces:		304 s/s (DIN 7991)		laminated safety glass 10 mm	
Current glasses:					
Notes:					
Modifications:					
Scale:		A0 = M 1:10		Confirmation No.:	
Type:		K41-V/NMA-26		Date:	
Project:		SAMPLE DRAWING ONLY		Name:	
Drawing No.:				Page:	
Checked:		Arranged:		Year:	
This drawing is the property of the company Blasir. It is not allowed to be duplicated or to be lent to a third party. Technical modifications are under reserve.					

BLASIR

B L A S I R G m b H
Automatic Doors
Carl-Beitz-Strasse 5-15
D-77912 Maltburg

Tel.: +497822 / 893 - 291
Fax: +497822 / 893 - 299
E-mail: info@blasir.info
www.blasir.info