




vertical section - watertight roof / waterspout
A0 - M 1:5

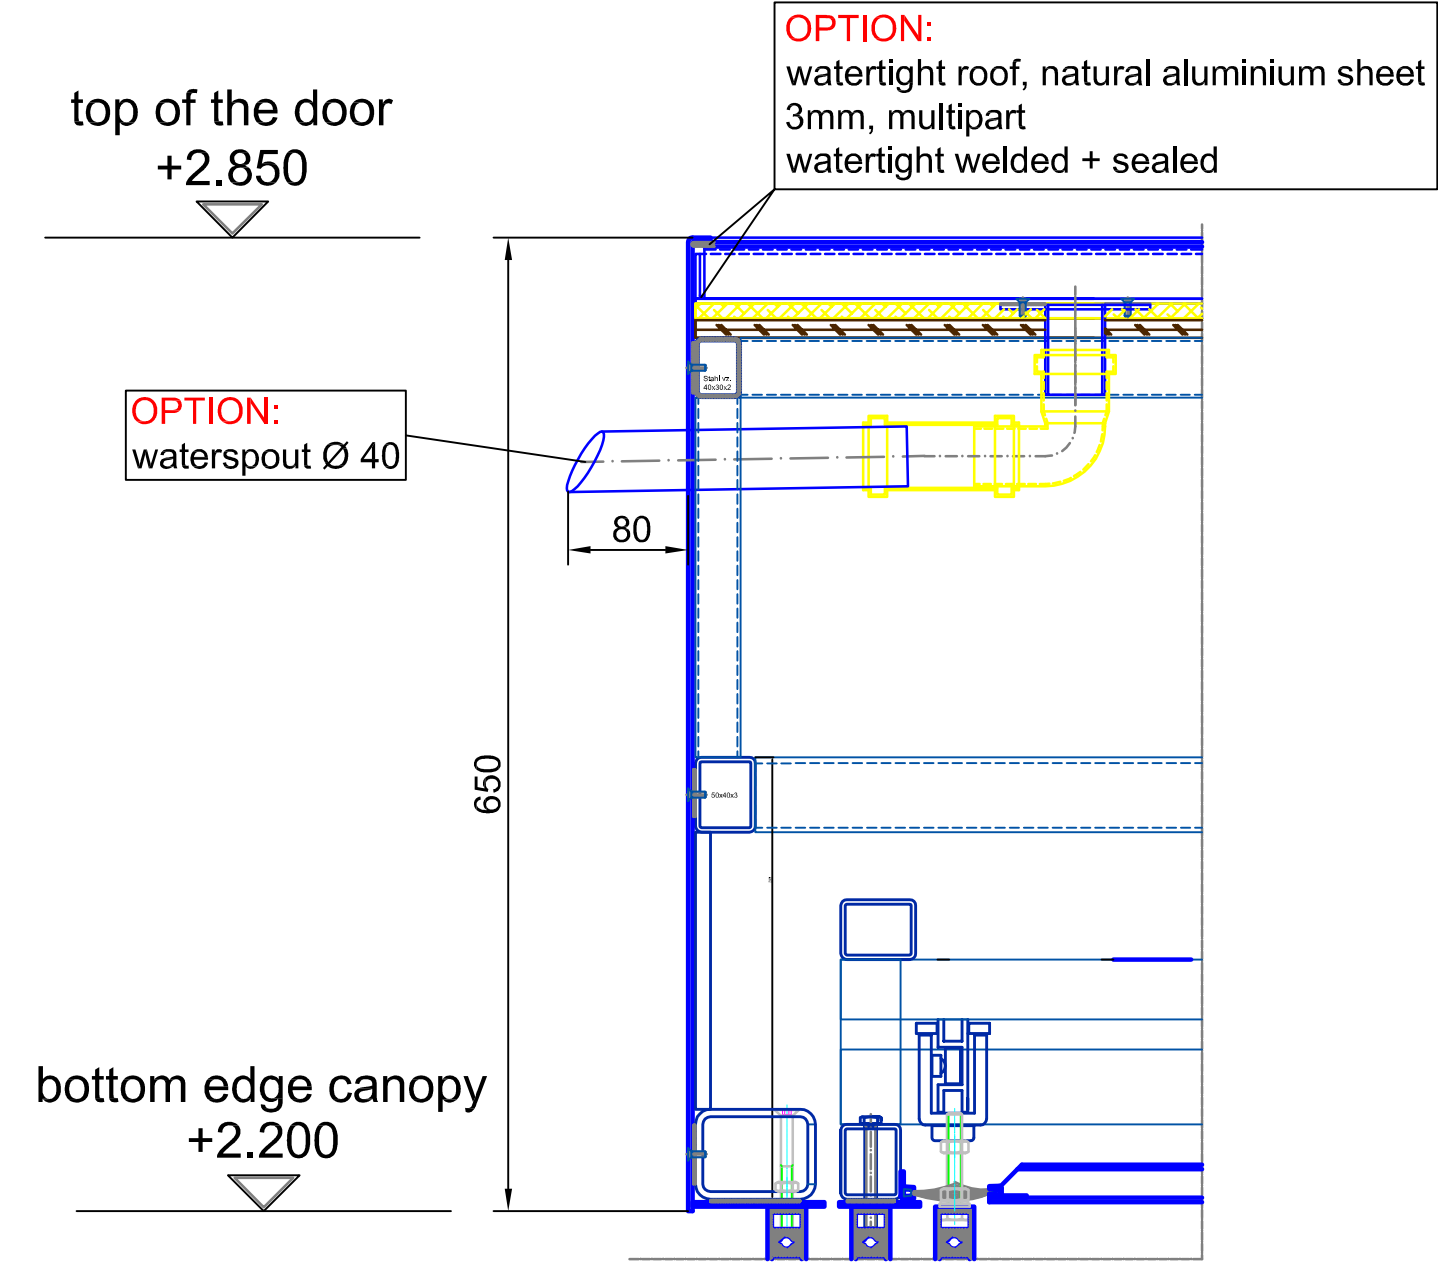


vertical section - dust roof / outside
A0 - M 1:5

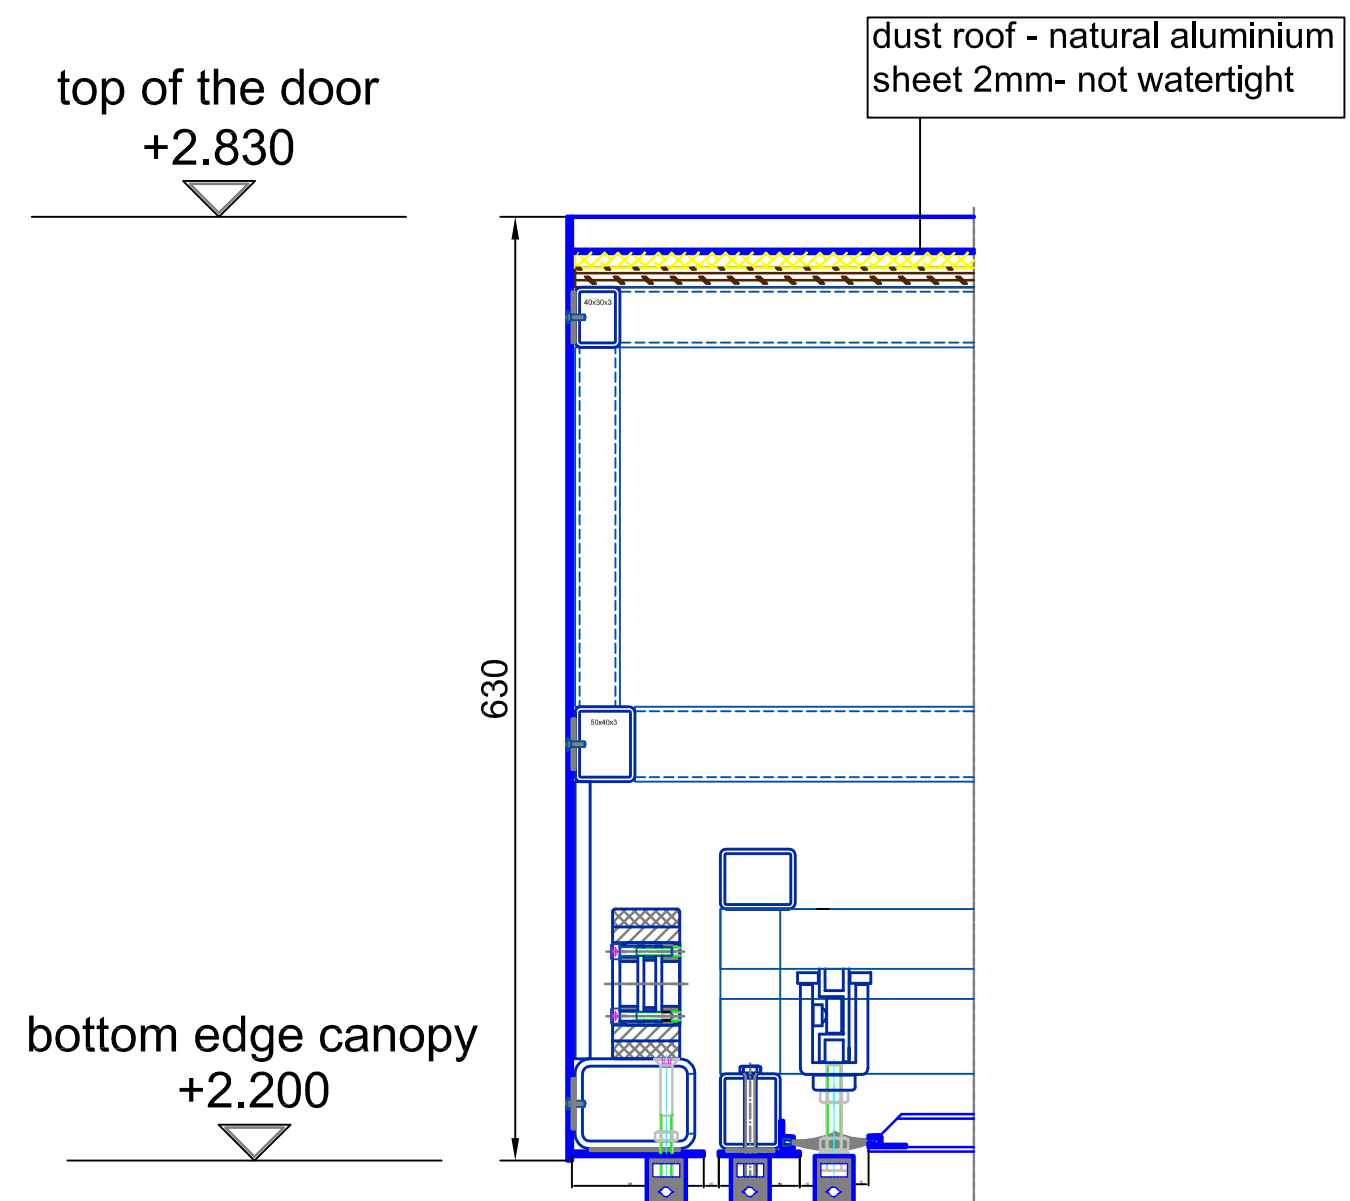

vertical section - watertight roof - multipart
A0 - M 1:5

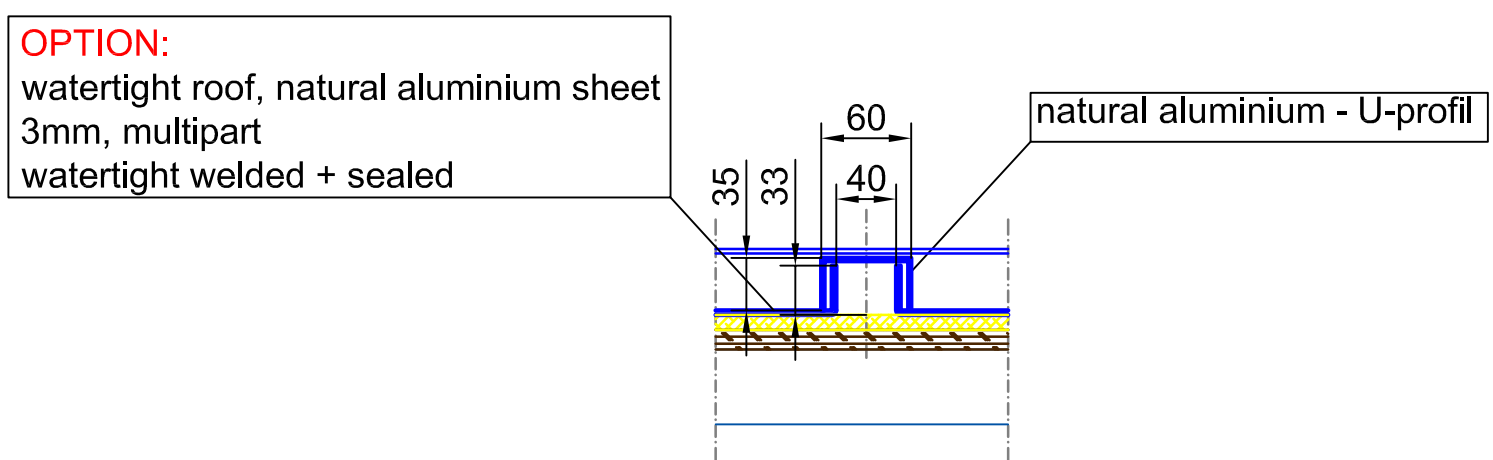


vertical section - passage area / inside
A0 - M 1:5

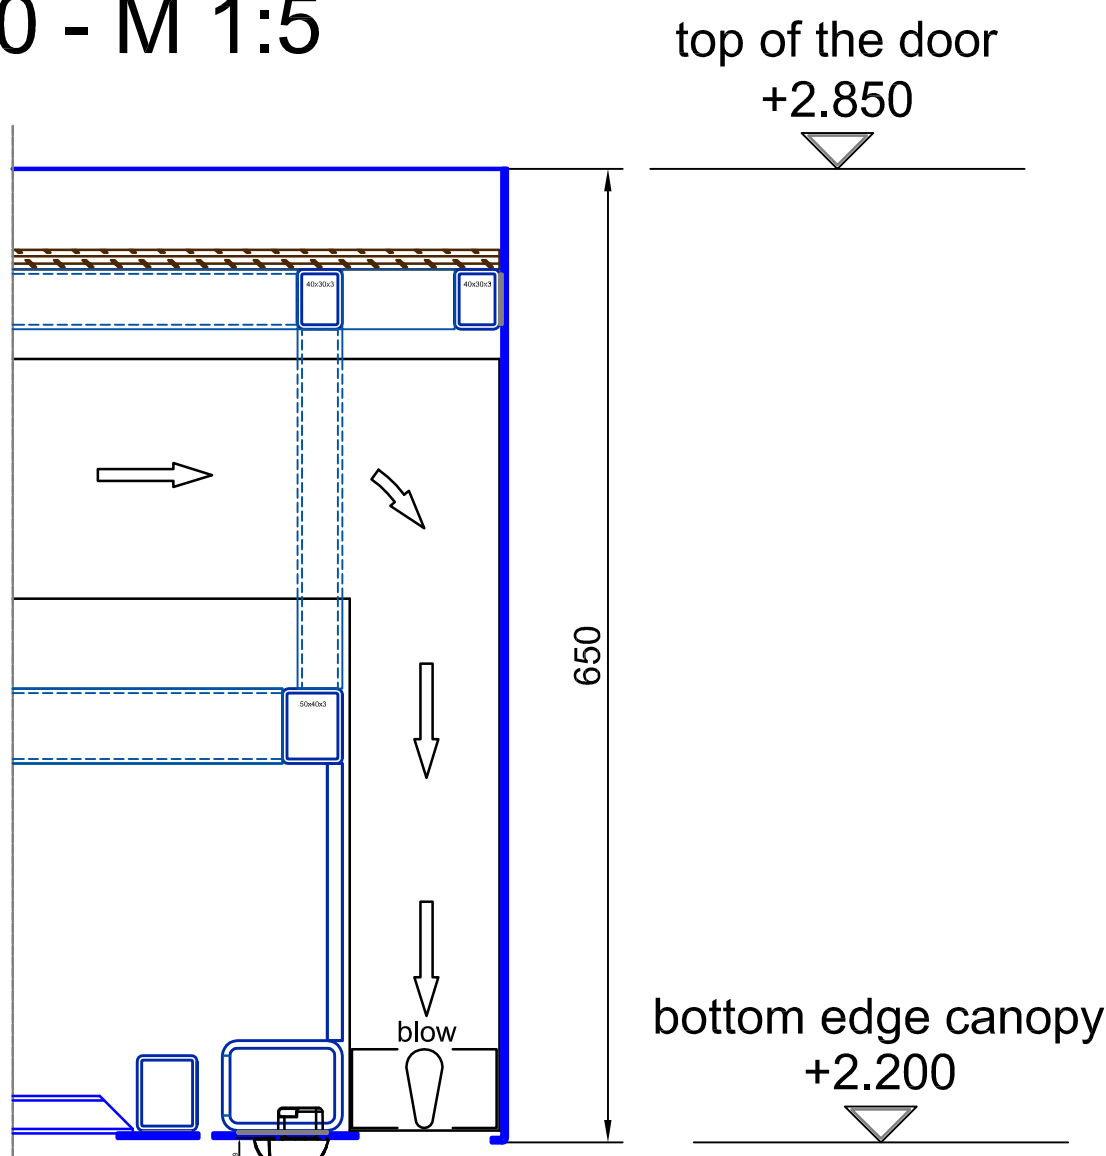


vertical section

outside


inside

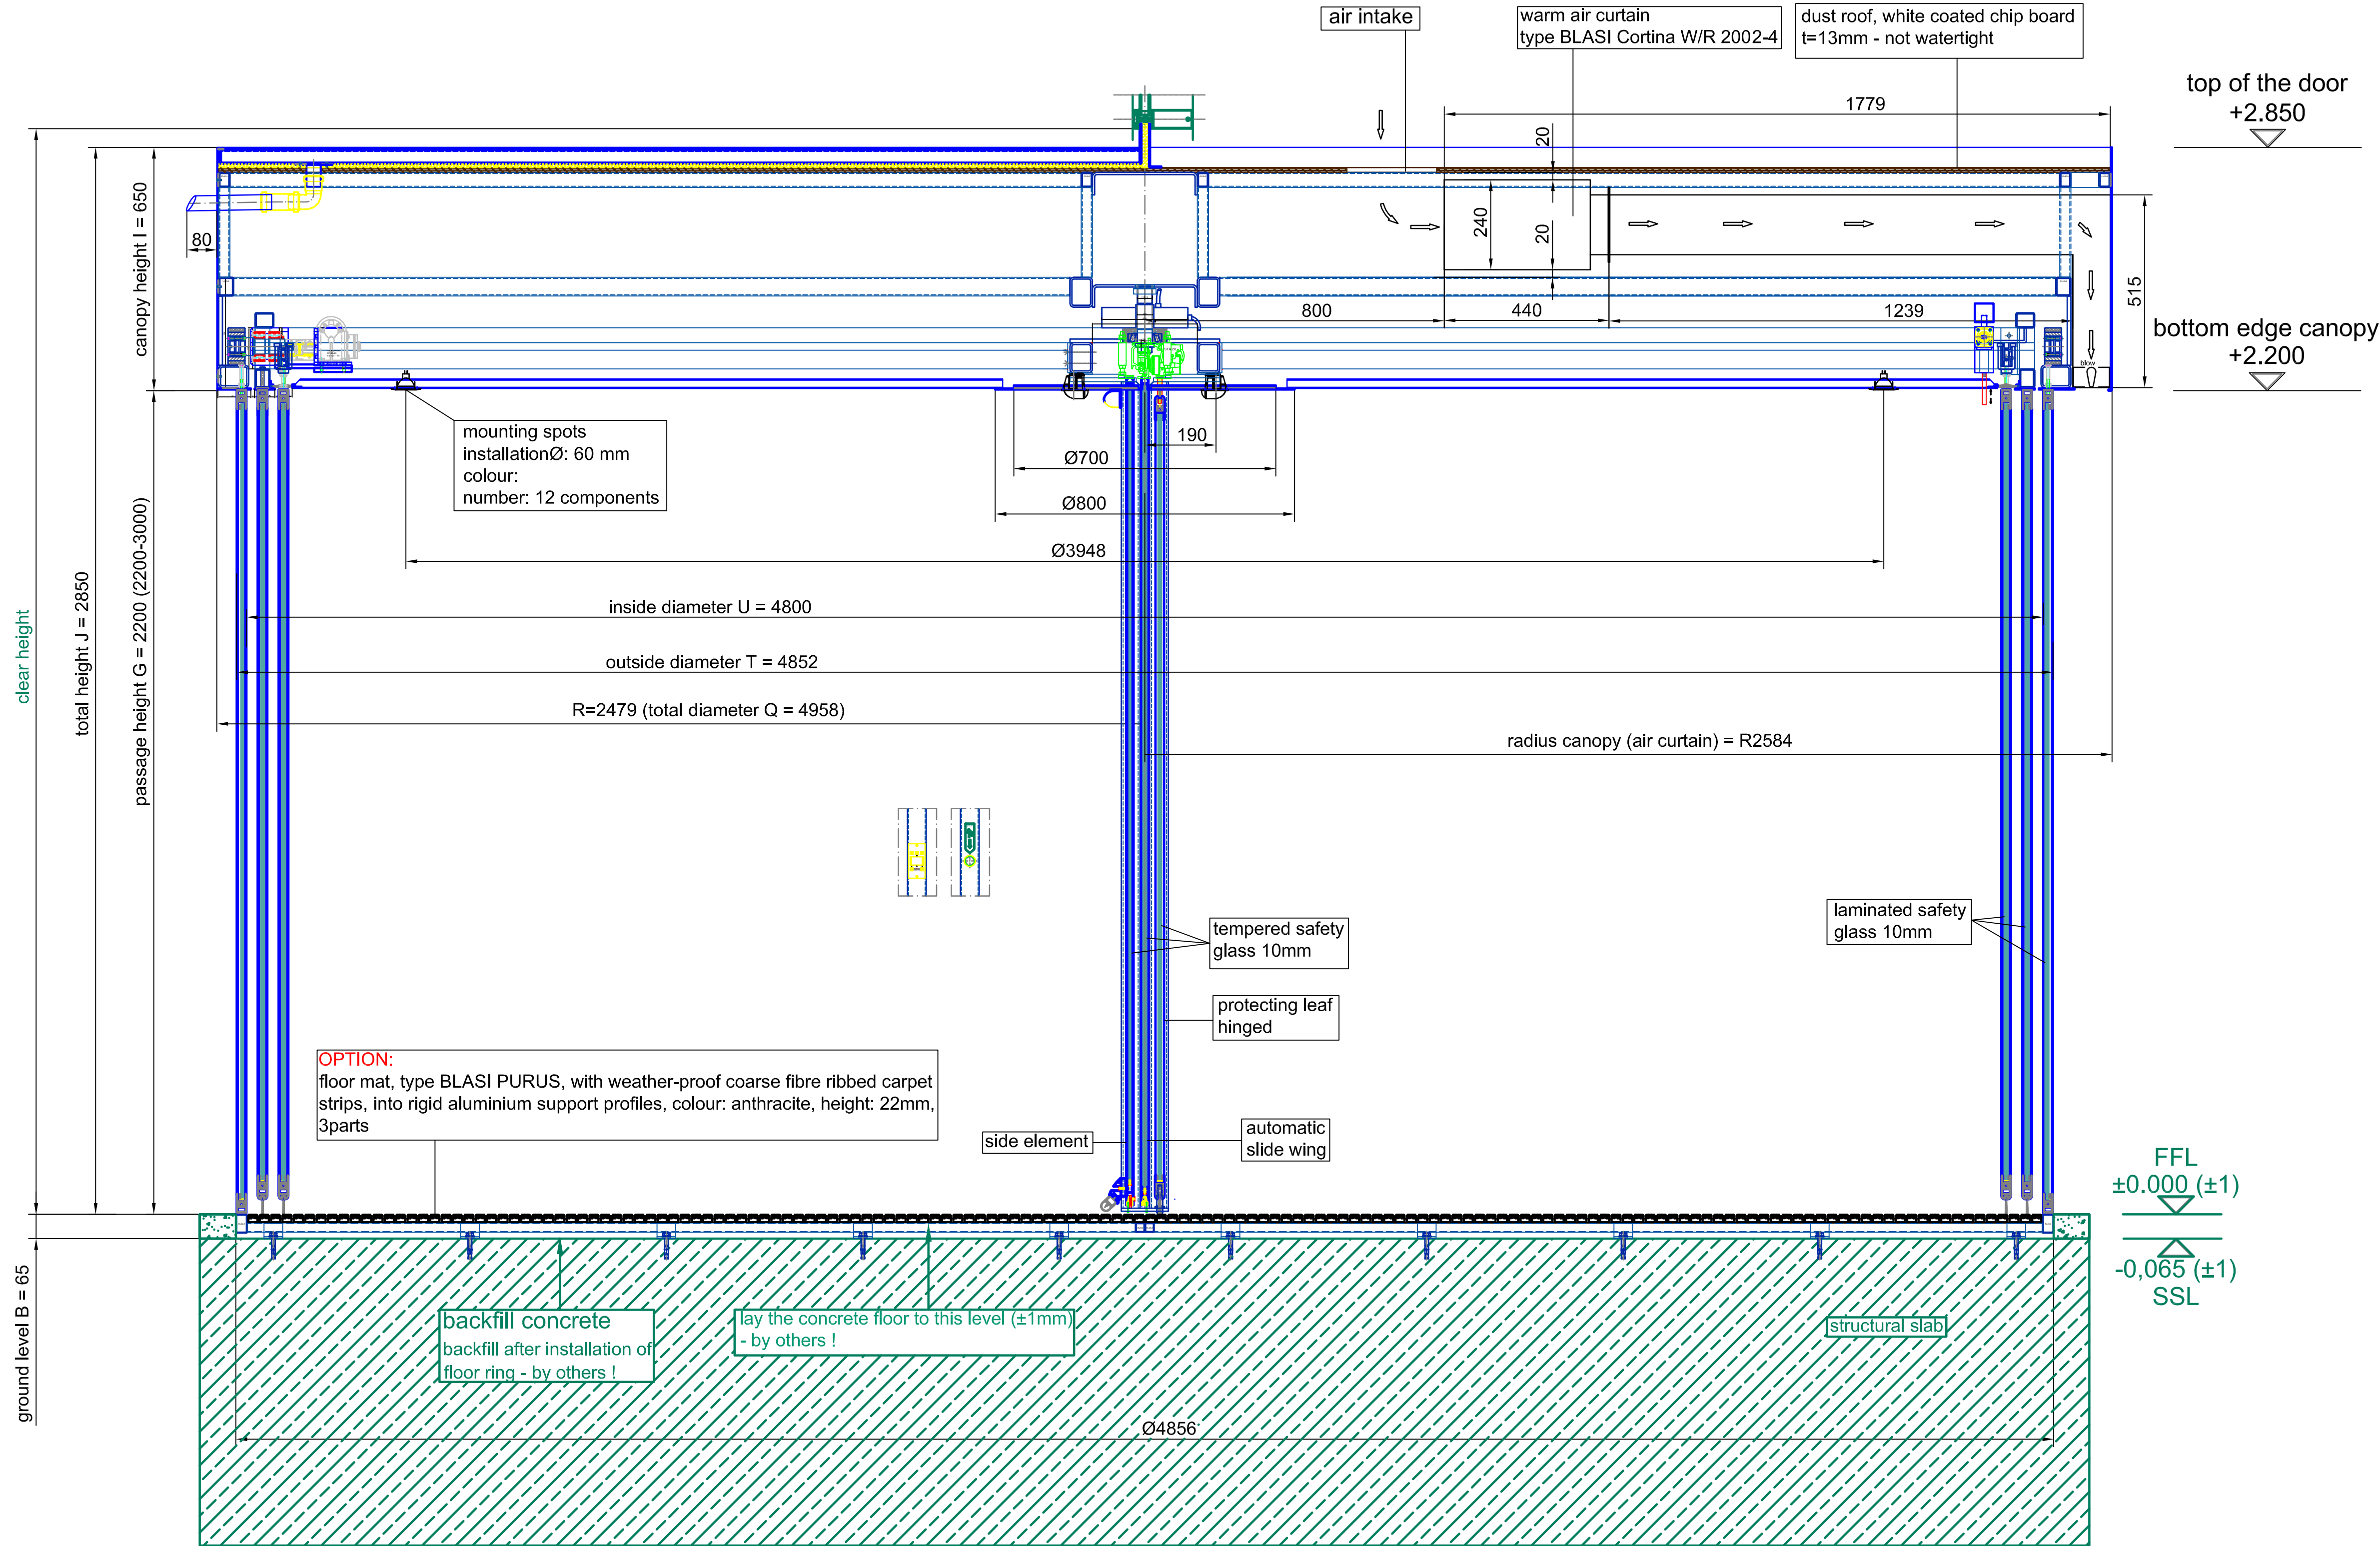

Surface:	All visible screws 304 s/s (DIN 7981)	All green marked components must be executed by others!!!
Straight glass:	tempered safety glass 10 mm	laminated safety glass 10 mm
Curved glass:		
Index	Modifications	Scale: A0=1:10 Type: K21-S/SF-48 Project: SAMPLE DRAWING ONLY Contractor: BLASI . info Drawing No: 01 Page: 04
Checked:	Arranged:	

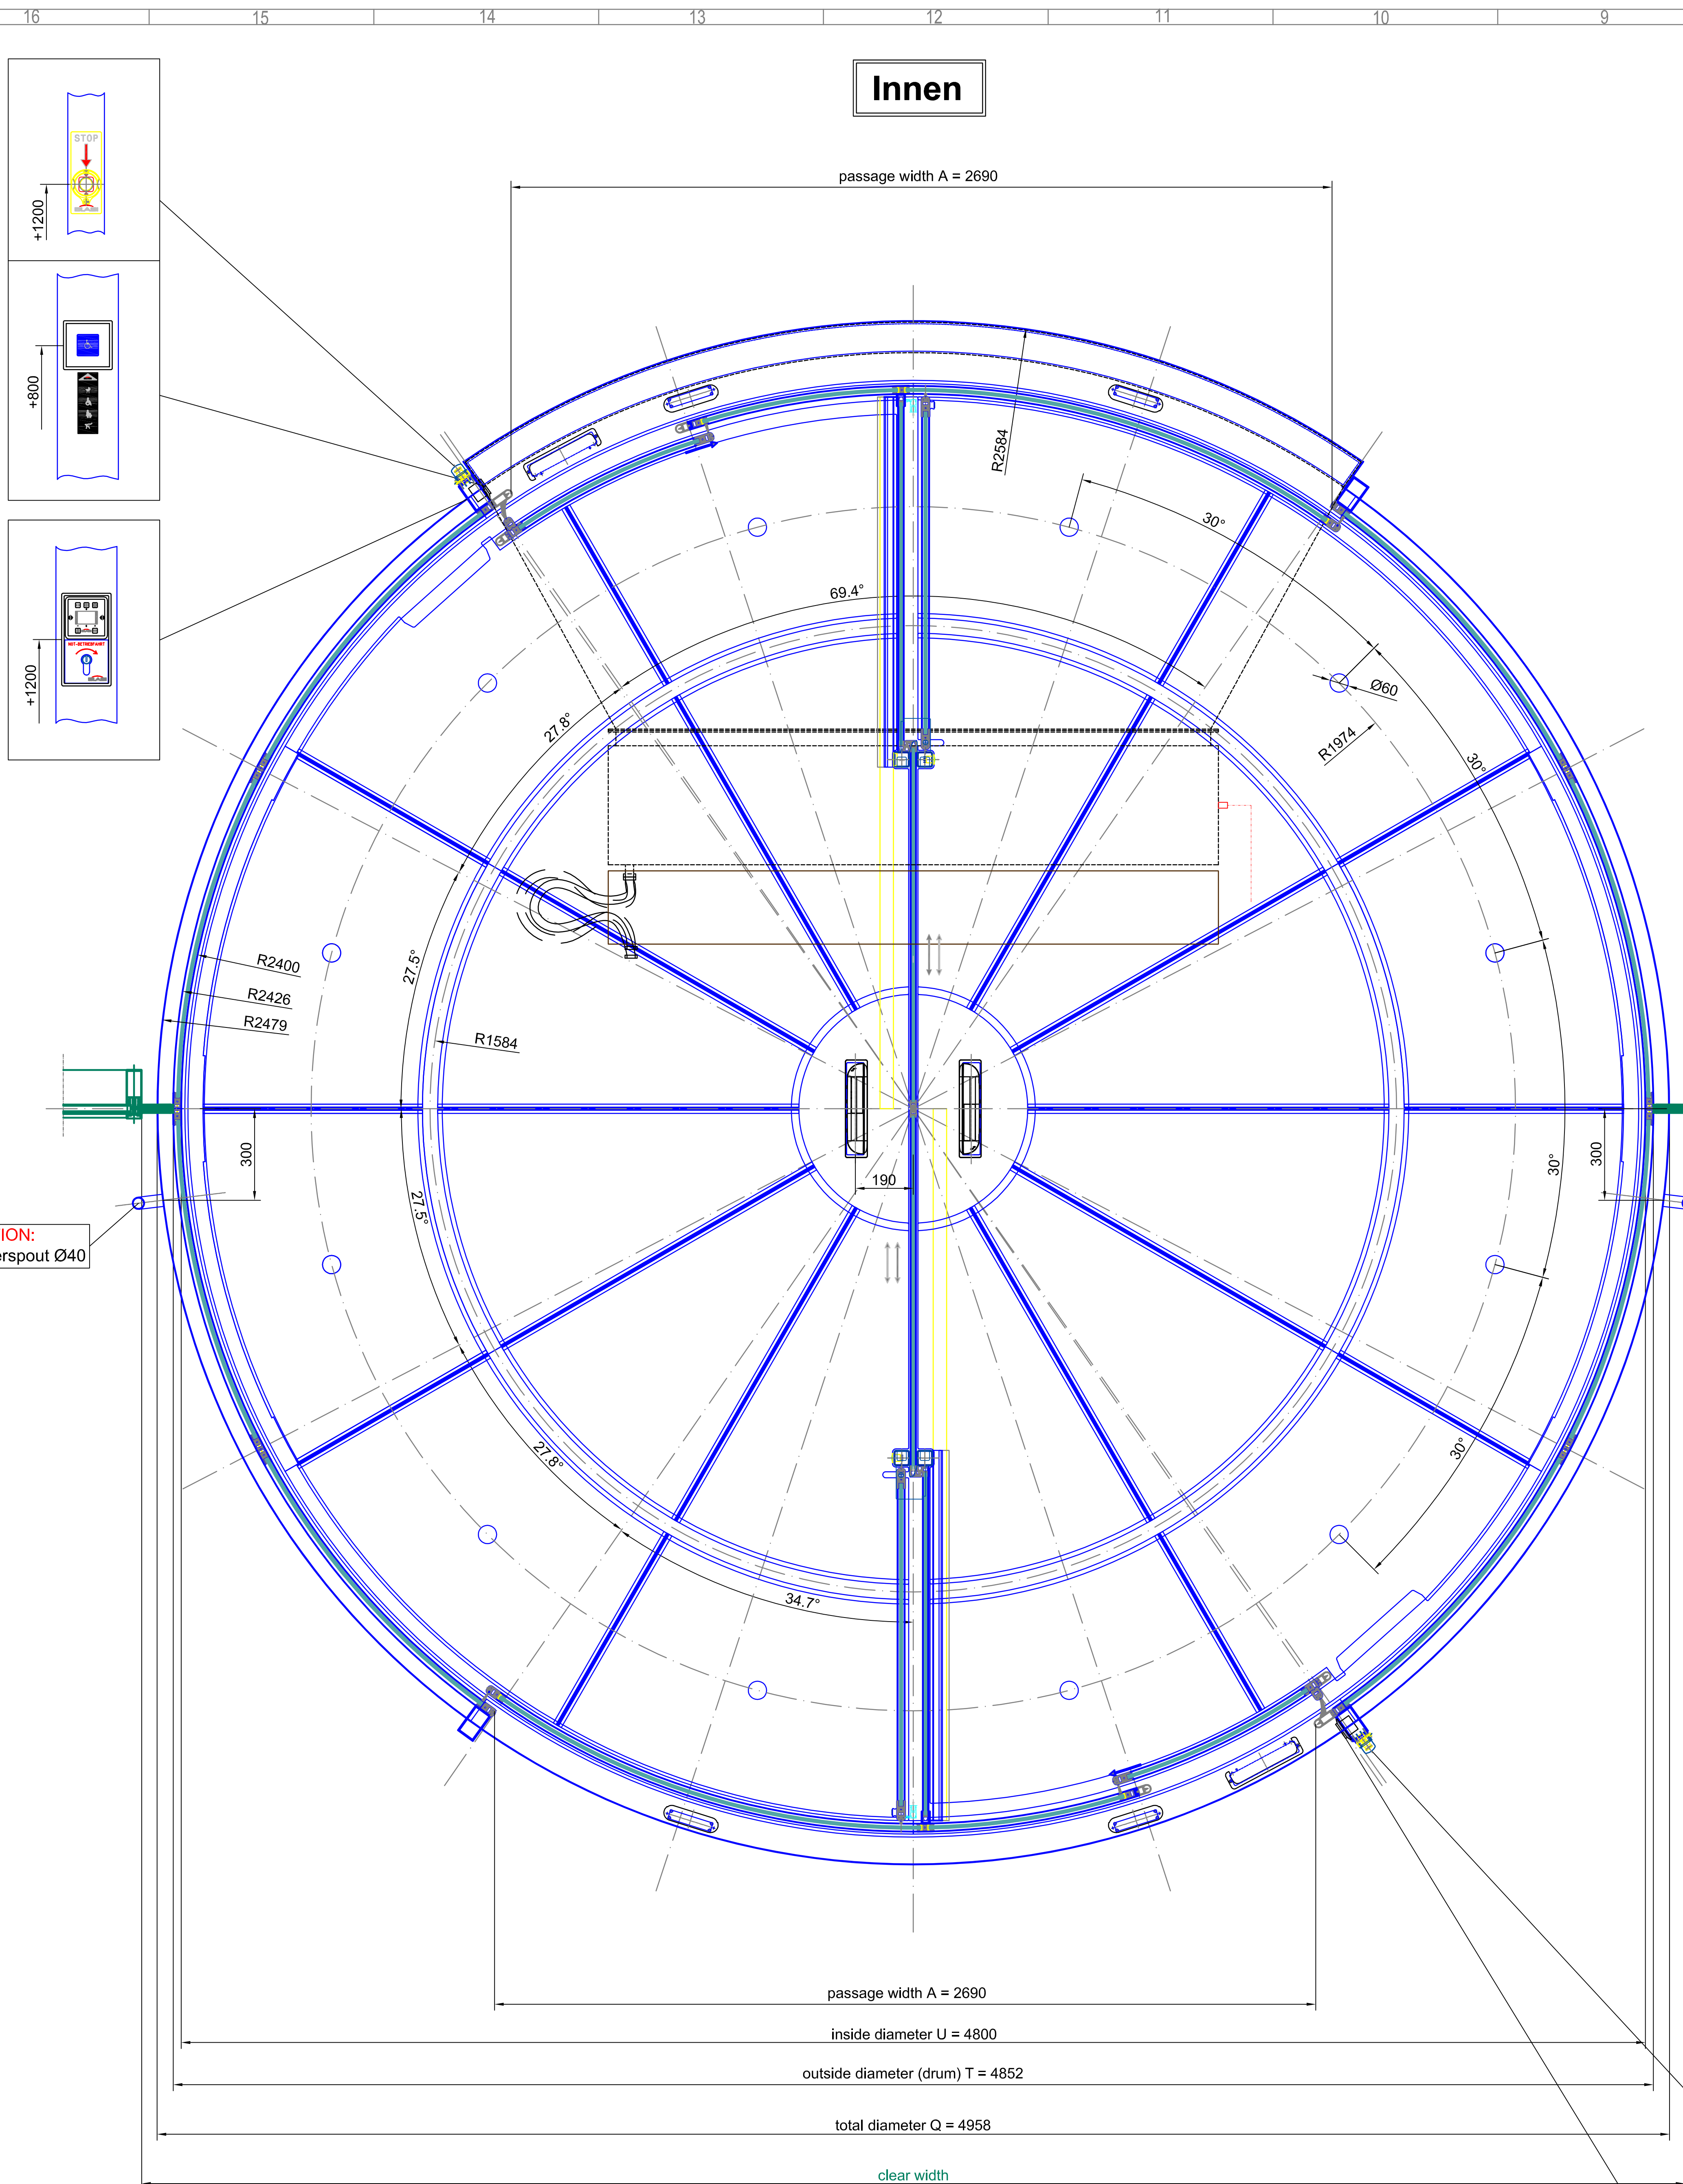


horizontal section - door in standard position

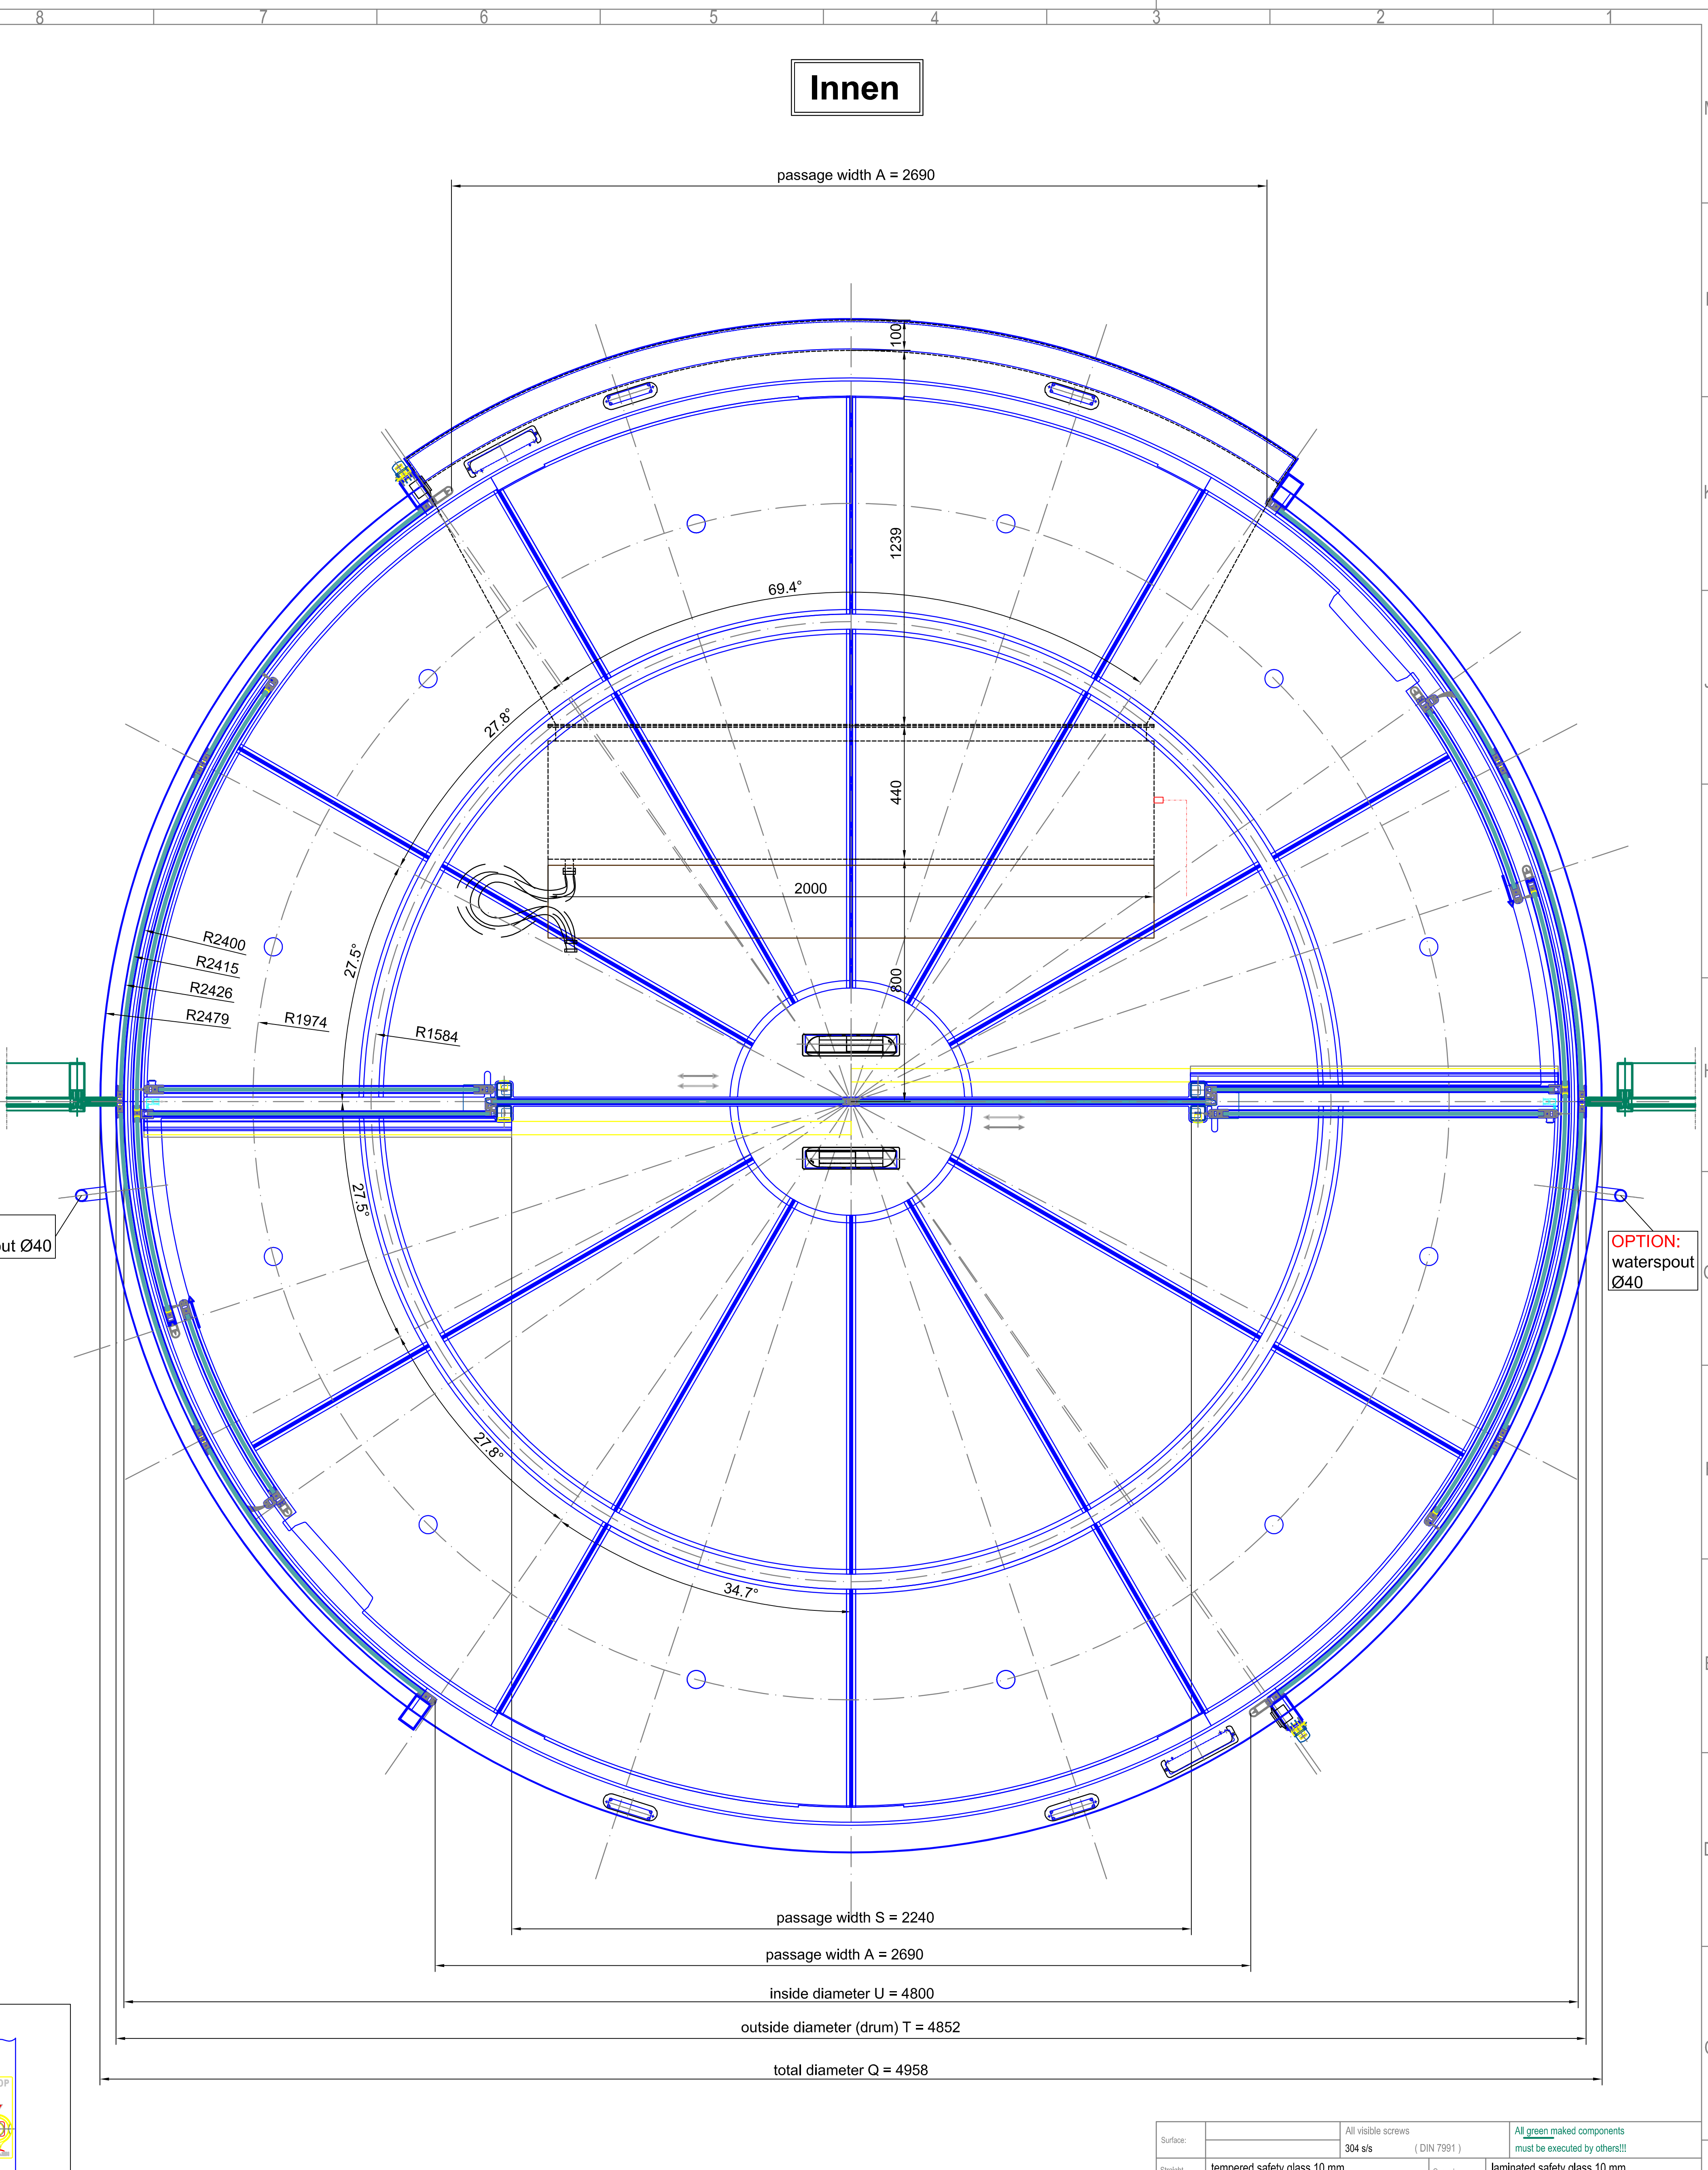

horizontal section - door in open door position

Surface:	All visible screws 304 s/s (DIN 7981)	All green marked components must be executed by others!!!
Straight glasses:	tempered safety glass 10 mm	Curved glasses: laminated safety glass 10 mm
Index:	Modifications:	Scale: A0 = M 1:10
		Confirmation No.:
		Date:
		Name:
		Project: K21-S/SF-48
		Contractor:
		Drawing No.:
		Page: 02
		Form: 04
Checked:	Arranged:	
This drawing is the property of the company Blas. It is not allowed to be duplicated or to be modified in a third party. Technical modifications are under reserve.		

BLASI
B L A S I G m b H
Automatic Doors
Carl - Beitz - Street 5-15
D - 77972 Hanberg
Tel. +497822 / 893 - 291
Fax. +497822 / 893 - 299
E-mail: info@blas.info
www. Blas. info

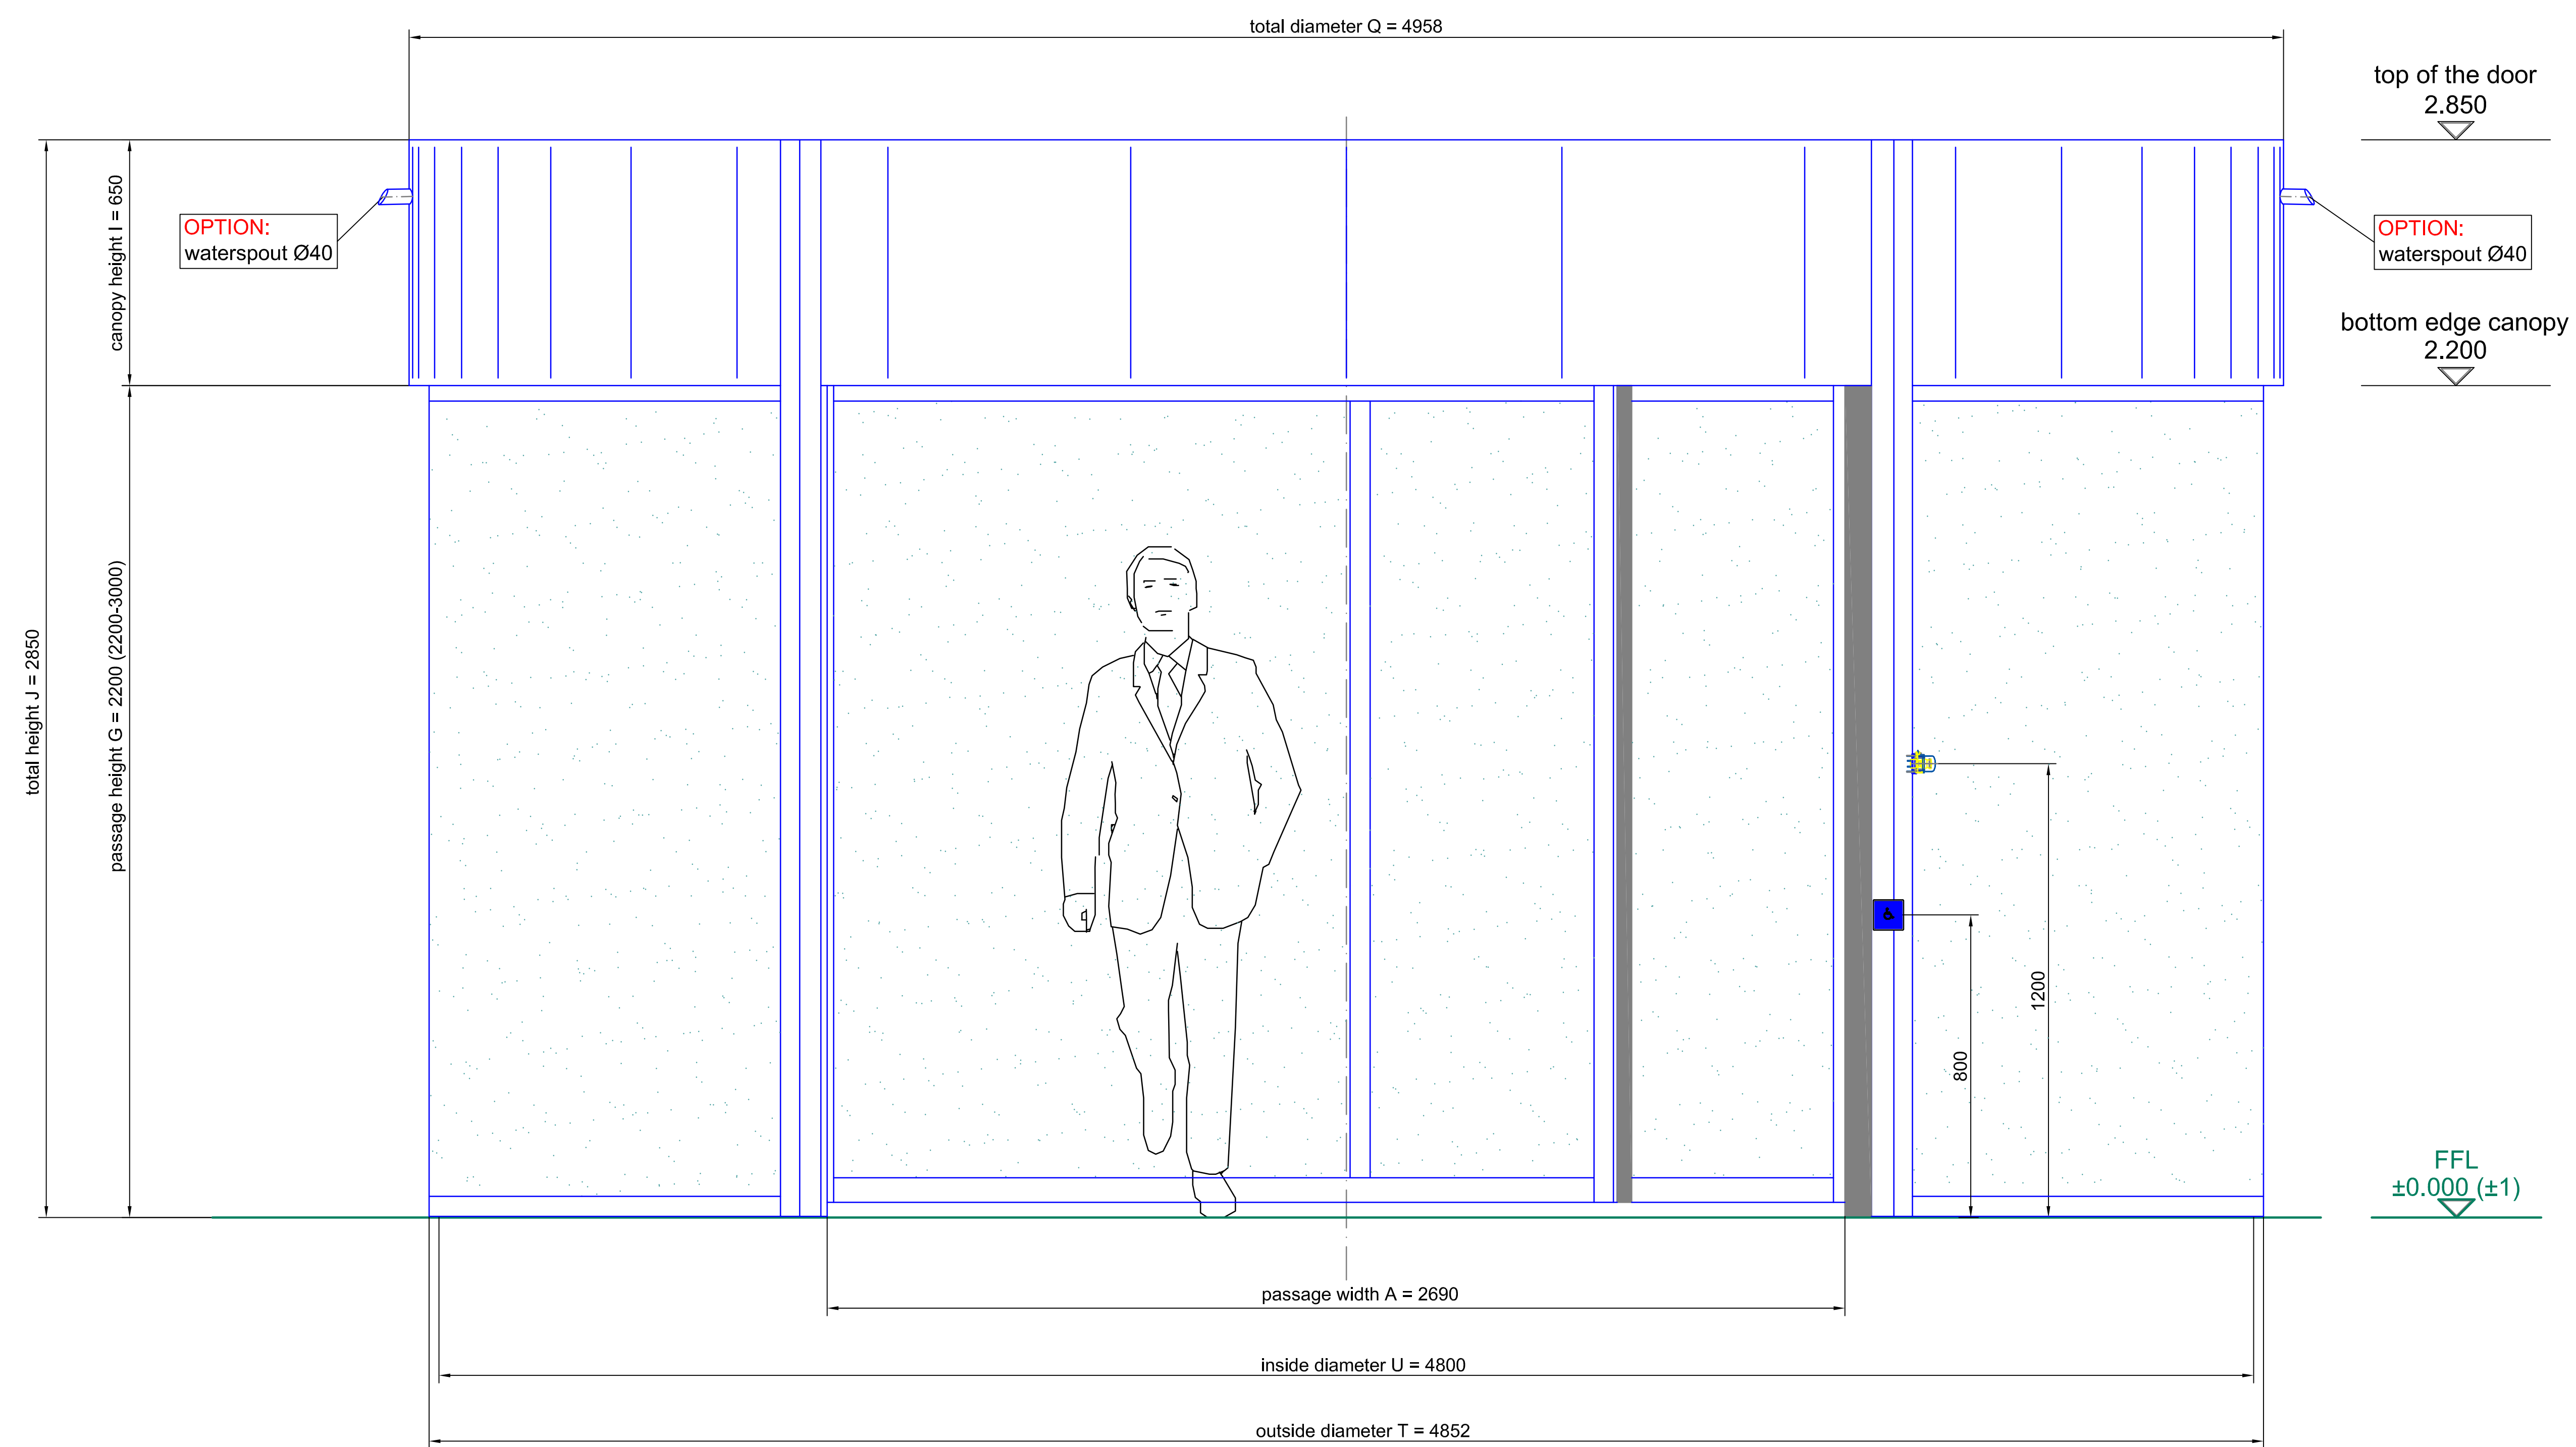

Surface:	All visible surfaces	All green marked components must be executed by ohve!!!																	
straight glasses	304 ss (DIN 7901)	tempered safety glass 10 mm	laminated safety glass 10 mm																
		Corros. glasses																	
<table><tr><td></td><td></td><td></td><td></td></tr><tr><td></td><td></td><td></td><td></td></tr><tr><td></td><td></td><td></td><td></td></tr><tr><td></td><td></td><td></td><td></td></tr></table>																			
Index	Modifications	Date	Name																
 BLASI G m b H Automatic Doors Carl-Benz-Strasse 5-15 D - 77972 Mannheim Tel. +497622 / 893 - 291 Fax. +497622 / 893 - 299 E-mail: info@blasi.de www.blasi.info		Scale: A0 = M 1:10 Type: K21-S/SF-48 Project: SAMPLE DRAWING ONLY Constructor: Drawing No.: Page 03 from 04 This drawing is the property of the company Blasi. It is not allowed to be duplicated or to be reallocated to a third party. Technical modifications are under reservation.																	
Checked	Arranged																		



Surface:	Ad visible screws	Aliggen: nulled components must be executed by ohent!	
	304/s	(DIN 791)	
Brigt glasses	tempered safety glass 10 mm	Curved glasses	laminated safety glass 10 mm
Index	Modifications	Date	Name
 BLASI GmbH Automatic Doors Carl-Benz-Str. 5-15 D - 77972 Maltberg		Scale: A0 = M 1:1 Type: K21-S/SF-48 Project: SAMPLE DRAWING ONLY Contributor: Drawing No.: Page: 04 From: 04	
Checked:	Approved:	This drawing is the property of BLASI. It is not allowed to be duplicated or to be realigned to a third party. Technical modifications are under reserve.	