


outside


vertical section

inside



vertical section -
dust roof / outside

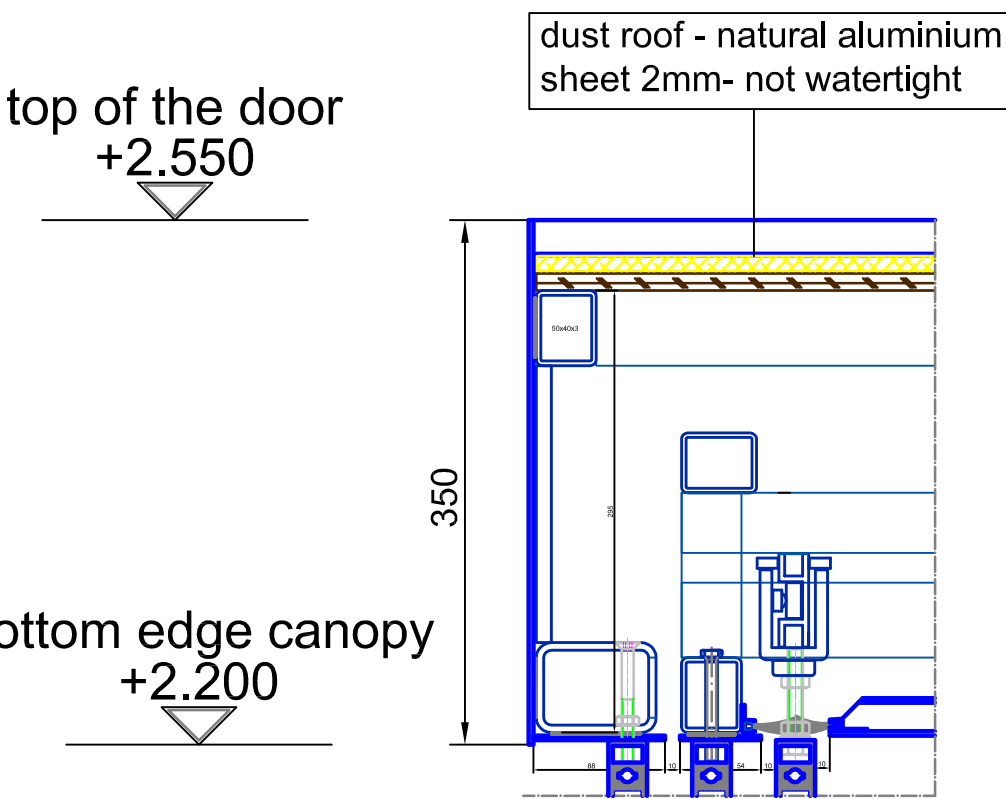

vertical section -
watertight roof - multipart

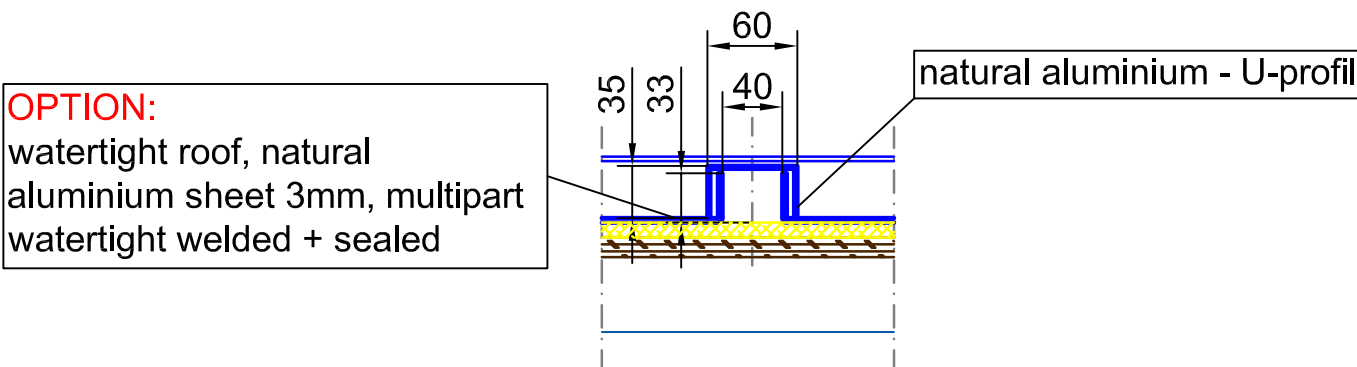

vertical section -
passage area / inside

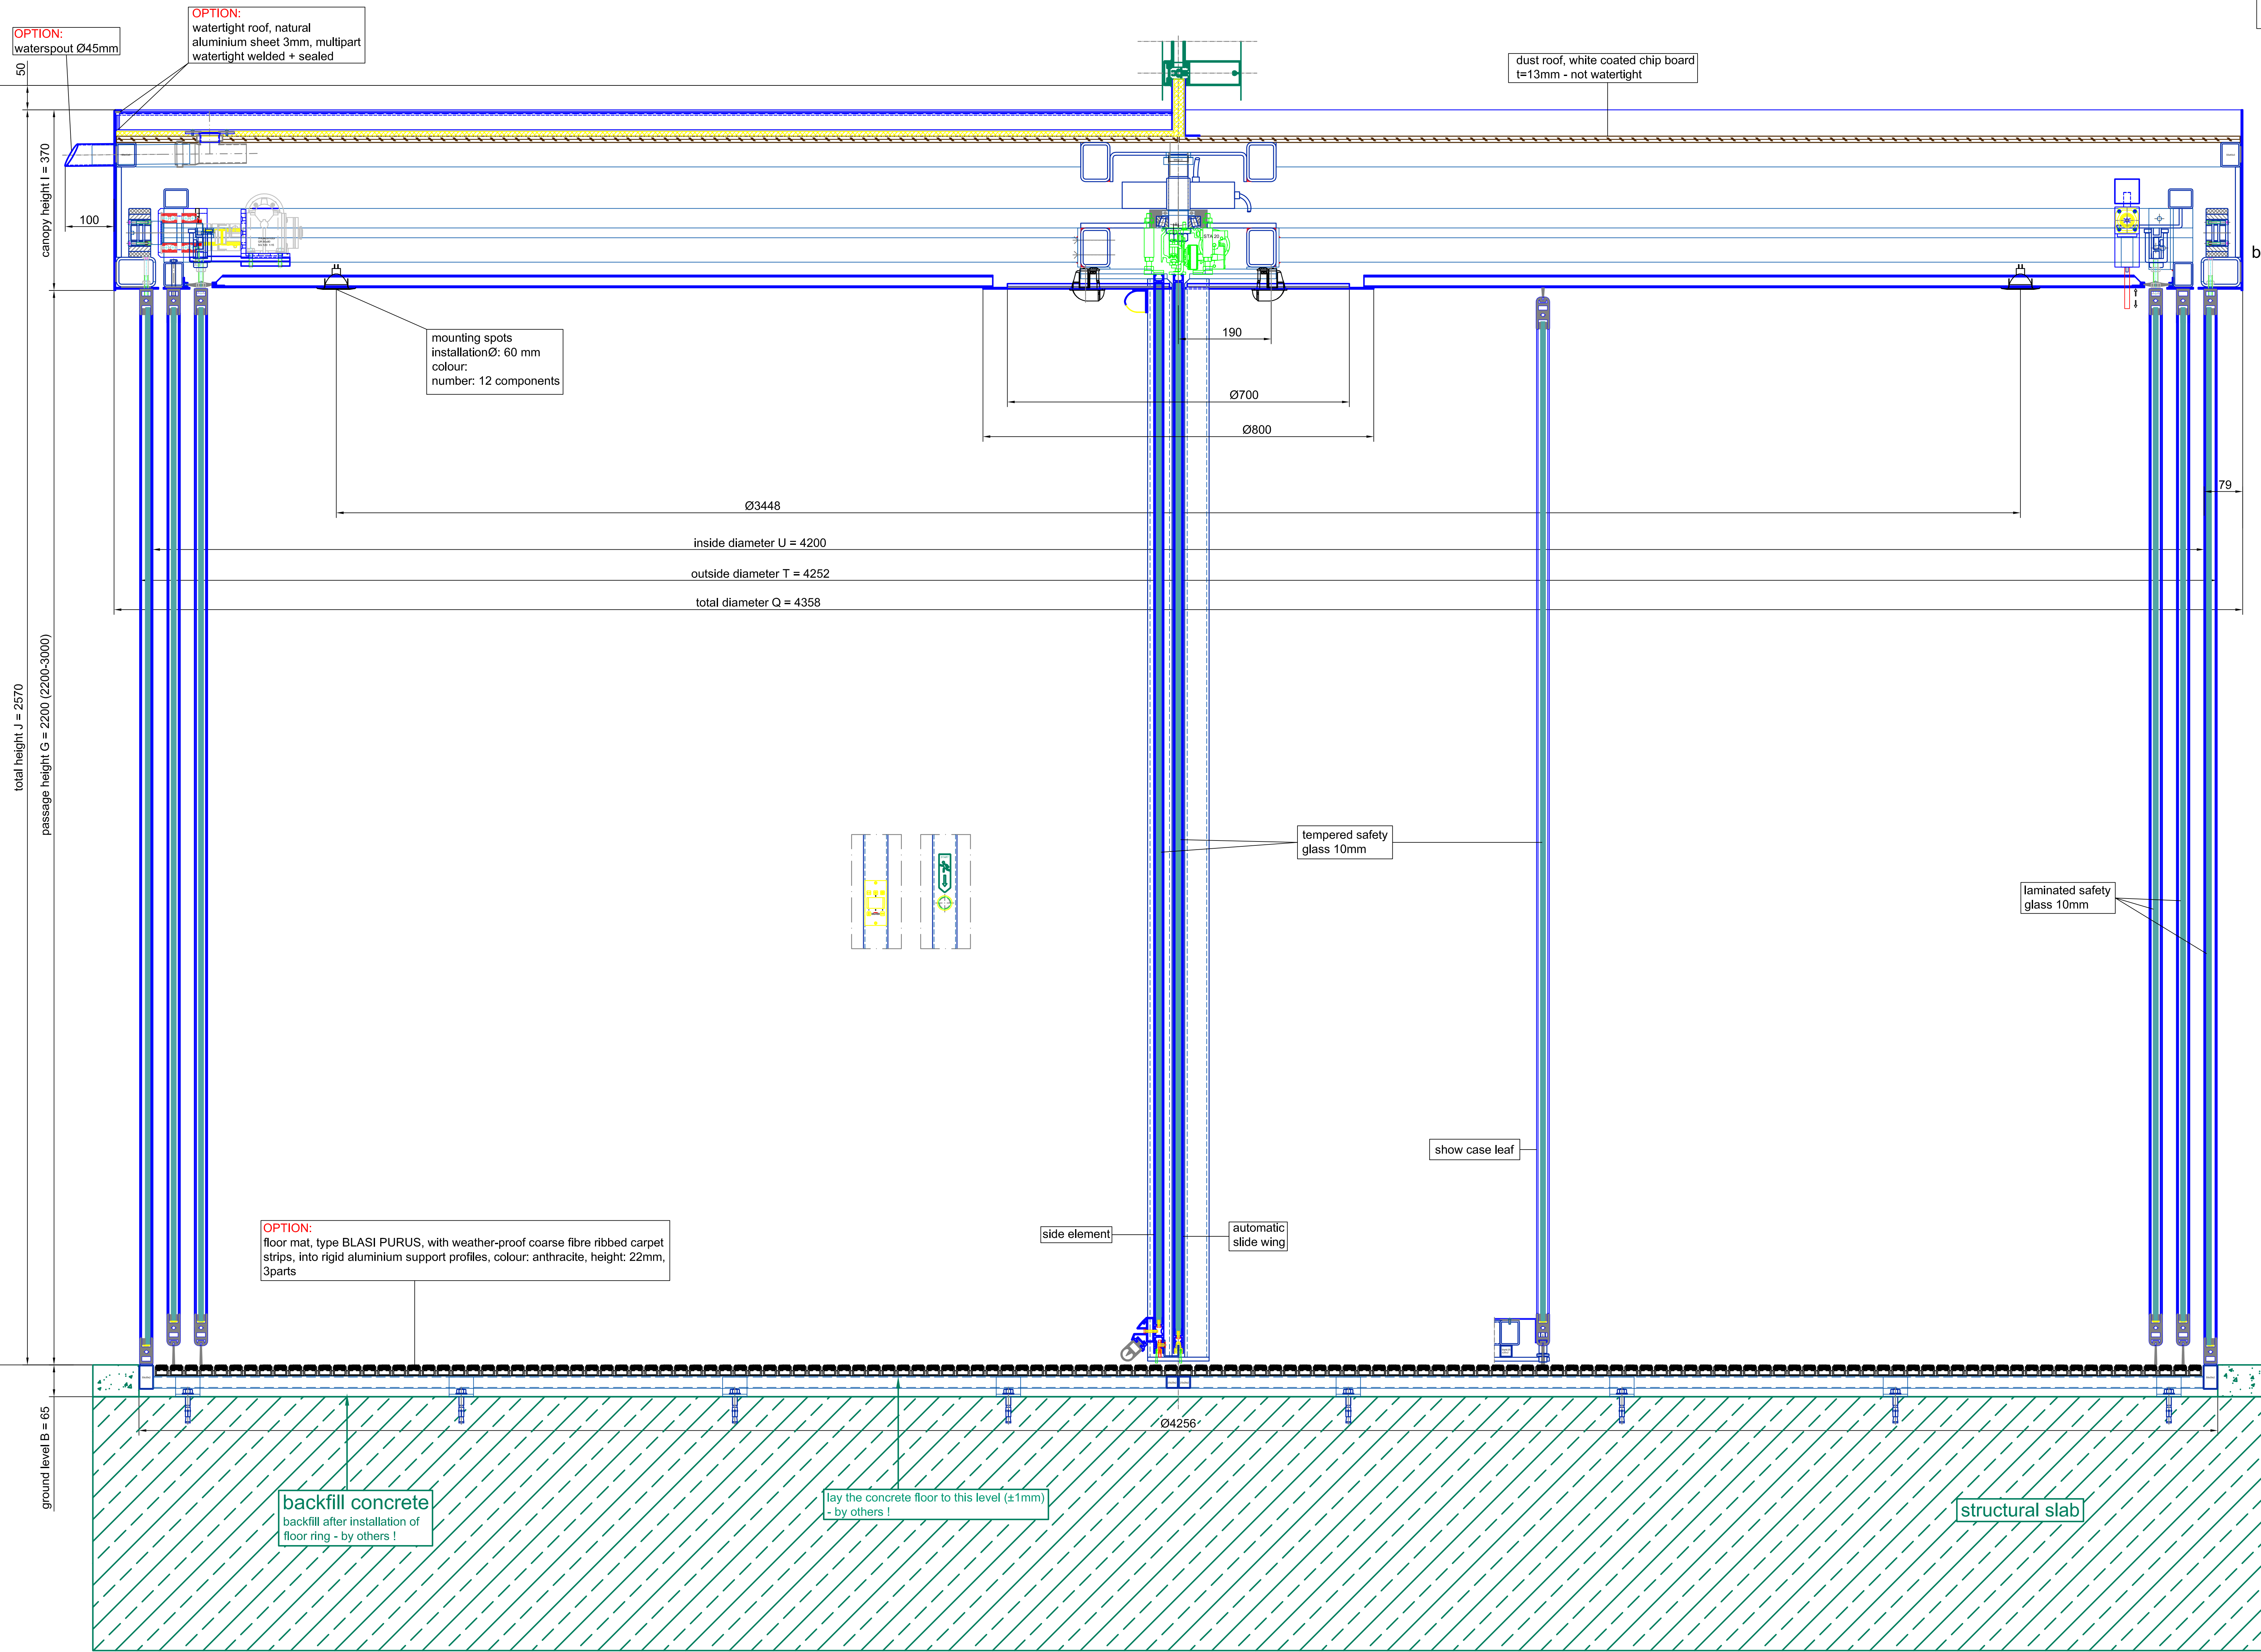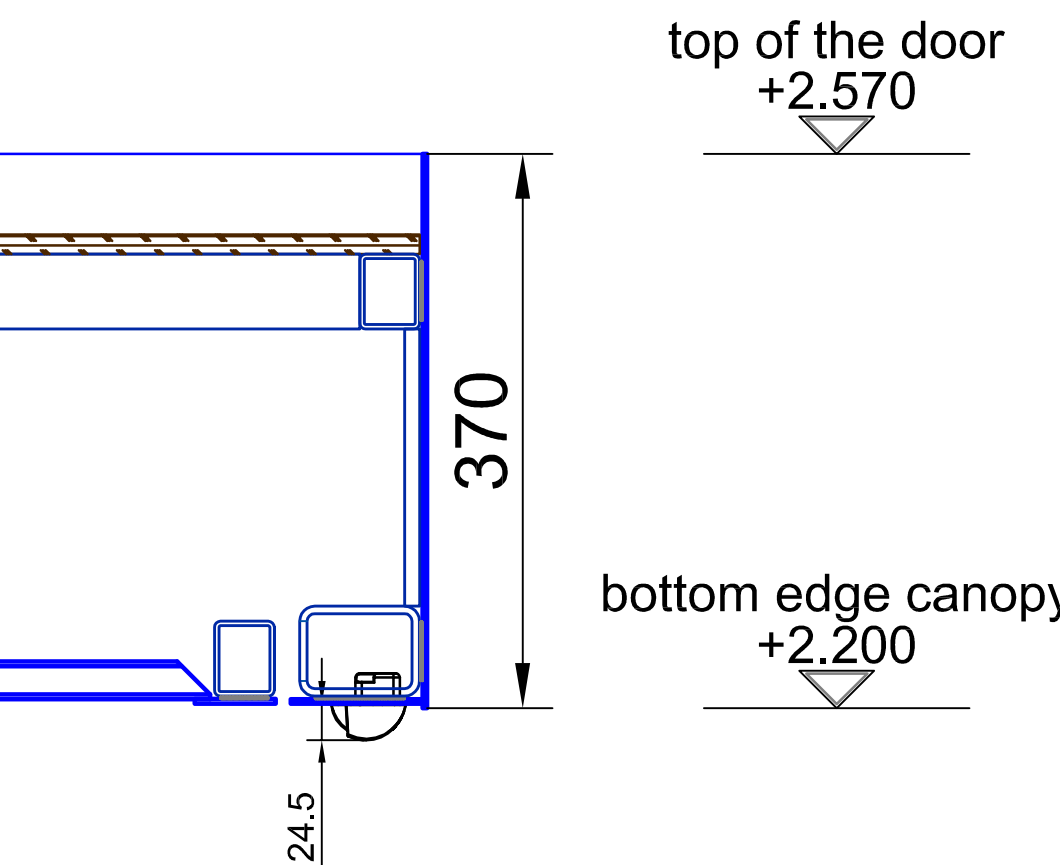


Surface:	All visible screws 304 stl (DIN 7981)	All green marked components must be executed by others!!!
Straight glass:	tempered safety glass 10 mm	laminated safety glass 10 mm
Curved glass:		
Index:	Modifications	Scale: A0 = M 1:5
		Confirmation No.:
		Date:
		Name:
		Project: K21A-S/VI-42
		Contractor:
		Drawing No.:
		Page 01
		Form 04
Checked:	Arranged:	
This drawing is the property of the company Blas. It is not allowed to be duplicated or to be modified in a third party. Technical modifications are under reserve.		



Straight glass	tempered safety glass 10 mm	All visible screws 304 s/s (DIN 7981)	All green marked components must be executed by others!!	
		Curved glass	laminated safety glass 10 mm	
Index	Modifications	Date		Name
 BLASI BLASI GmbH Automatic Doors Carl - Benz - Str. 5-15 D - 77974 Mahlberg		Serial No.: _____ Confirmation No.: _____ Type: K21A-S/VI-42 Project: SAMPLE FIRE ONLY Contractor: _____ Drawing No.: _____ Page 03 of 04		
		Tel.: +49 7802 / 893 - 291 Fax: +49 7802 / 893 - 299 E-mail: info@Blasi.info www.Blasi.info		
		Drawing No.: _____ Page _____ of _____		
		Drawing No.: _____ Page _____ of _____		
		Drawing No.: _____ Page _____ of _____		
Checked	Accepted	This drawing is the fits of the company Blasi. It is not allowed to be duplicated or to be reworked to a third party. Technical modifications are under reserve.		

horizontal section - details

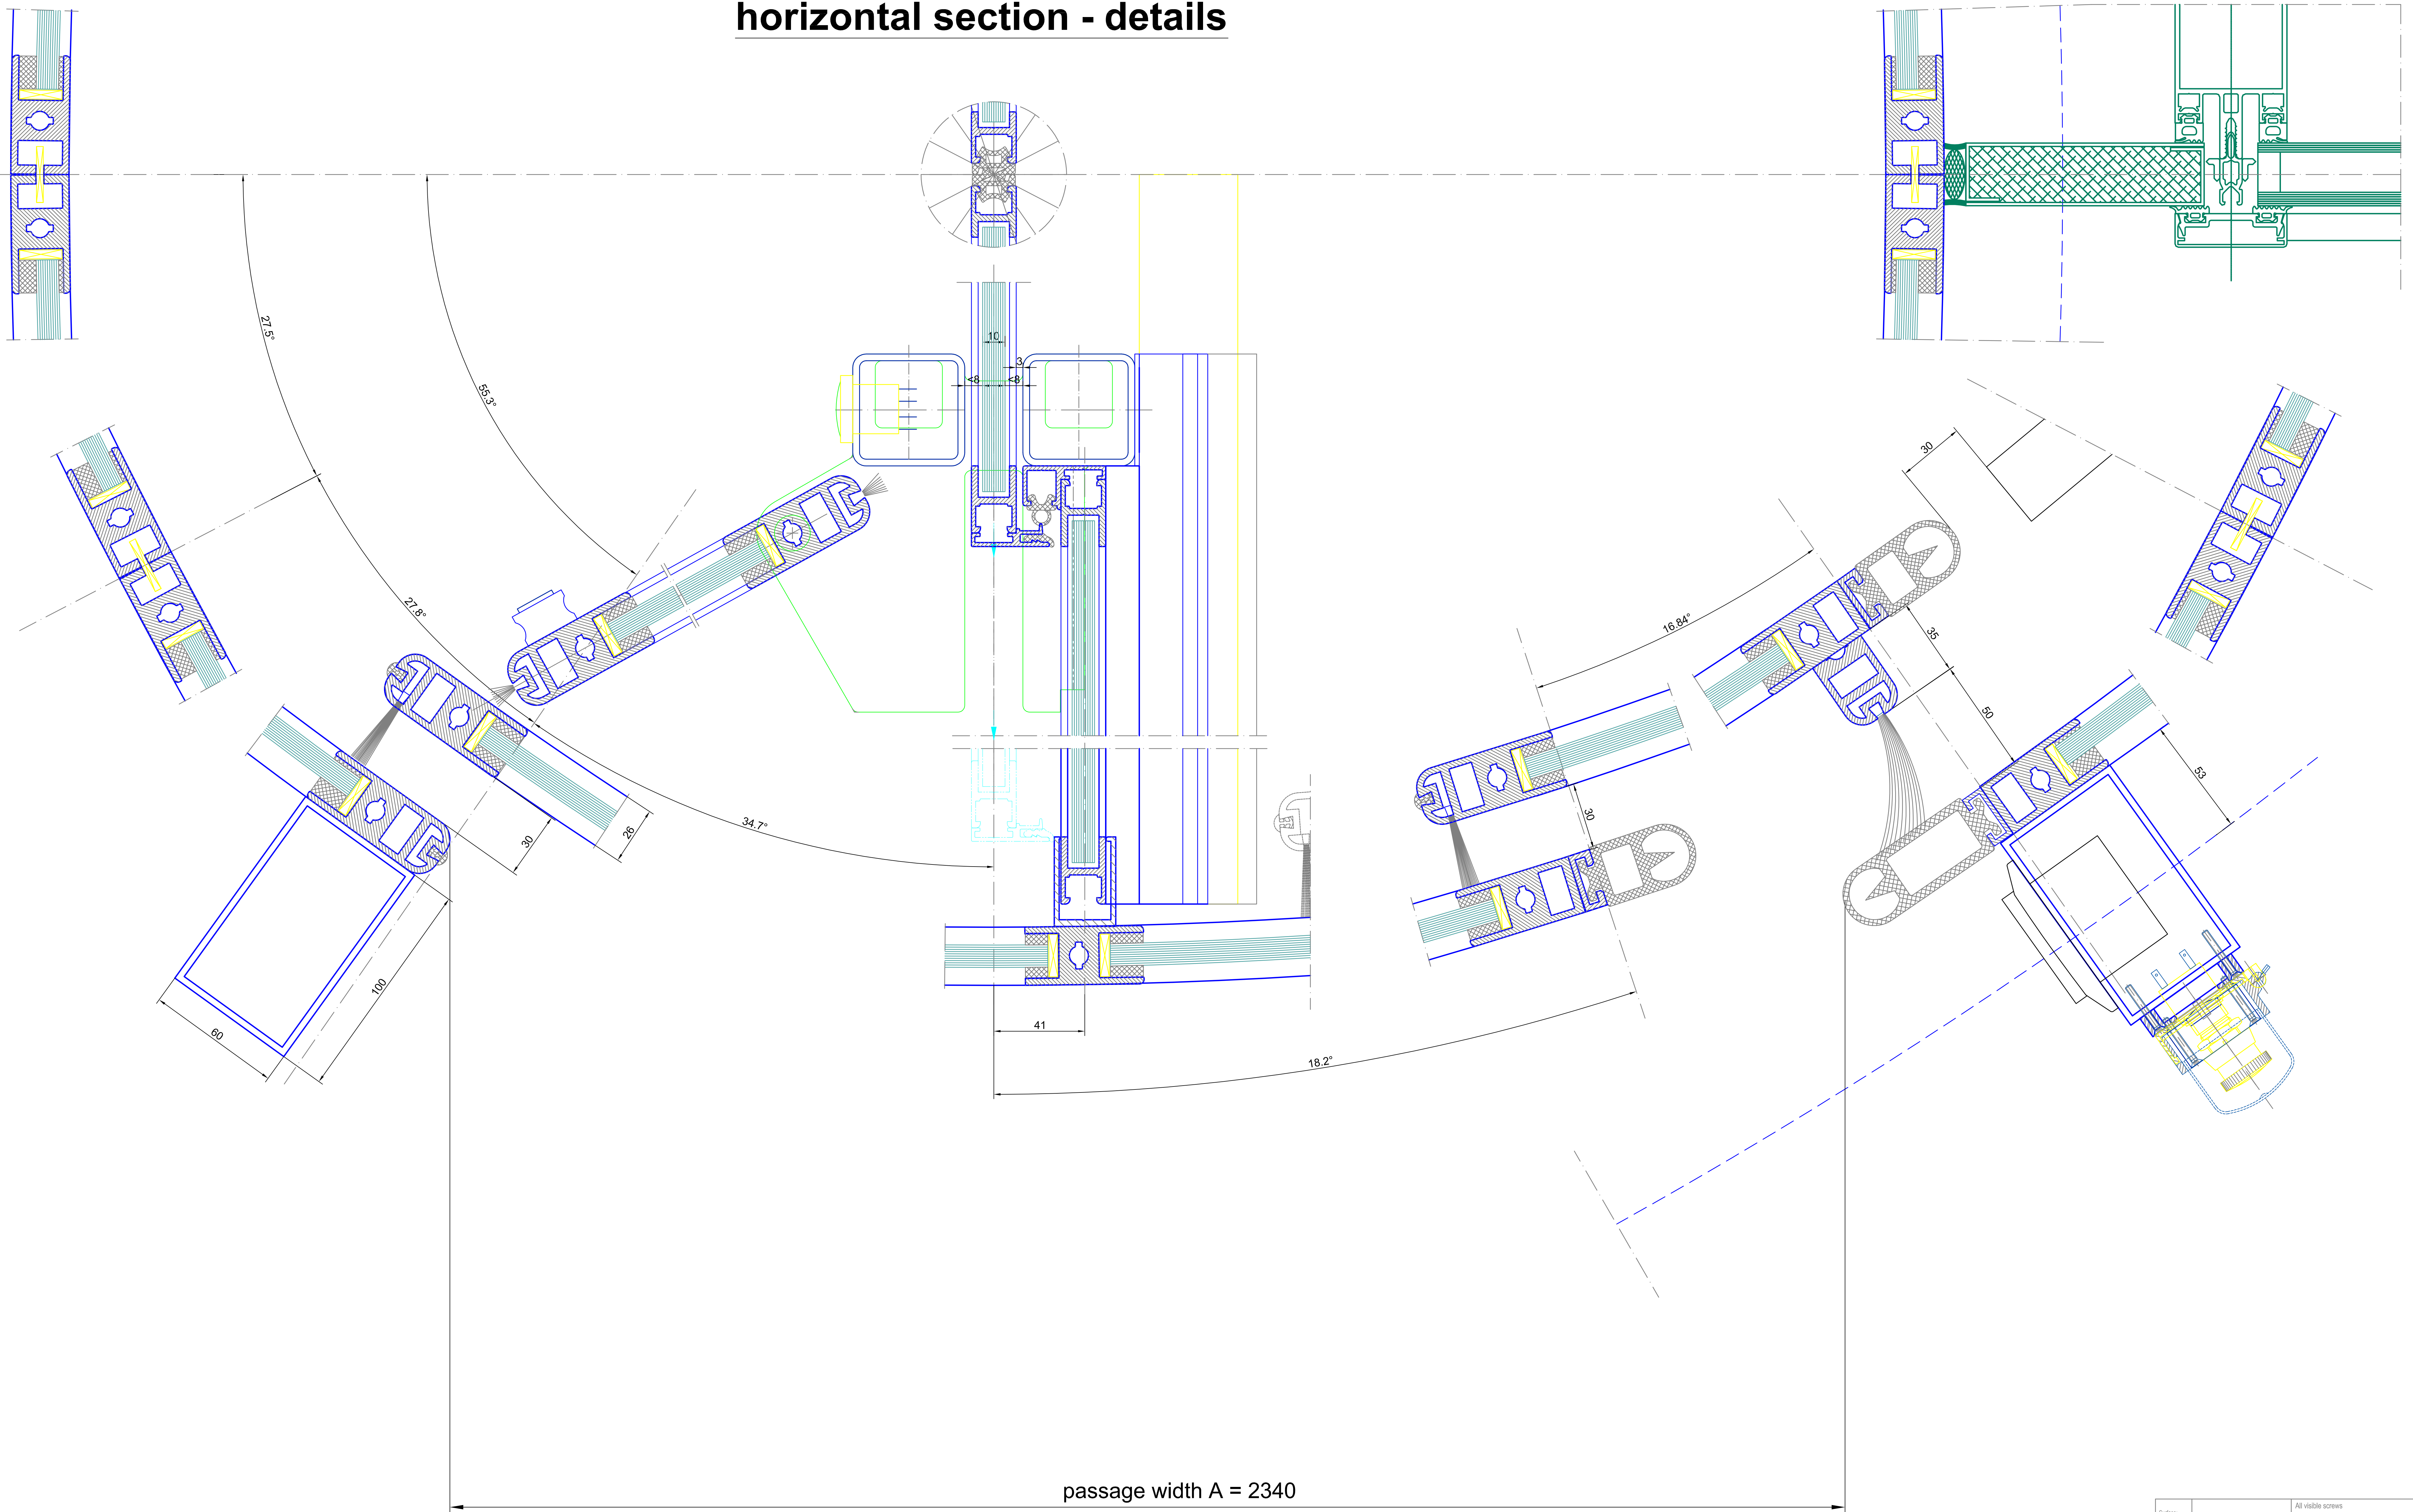

passage width $A = 2340$

Screw		All visible screws 304 a5 (DIN 7981)	All green marked components must be executed by others!!!
	Straight glaziers	tempered safety glass 10 mm	
			laminated safety glass 10 mm
Index	Modifications		Date Name
 B L A S I G m b H Automotive Doors Carl-Benz-Str. 5-15 D - 77972 Mahlbach Tel. +497622 / 893 - 201 Fax. +497622 / 893 - 299 E-mail: info@BlasiInfo www. Blasi . info		Scale: A0 = M 1:1	Confirmation No.:
		K21A-SVI-42	
		Project:	SAMPLE DRAWING ONLY
		Contractor:	
		Drawing No.:	Page: 04
Check:	Approved:		From: 04
This drawing is the property of the company Blasi. It is not allowed to be duplicated or to be lent to a third party. Technical modifications are under reserve.			