




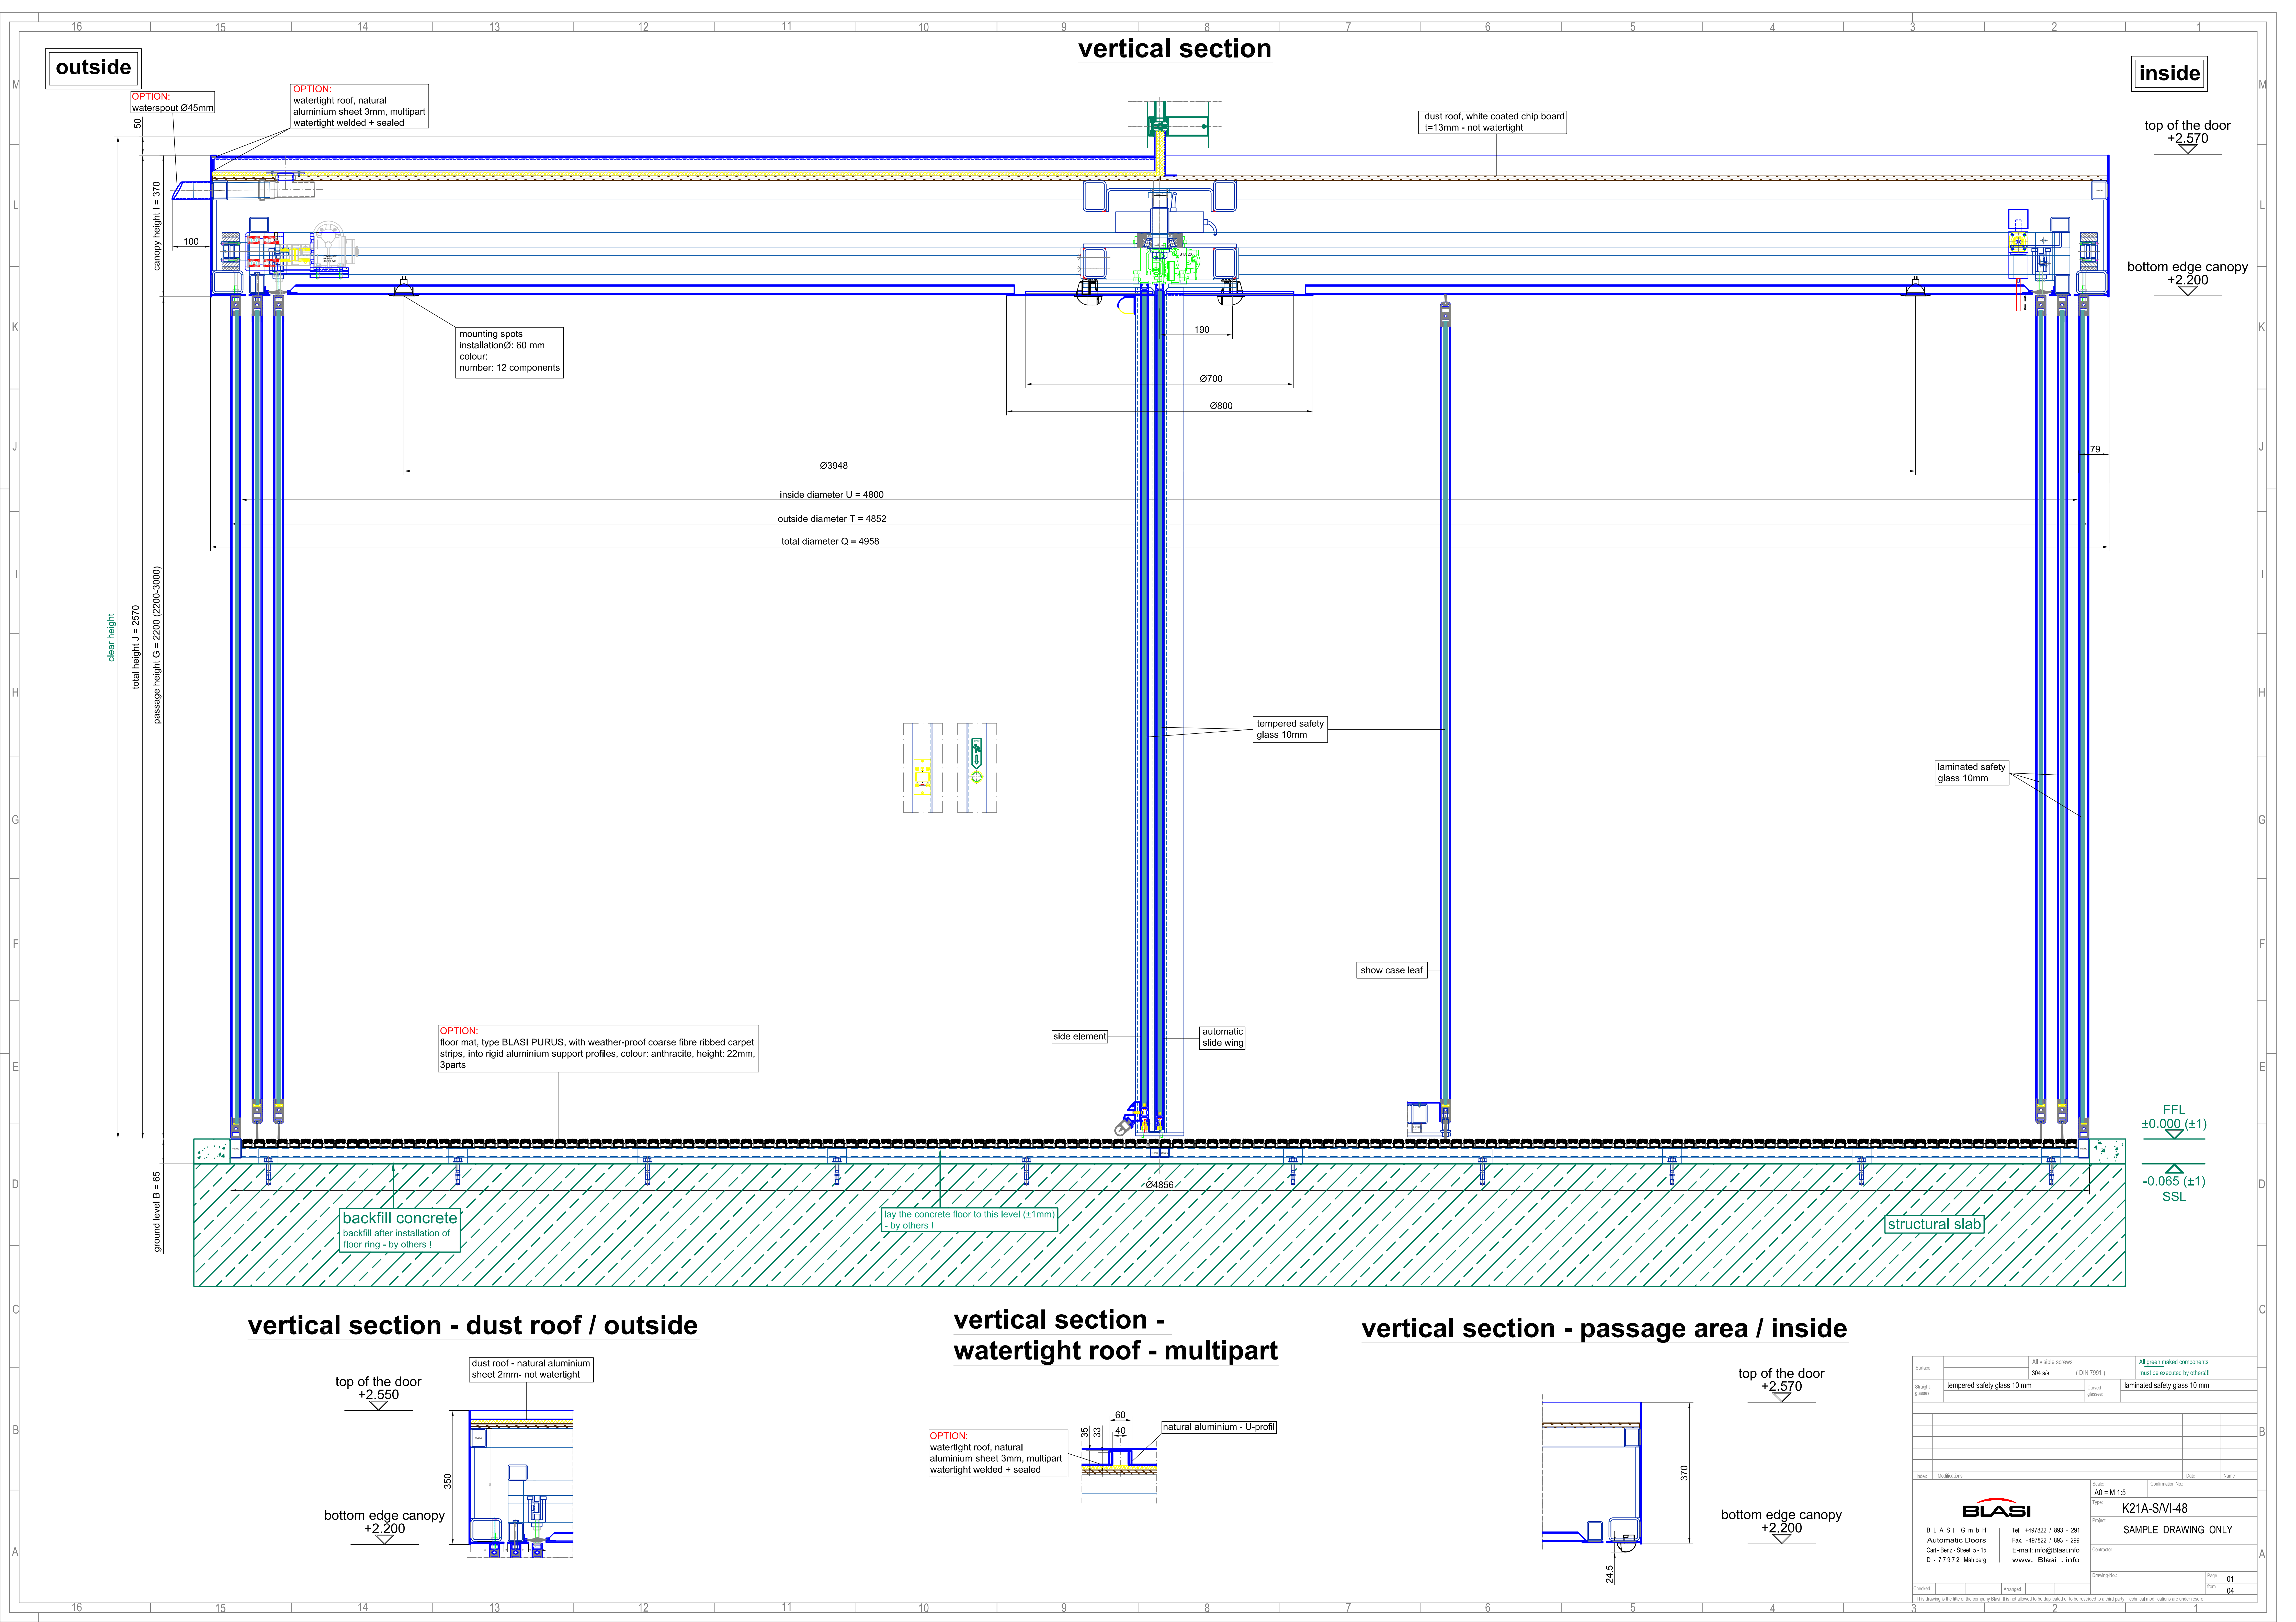


vertical section - dust roof / outside

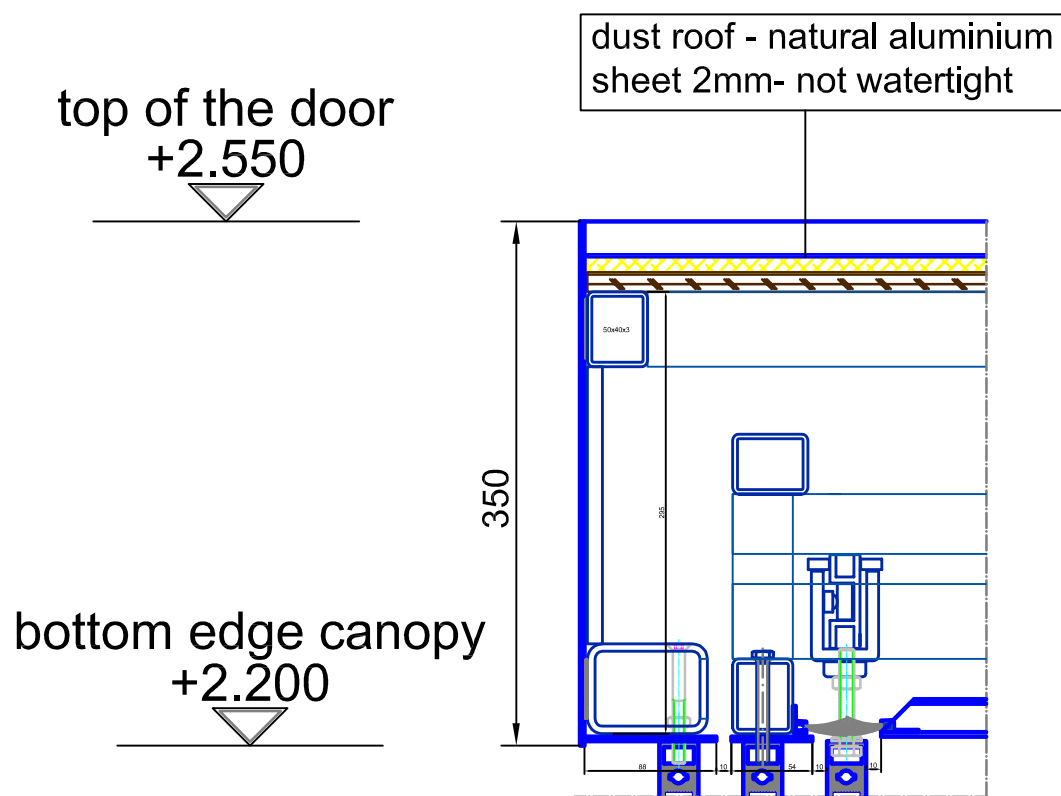



vertical section - watertight roof - multipart

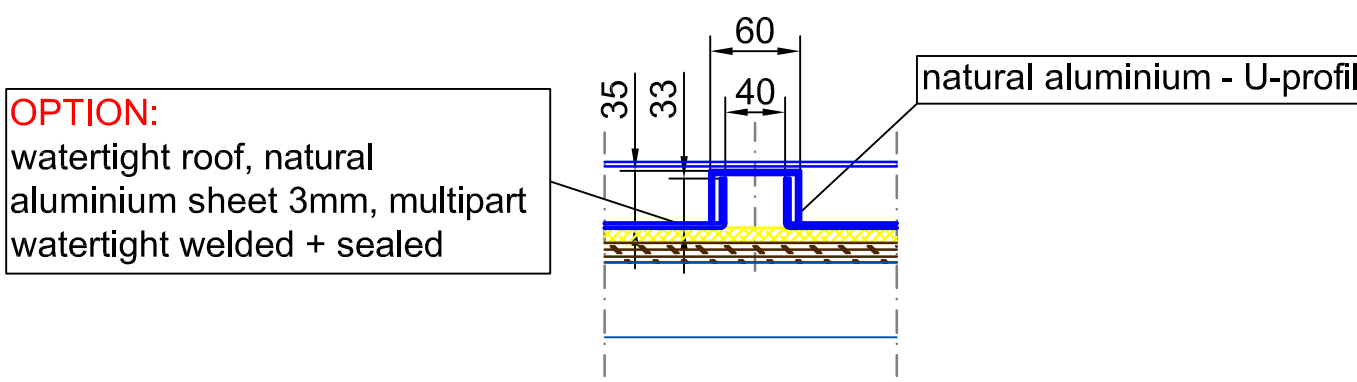

vertical section - passage area / inside

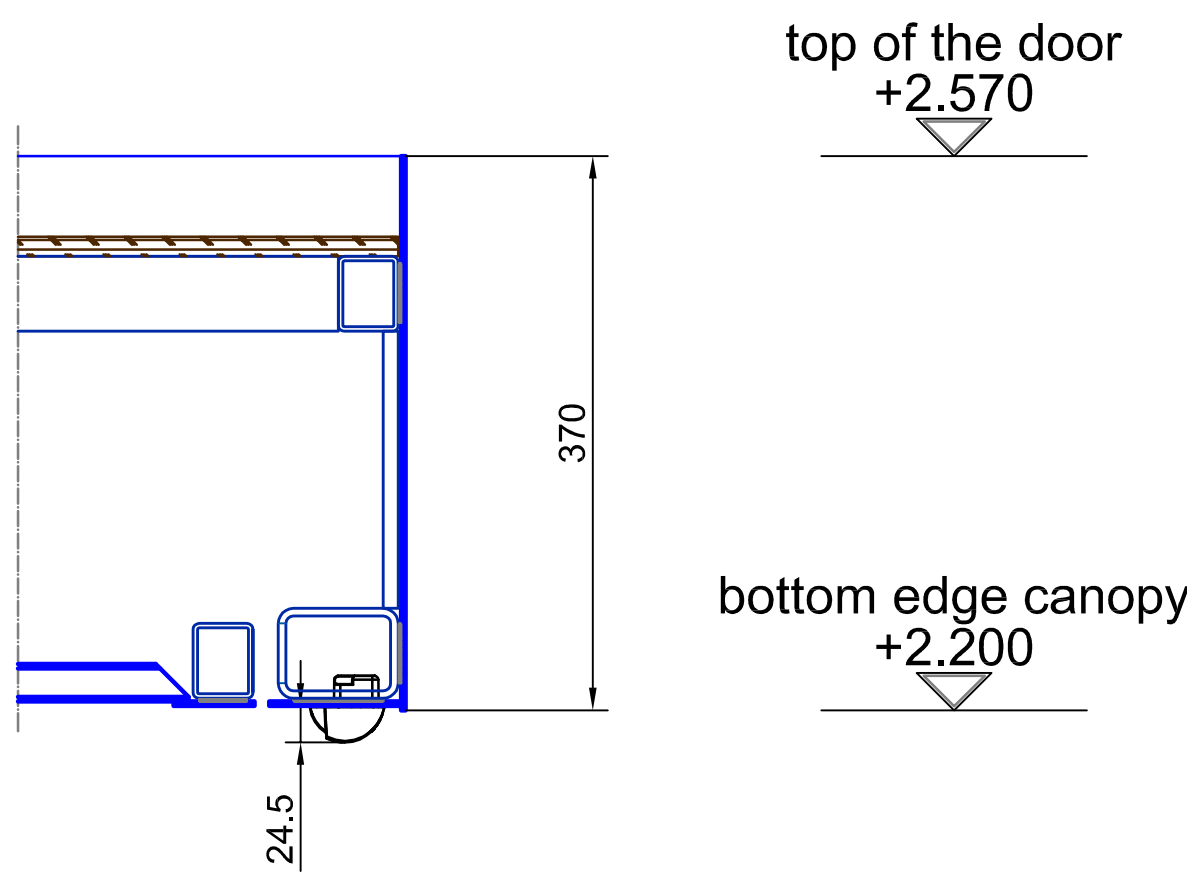

|   |                                       |                                                           |
|---|---------------------------------------|-----------------------------------------------------------|
| Surface:   | All visible screws 304 a/s (DIN 7981) | All green marked components must be executed by others!!! |
| Straight glasses:   | tempered safety glass 10 mm           | laminated safety glass 10 mm                              |
| Curved glasses:   |                                       |                                                           |
| Index:   | Modifications:                        | Scale: A0 = M 1:5                                         |
|   |                                       | Confirmation No.:                                         |
|   |                                       | Date:                                                     |
|   |                                       | Name:                                                     |
|   |                                       | Project: K21A-S/VI-48                                     |
|   |                                       | SAMPLE DRAWING ONLY                                       |
|   |                                       | Contractor:                                               |
|   |                                       | Drawing No.:                                              |
|   |                                       | Page 01                                                   |
|   |                                       | Form 04                                                   |
| Checked:   | Arranged:                             |                                                           |
| This drawing is the property of the company Blas. It is not allowed to be duplicated or to be refilled to a third party. Technical modifications are under reserve. |                                       |                                                           |

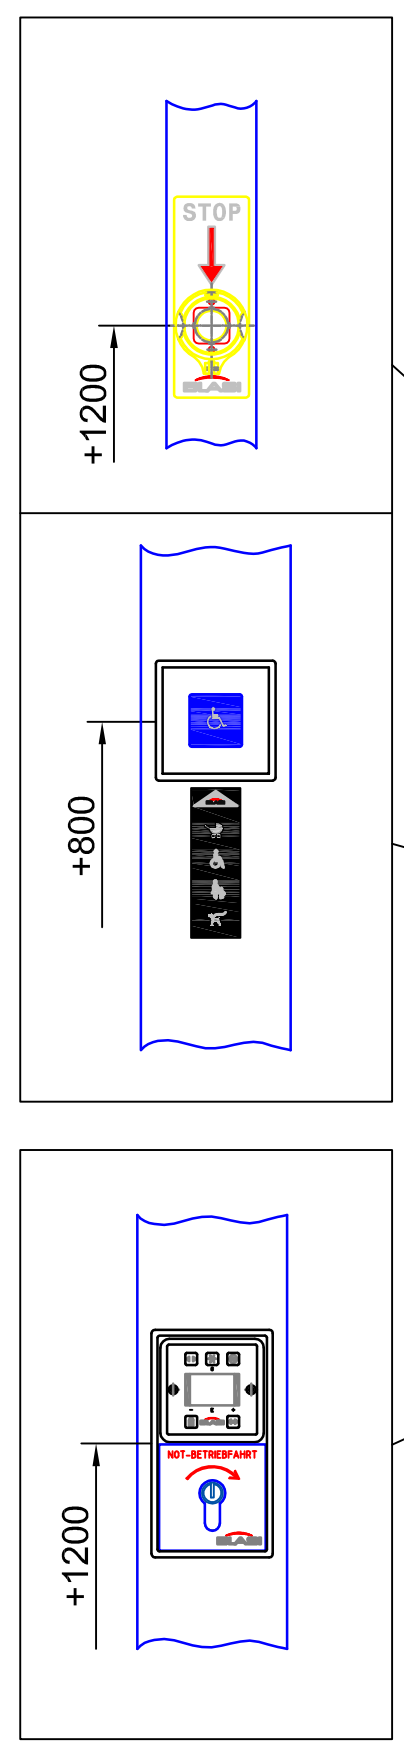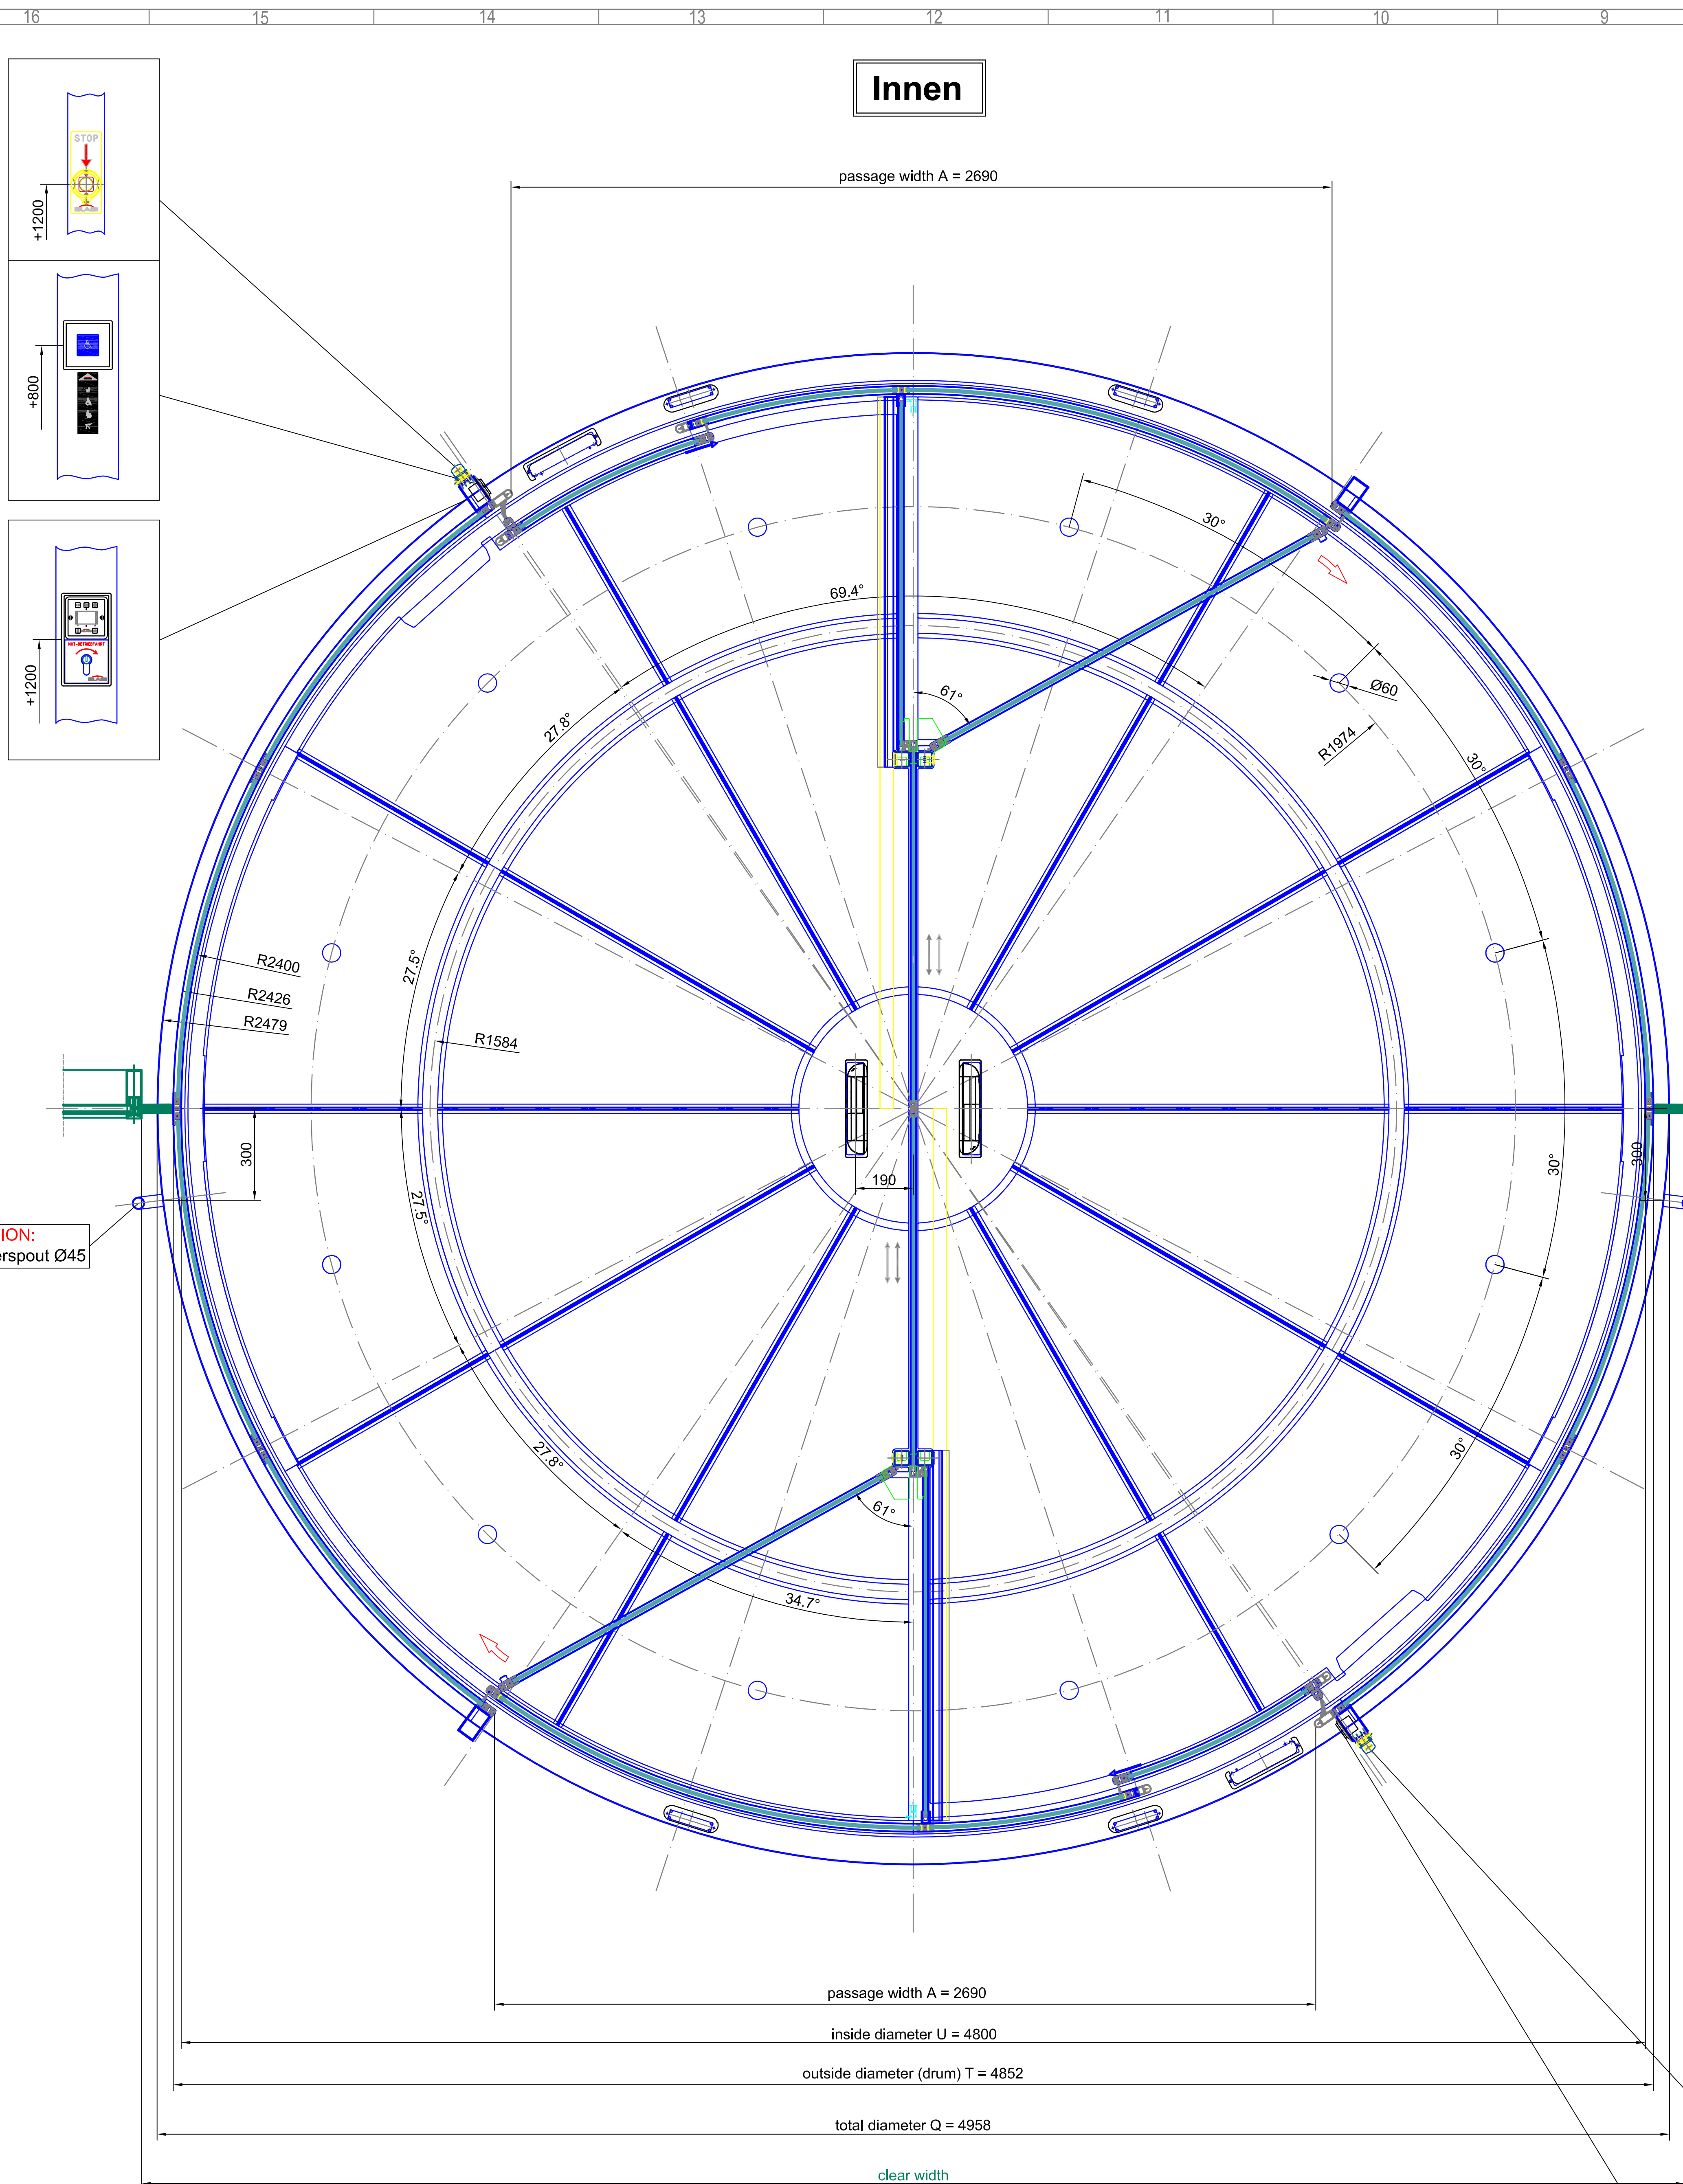


OPTION:  
waterspout Ø45

Innen

outside

horizontal section - door in standard position

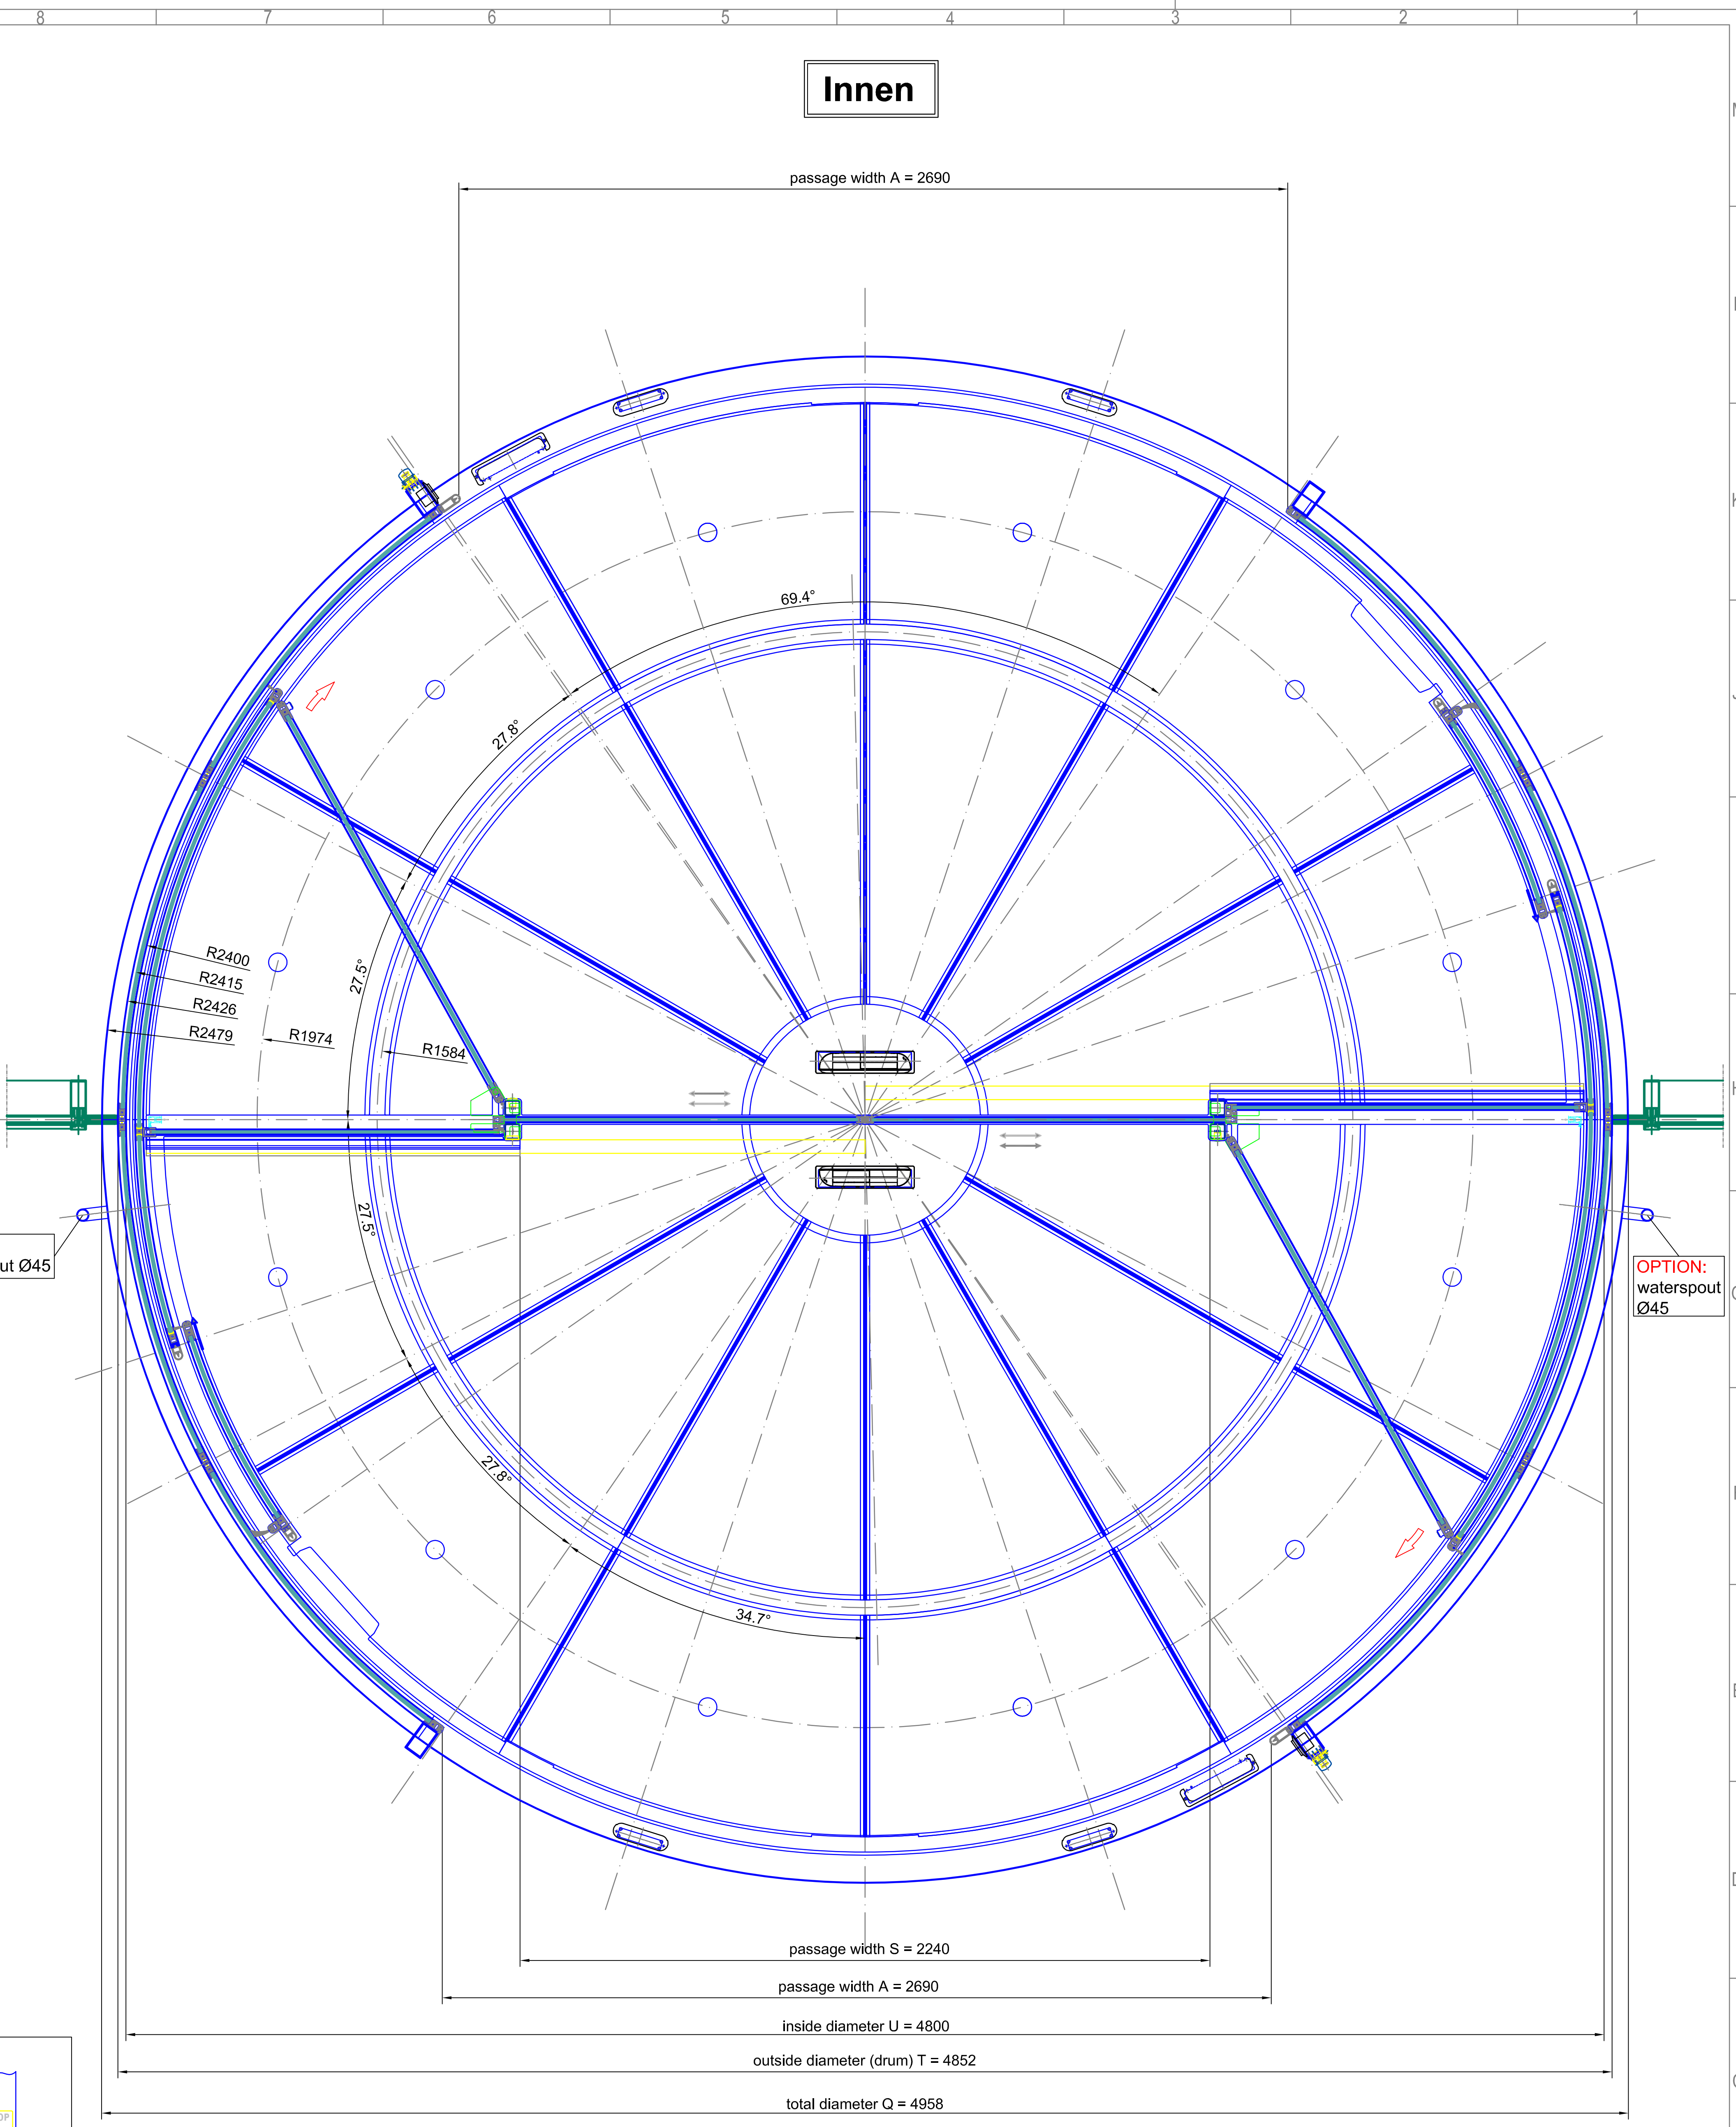

OPTION:  
waterspout Ø45

Innen

outside

horizontal section - door in open door position

|   |                                          |                                                              |                              |
|---|------------------------------------------|--------------------------------------------------------------|------------------------------|
| Surface:   | All visible screws<br>304 s/s (DIN 7991) | All green marked components<br>must be executed by others!!! |                              |
| Straight<br>glazings:   | tempered safety glass 10 mm              | Curved<br>glazings:                                          | laminated safety glass 10 mm |
| Index: Modifications   |                                          |                                                              |                              |
| Scale:<br>A0 = M 1:10   |                                          | Confirmation No.:                                            |                              |
| Type:<br>K21A-S/VI-48   |                                          | Date:                                                        |                              |
| Project:<br>SAMPLE DRAWING ONLY   |                                          | Name:                                                        |                              |
| Contractor:   |                                          | Page:<br>02                                                  |                              |
| Drawing No.:   |                                          | Form:<br>04                                                  |                              |
| Checked: Arranged:   |                                          |                                                              |                              |
| This drawing is the file of the company Blas. It is not allowed to be duplicated or to be modified in a third party. Technical modifications are under reserve. |                                          |                                                              |                              |

**BLASI**  
B L A S I G m b H  
Automatic Doors  
Carl-Beitz-Strasse 5-15  
D - 77972 Hanberg  
Tel. +497822 / 893 - 291  
Fax. +497822 / 893 - 299  
E-mail: info@blas.info  
www. Blasi . info



|   |                             |   |                                                             |      |
|---|-----------------------------|---|-------------------------------------------------------------|------|
| Straight glass   | tempered safety glass 10 mm | All visible screws<br>304 s/s (DIN 7981 )   | All green marked components<br>must be executed by others!! |      |
|   |                             | Curved glass   | laminated safety glass 10 mm                                |      |
|   |                             |   |                                                             |      |
|   |                             |   |                                                             |      |
|   |                             |   |                                                             |      |
|   |                             |   |                                                             |      |
| Index   | Modifications               | Date   |                                                             | Name |
|   |                             |   |                                                             |      |
|  <p><b>BLASI</b></p> <p>BLASI GmbH<br/>Automatic Doors<br/>Carl-Str. Benz 5-15<br/>D - 77972 Mahlberg</p> |                             | <p>SALES: <b>AD - M 1:10</b><br/>Confirmation No.:<br/><b>K21A-S/VI-48</b></p> <p>Type:<br/><b>SAMPLE DRAWING ONLY</b></p> <p>Project:<br/><br/>Contractor:<br/><br/>Drawing No.: Page <b>03</b><br/>From <b>04</b></p> |                                                             |      |
| Checked   | Accepted                    |   |                                                             |      |
| This drawing is the fits of the company Blasi. It is not allowed to be duplicated or to be reworked to a third party. Technical modifications are under reserve.                               |                             |   |                                                             |      |

## horizontal section - details



|                                                                                            |                               |                             |                                                              |
|--------------------------------------------------------------------------------------------|-------------------------------|-----------------------------|--------------------------------------------------------------|
| Surface:                                                                                   | All visible screws<br>304 s/s | (DIN 7991)                  | All green marked components<br>must be executed by others!!! |
| Draught glasses                                                                            | tempered safety glass 10 mm   | Curved glasses              | laminated safety glass 10 mm                                 |
|                                                                                            |                               |                             |                                                              |
| Info:                                                                                      |                               | Modifications:              | Date: _____ Name: _____                                      |
|       |                               | Scale:<br><b>A0 = M 1:1</b> |                                                              |
| <b>B L A S I   G m b H</b><br>Automatic Doors<br>Carl-Benz-Strée 5-15<br>D - 77972 Hanberg |                               | Confirmation No.: _____     |                                                              |
|                                                                                            |                               | Type: _____                 |                                                              |
|                                                                                            |                               | <b>K21A-S/VI-48</b>         |                                                              |
|                                                                                            |                               | Project: _____              |                                                              |
| <b>SAMPLE DRAWING ONLY</b>                                                                 |                               | Contruction: _____          |                                                              |
|                                                                                            |                               | Drawing-No.: _____          |                                                              |
| Checked: _____                                                                             | _____                         | Arranged: _____             | Page from <b>04 04</b>                                       |