



vertical section

outside

inside

vertical section - passage area

A0 - M 1:2

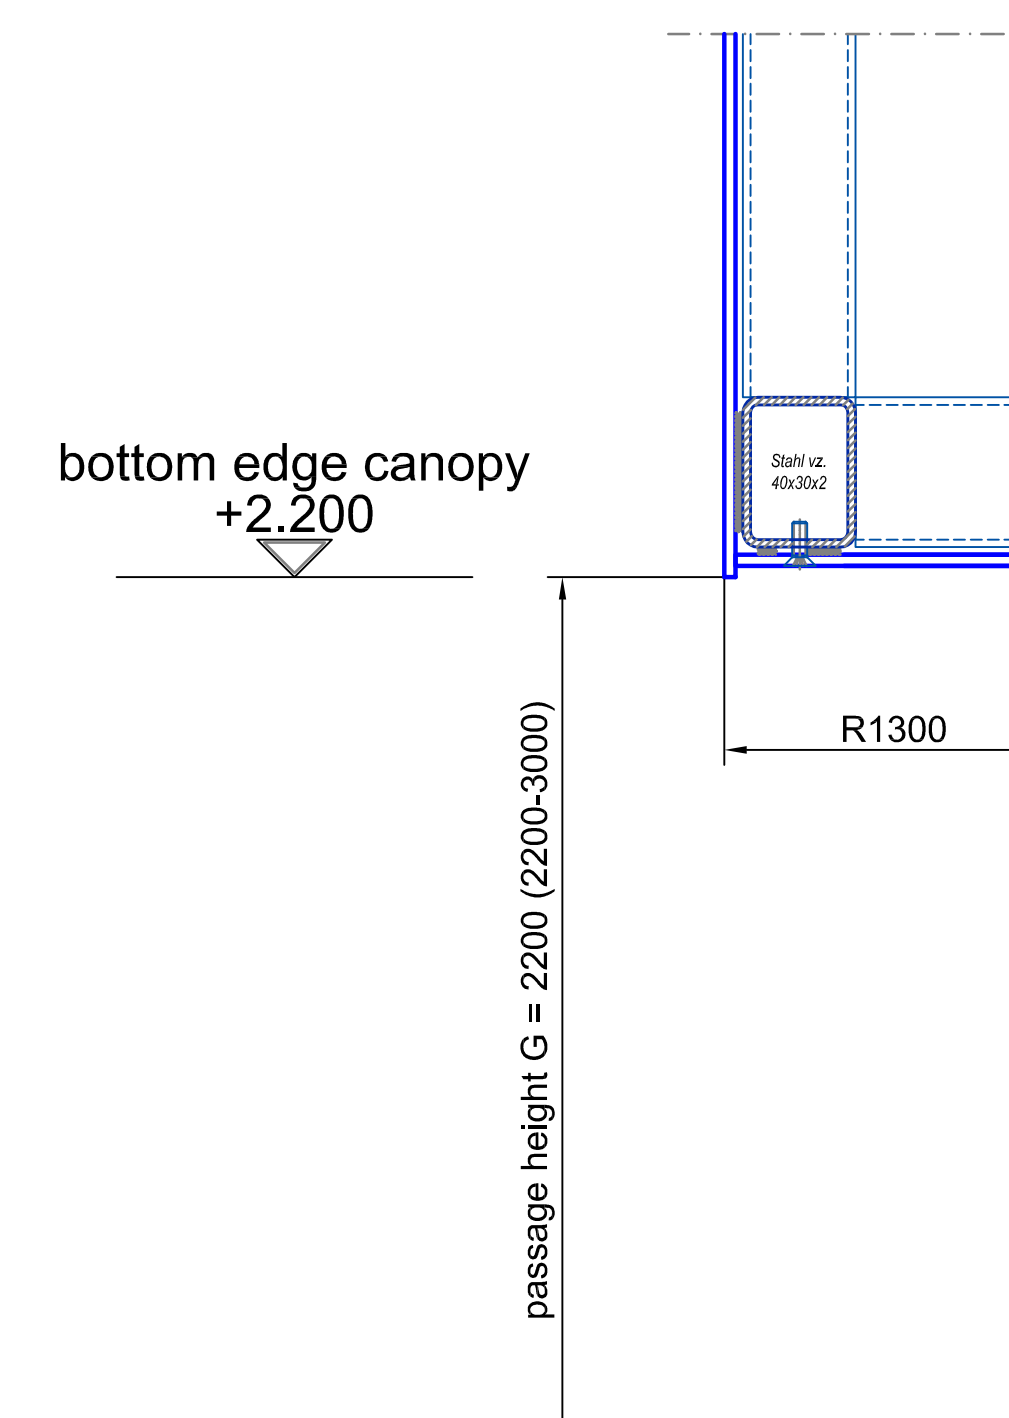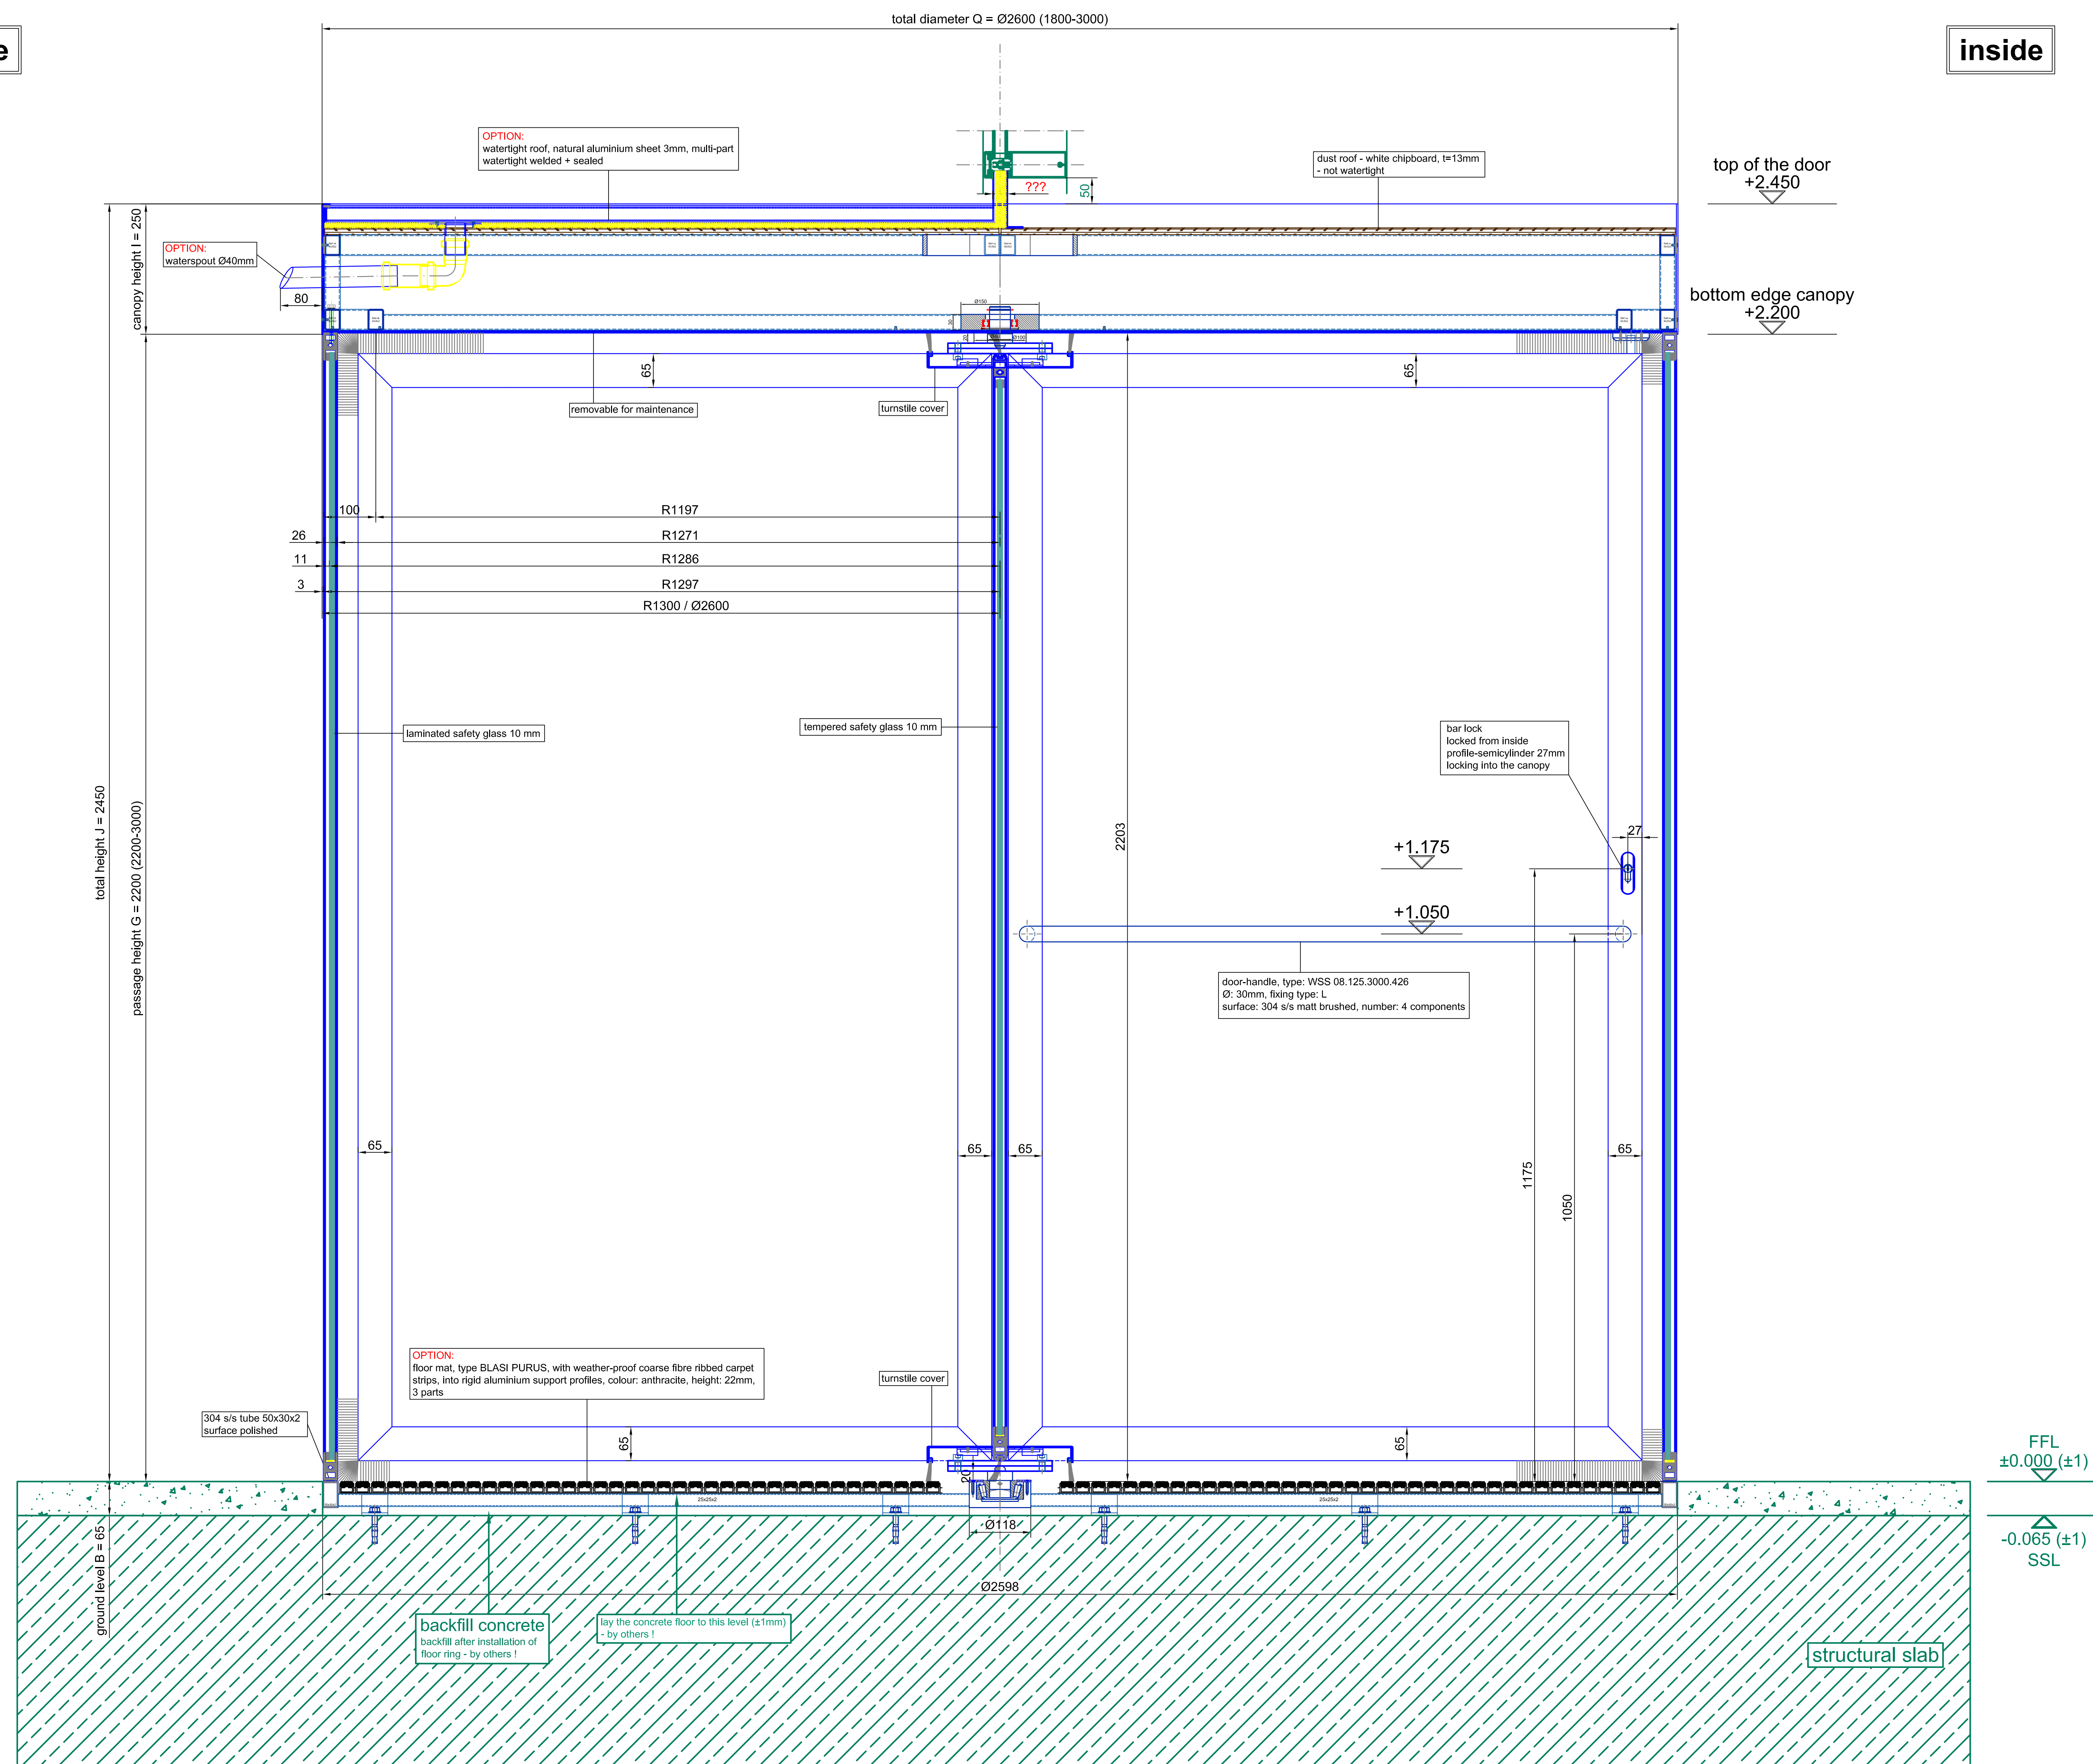

Surface	40 visible screws	All glass sealed components must be executed by others!	
Single glass:	tempered safety glass 10 mm	Corner glass:	laminated safety glass 10 mm
Info	Modifications	Date	
		A0 = M 1:5 Confirmation No.:	
BLASI GmbH Automatic Doors Carl-Neubert-Str. 5-15 D - 77972 Mahlag		K41-M-26 SAMPLE DRAWING	
Tel.: +497822 / 893 - 291 Fax: +497822 / 893 - 299 E-mail: info@Blasi.info www. BlasI . info		Project: Contractor: Drawing No.:	
Checked:	Drawn:	Project No.:	
This drawing is the file of the complete Blasi. It is not allowed to be duplicated or to be released to a third party. Technical modifications are under reservation.			

