
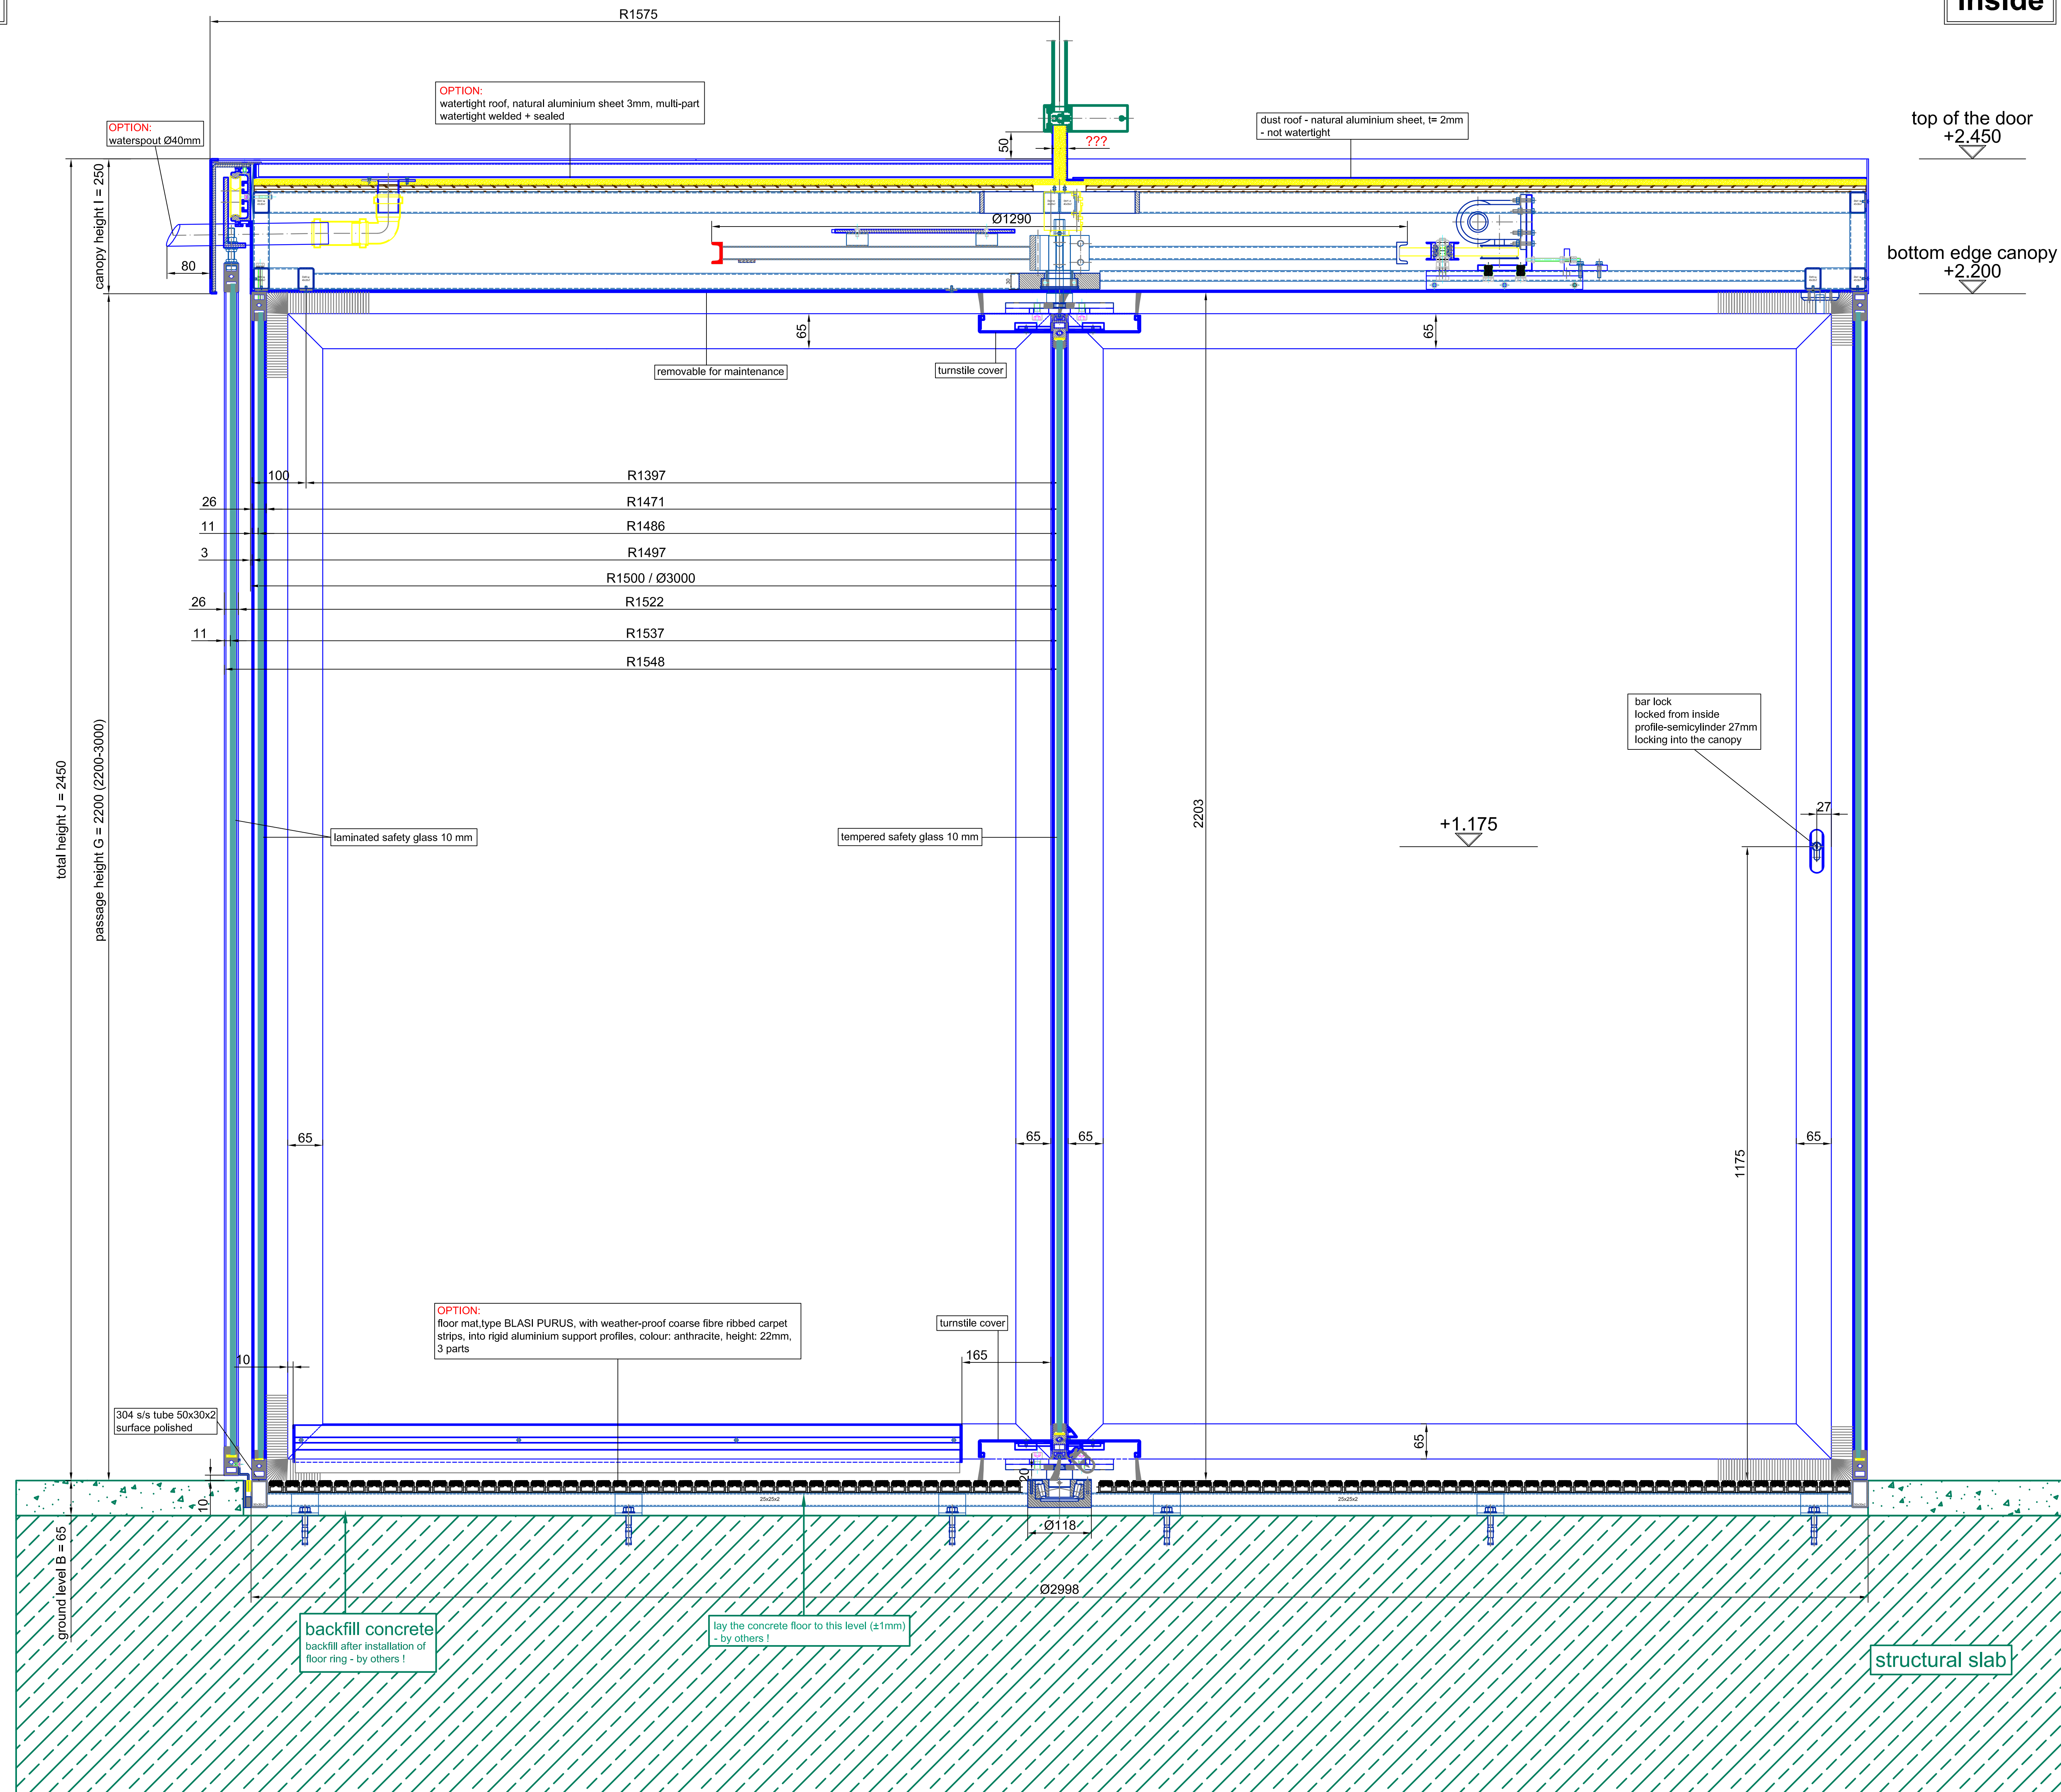



outside


inside

A0 - M 1:2

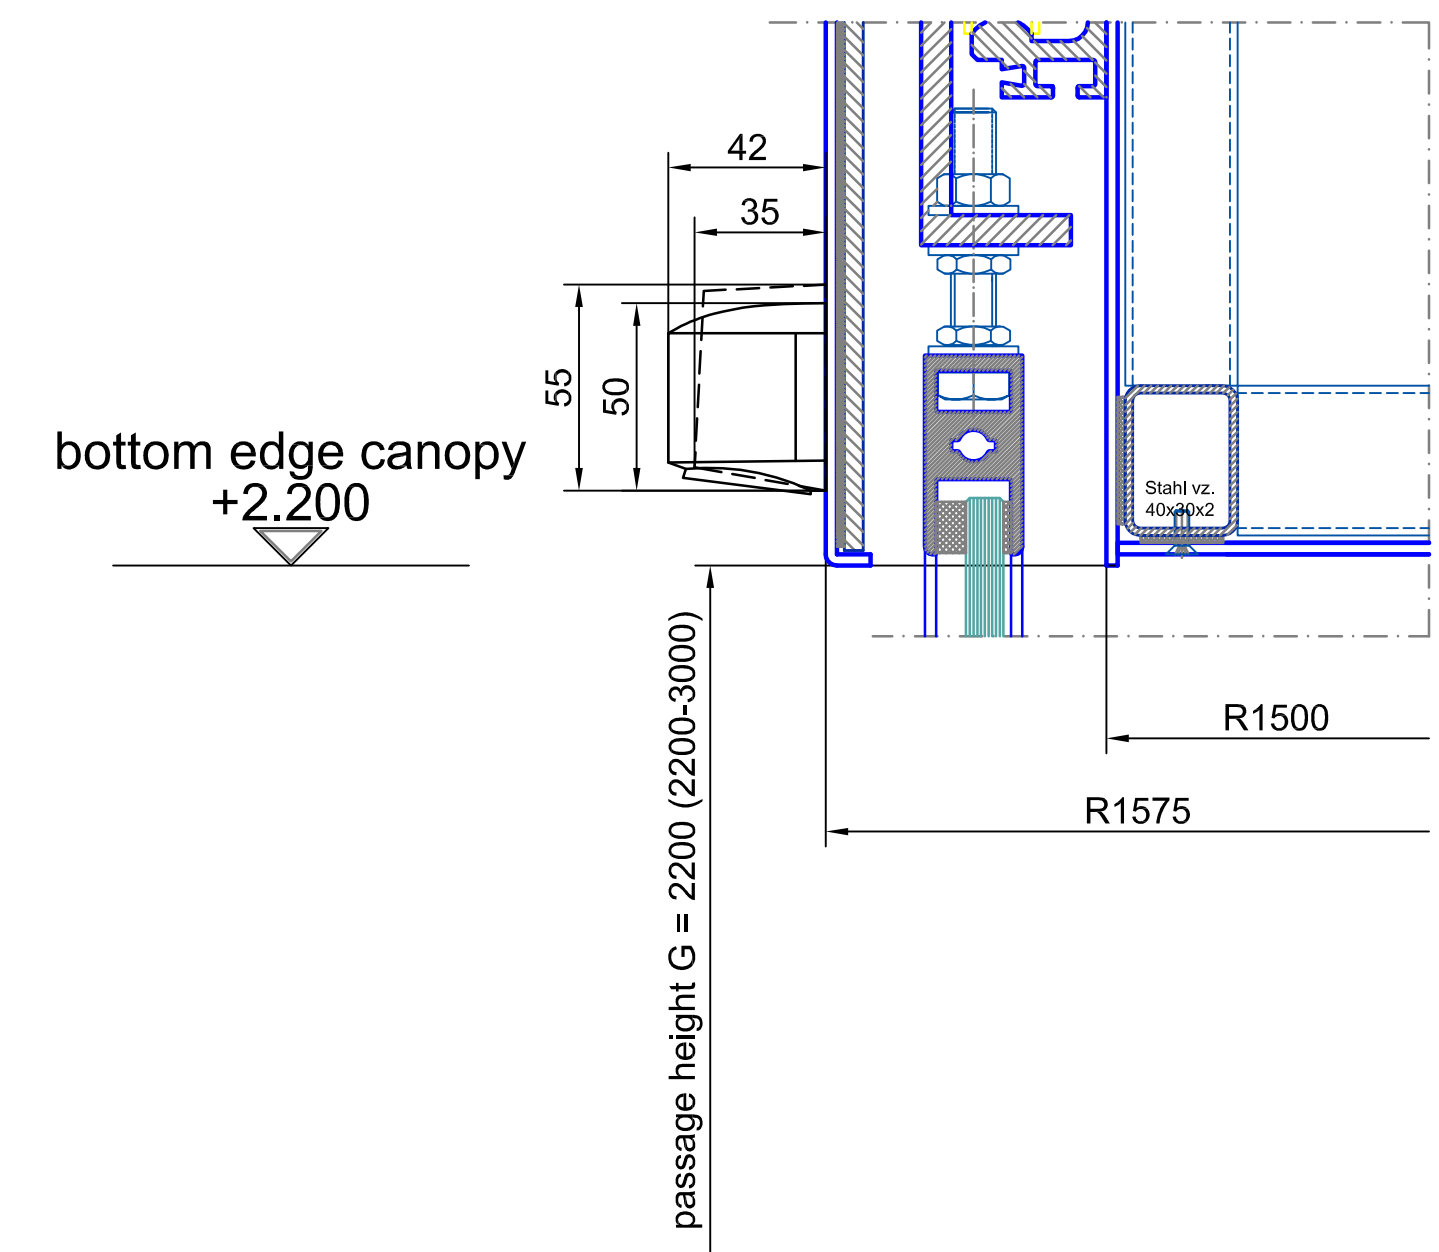


A0 - M 1:2

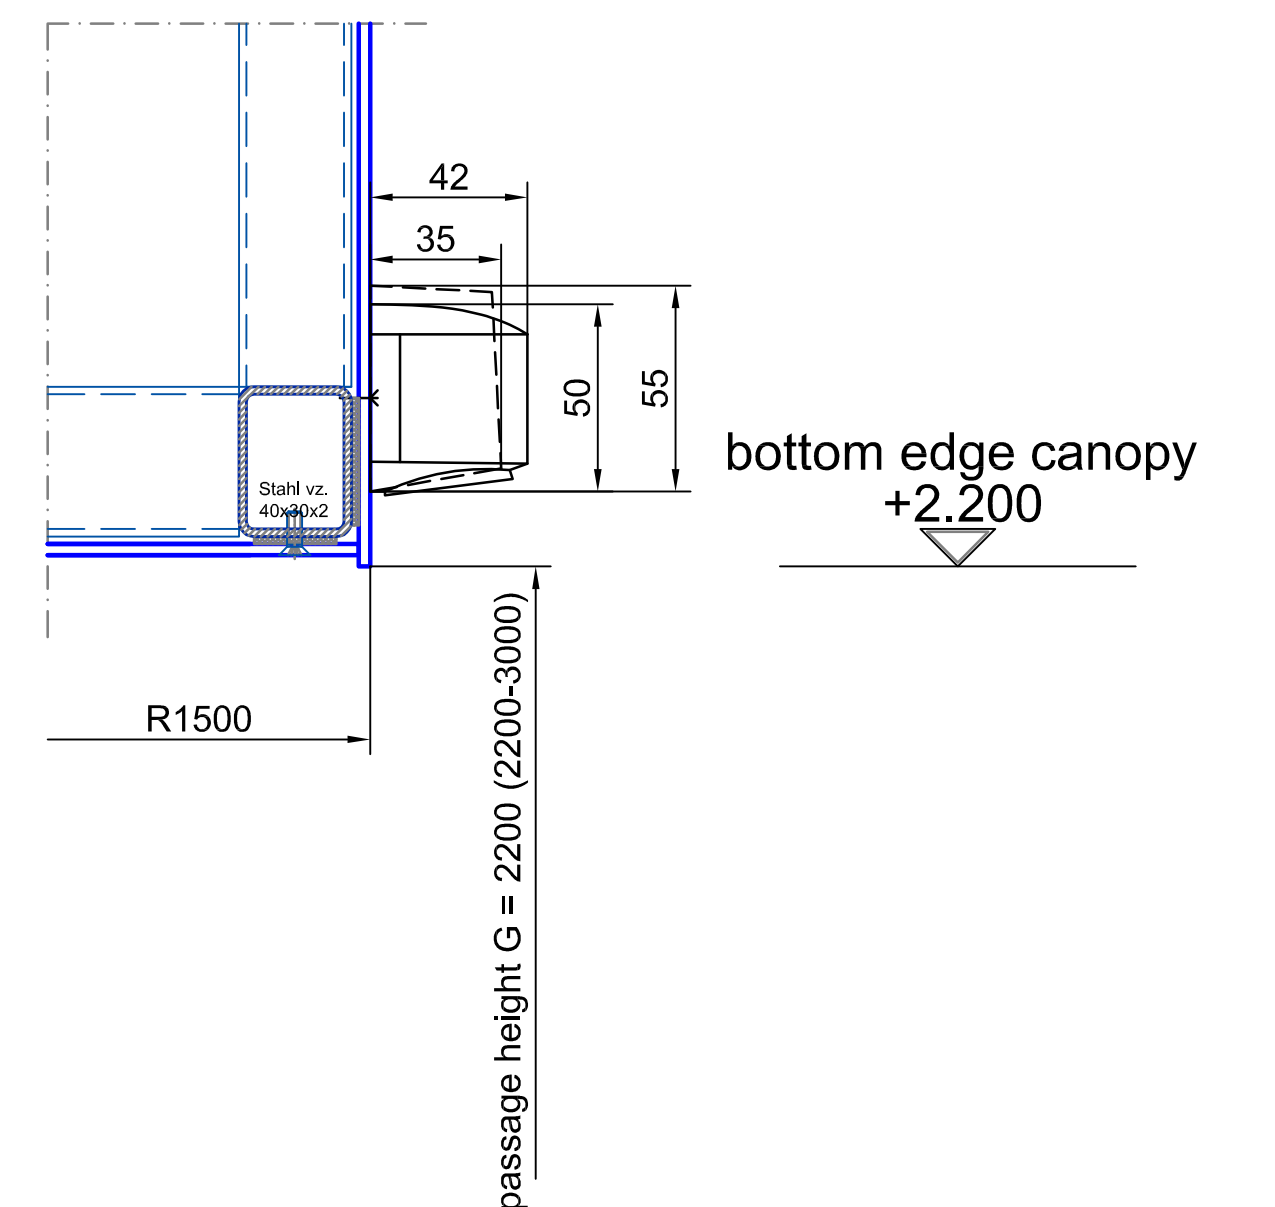[illegible]

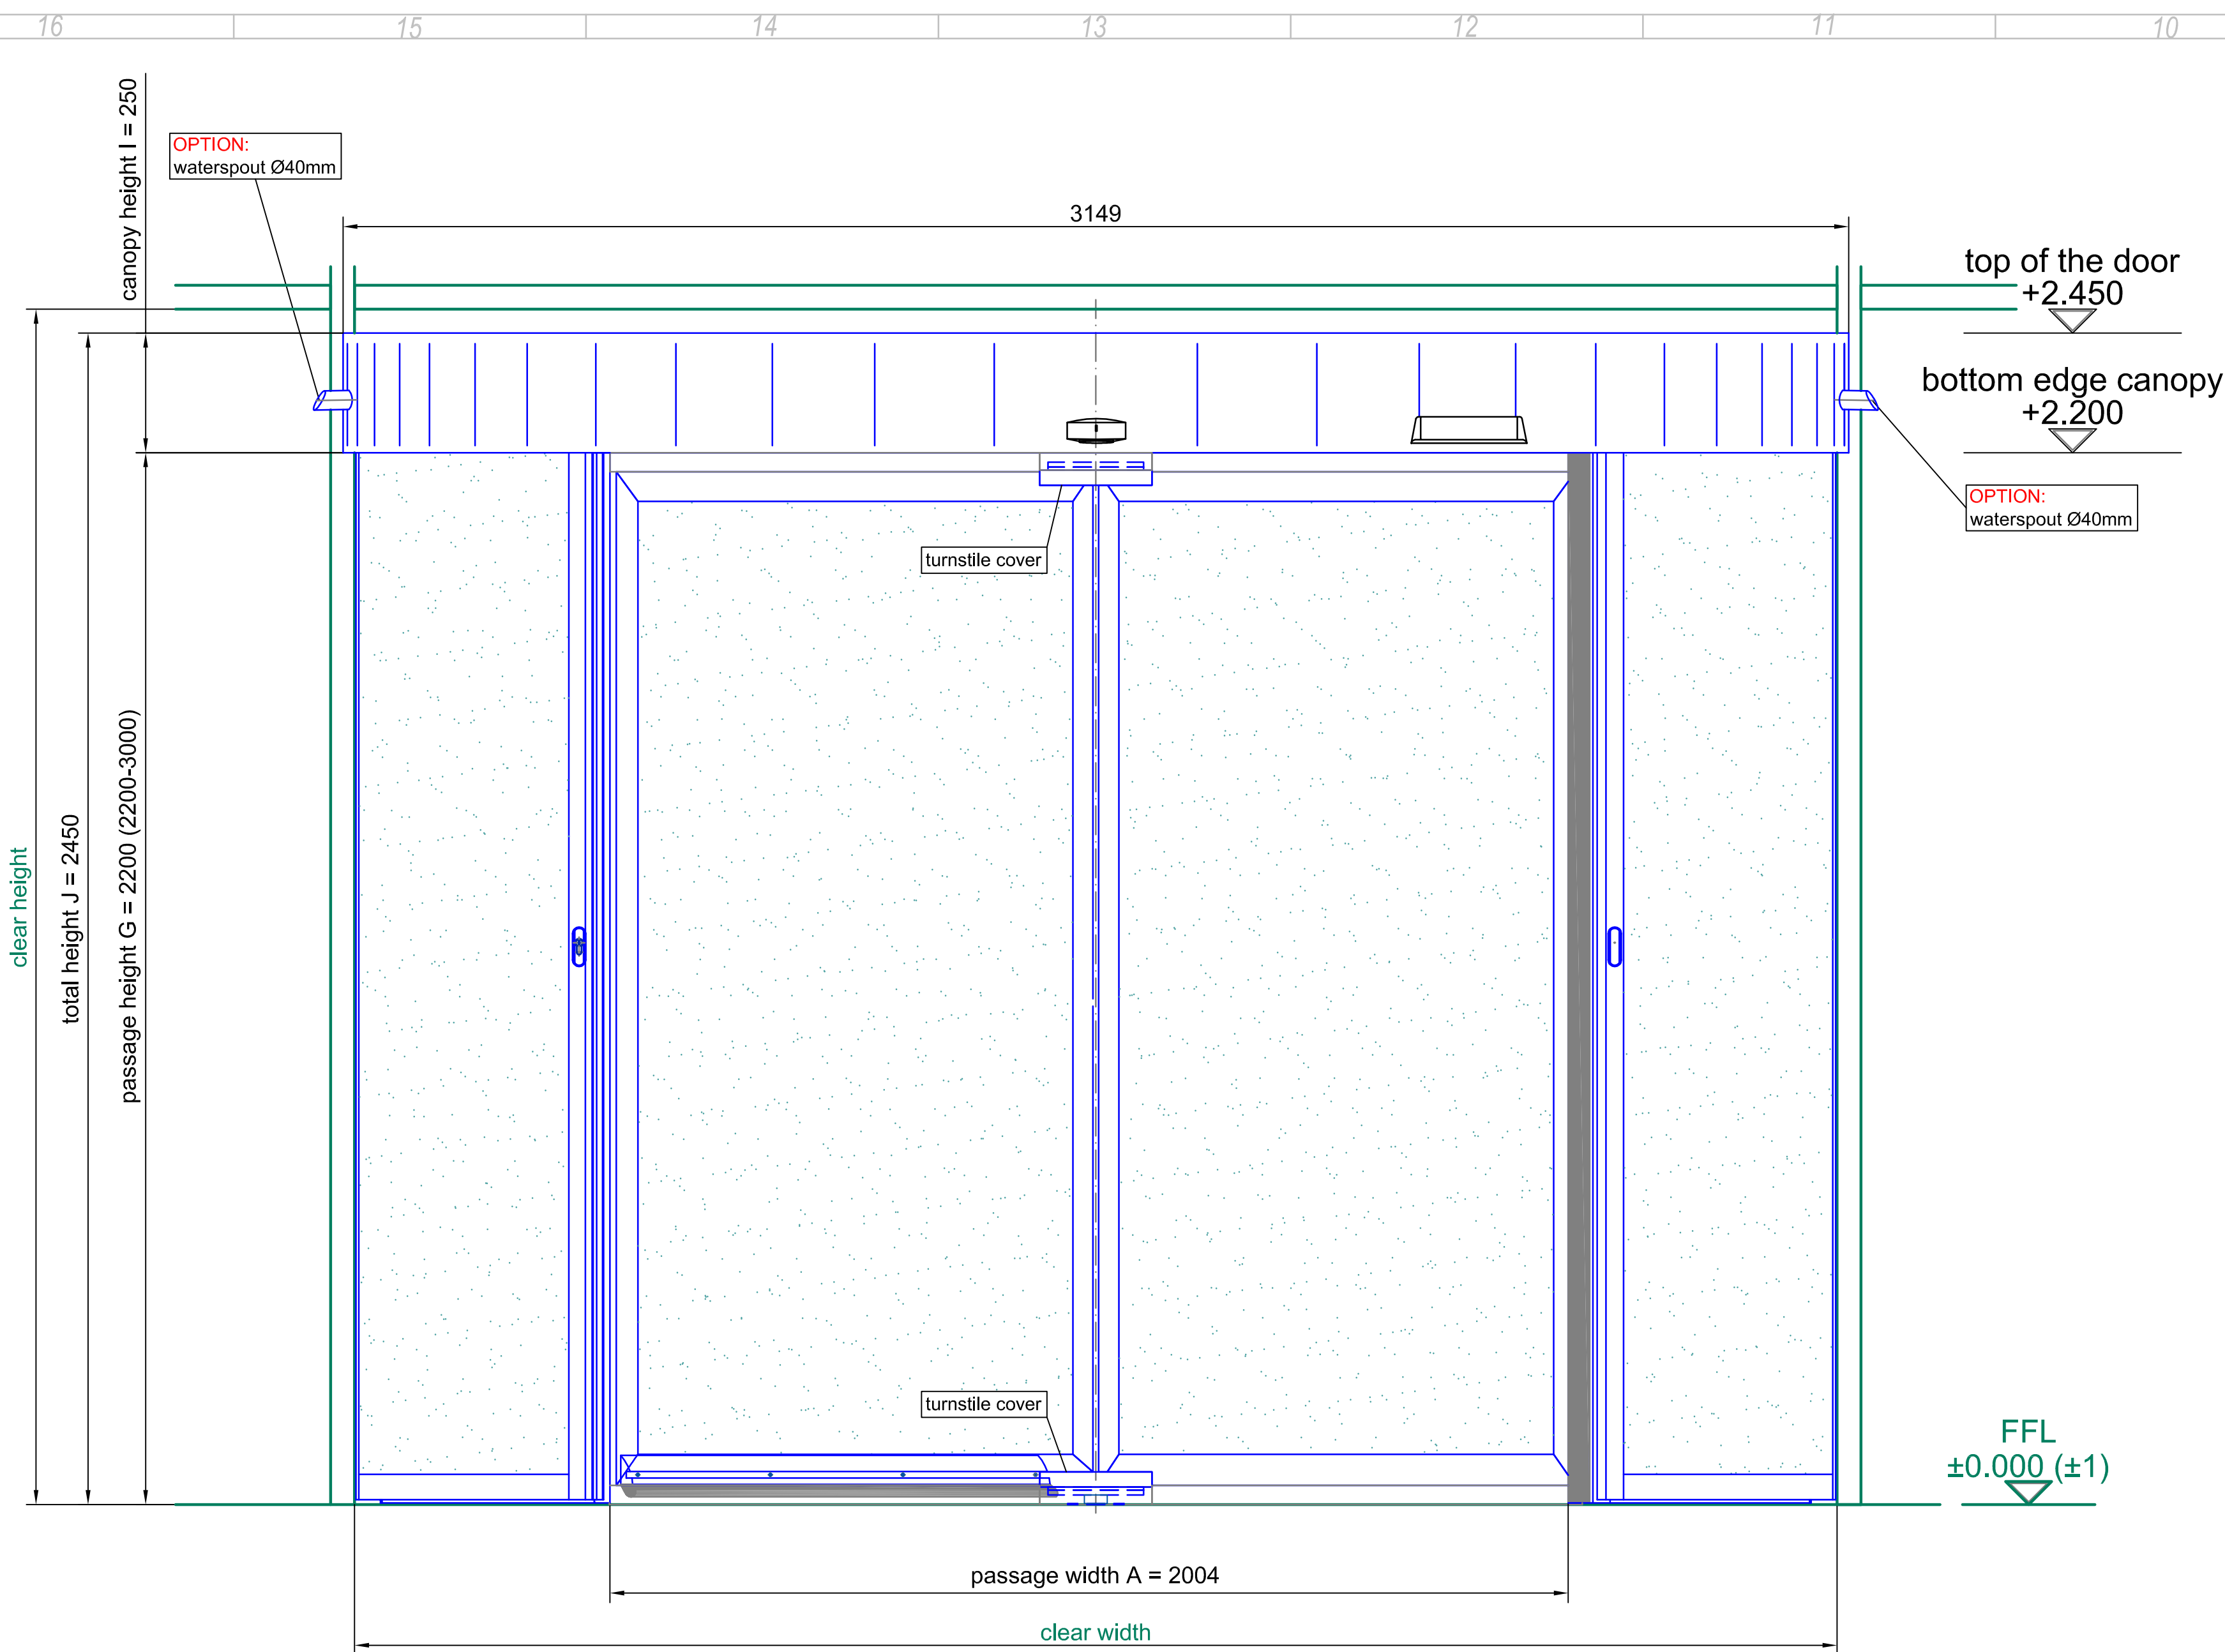


front elevation - outside

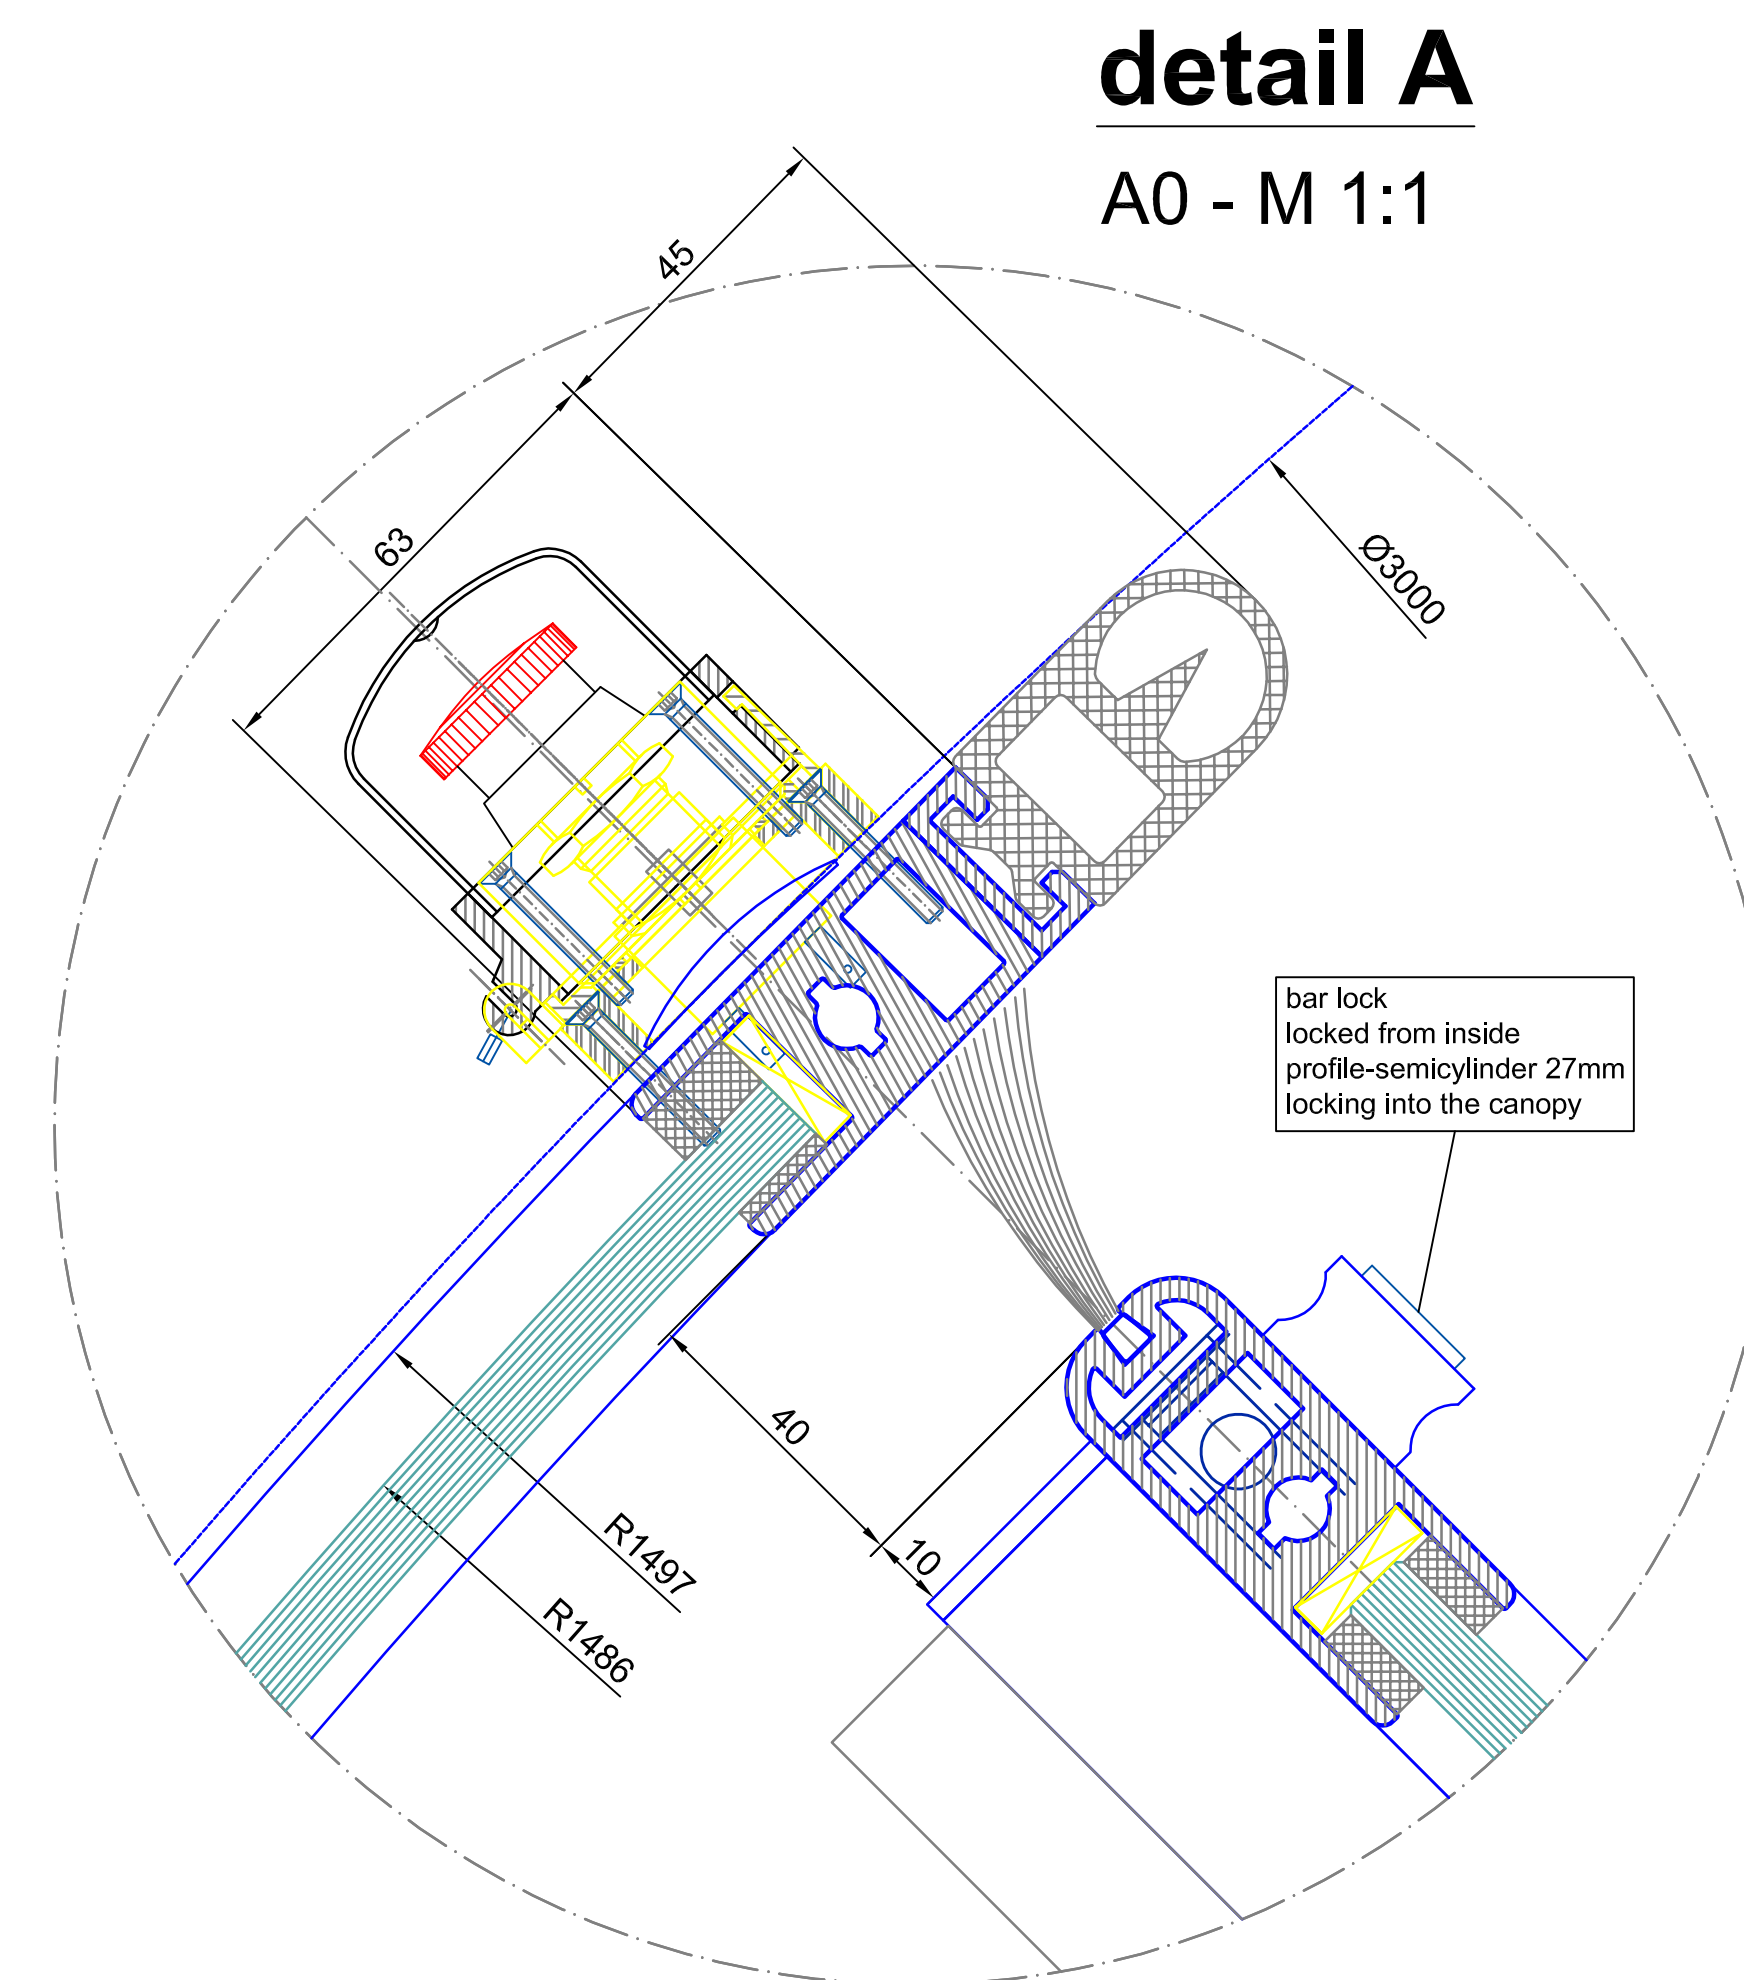


detail A

A0 - M 1:1

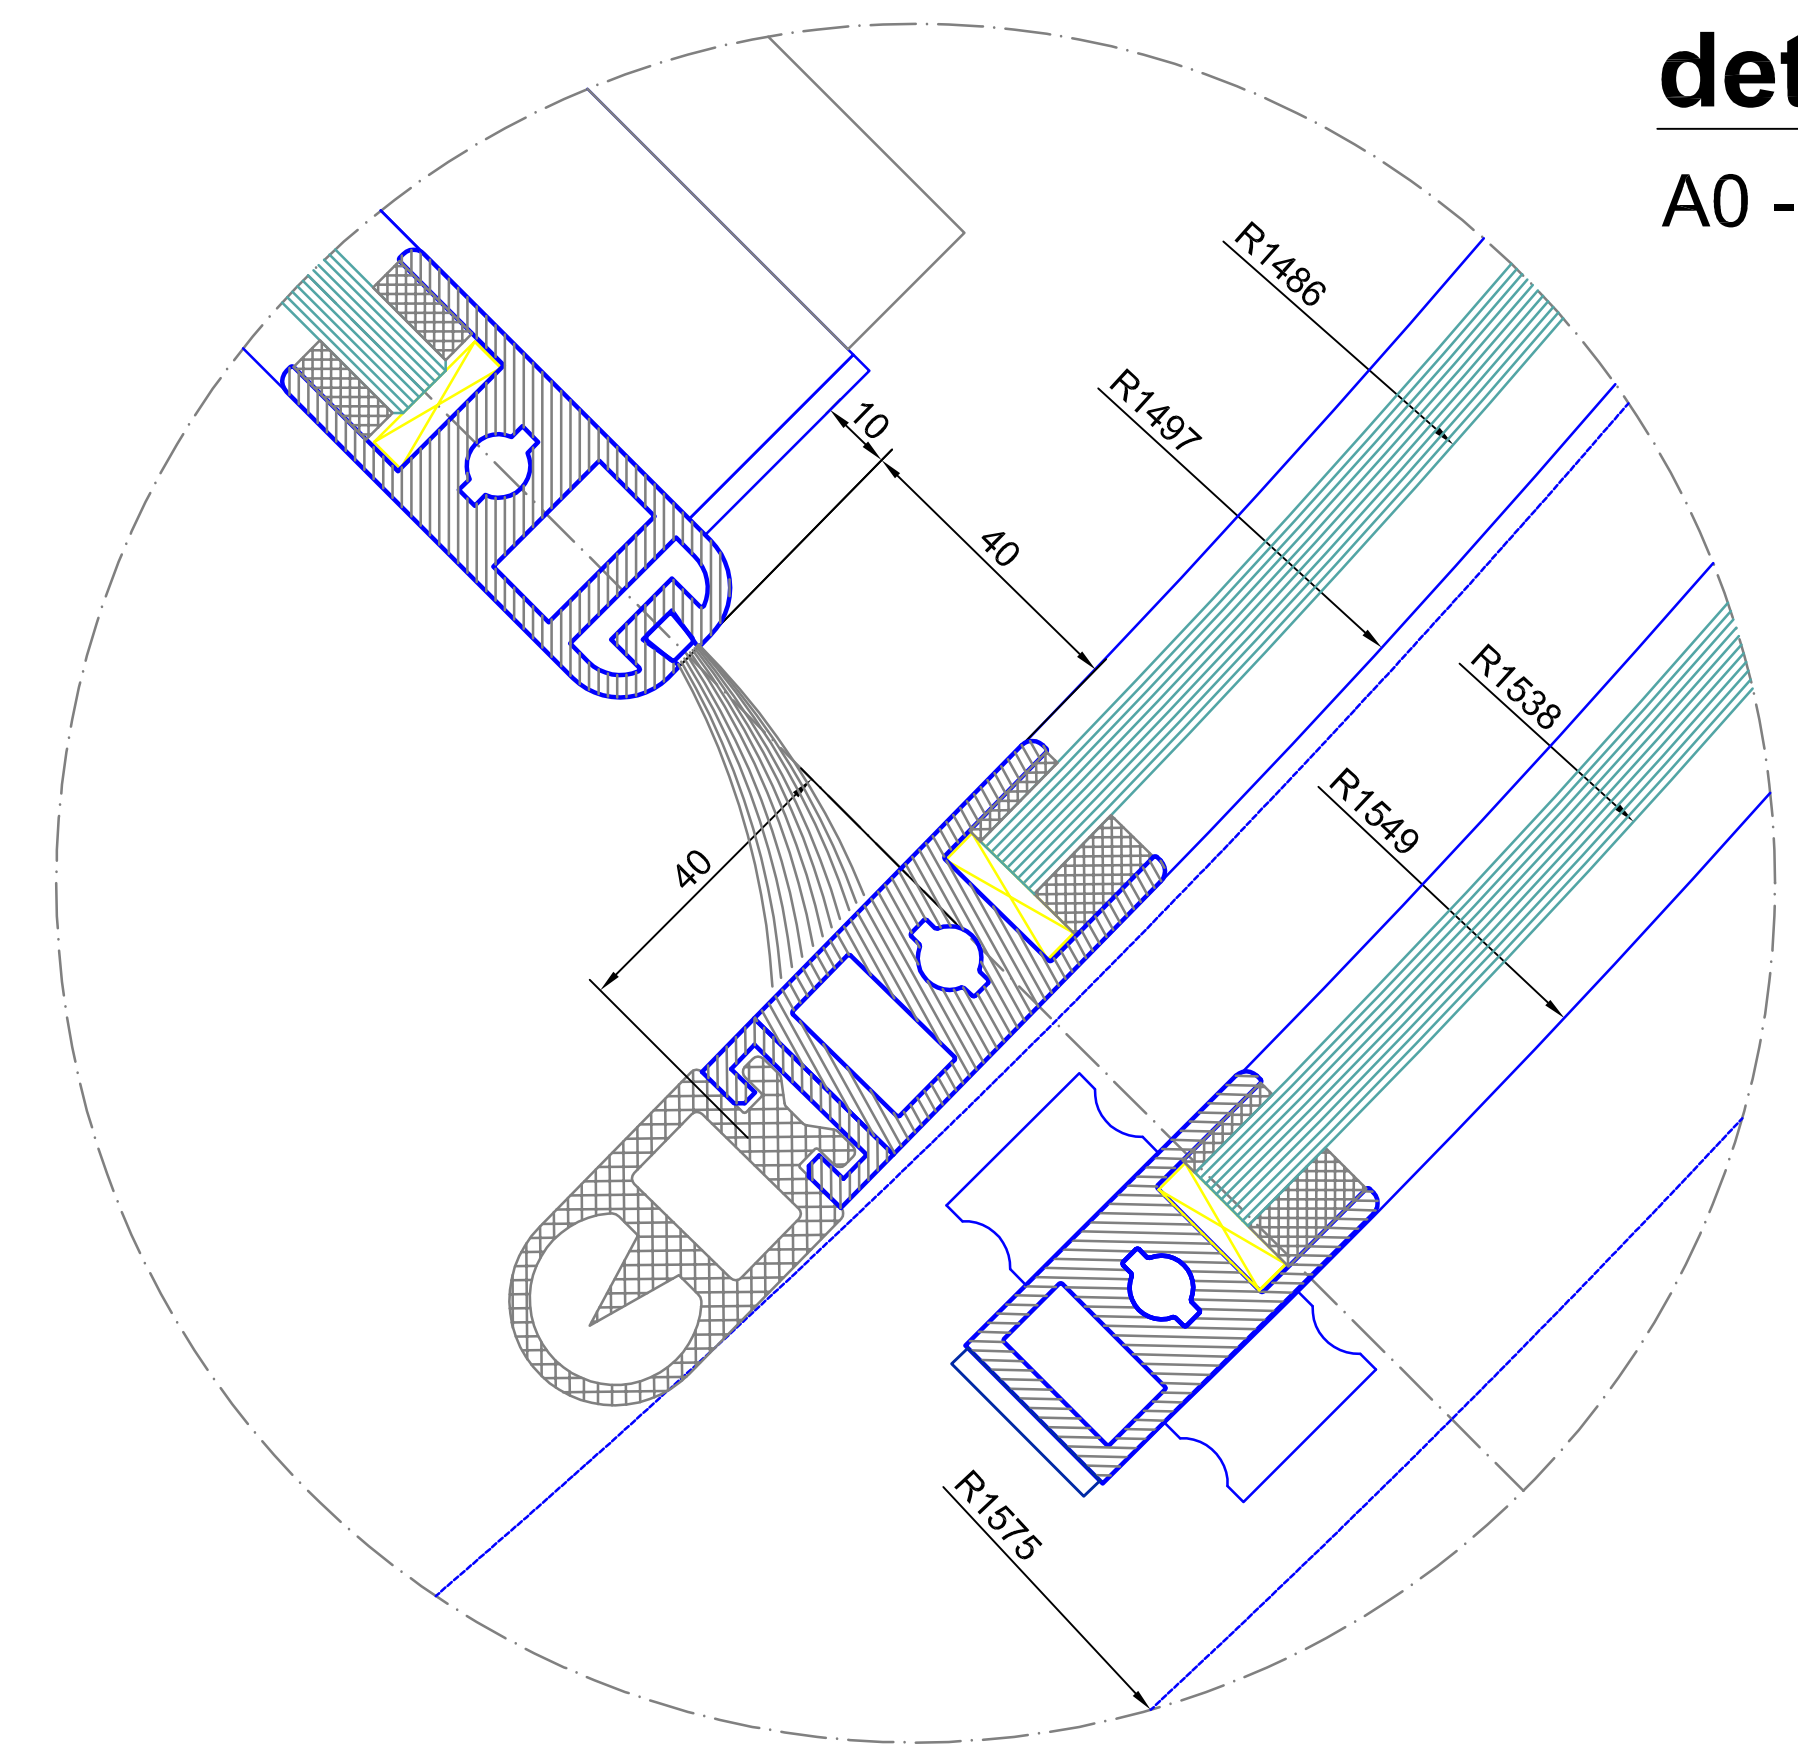


detail E

A0 - M 1:1

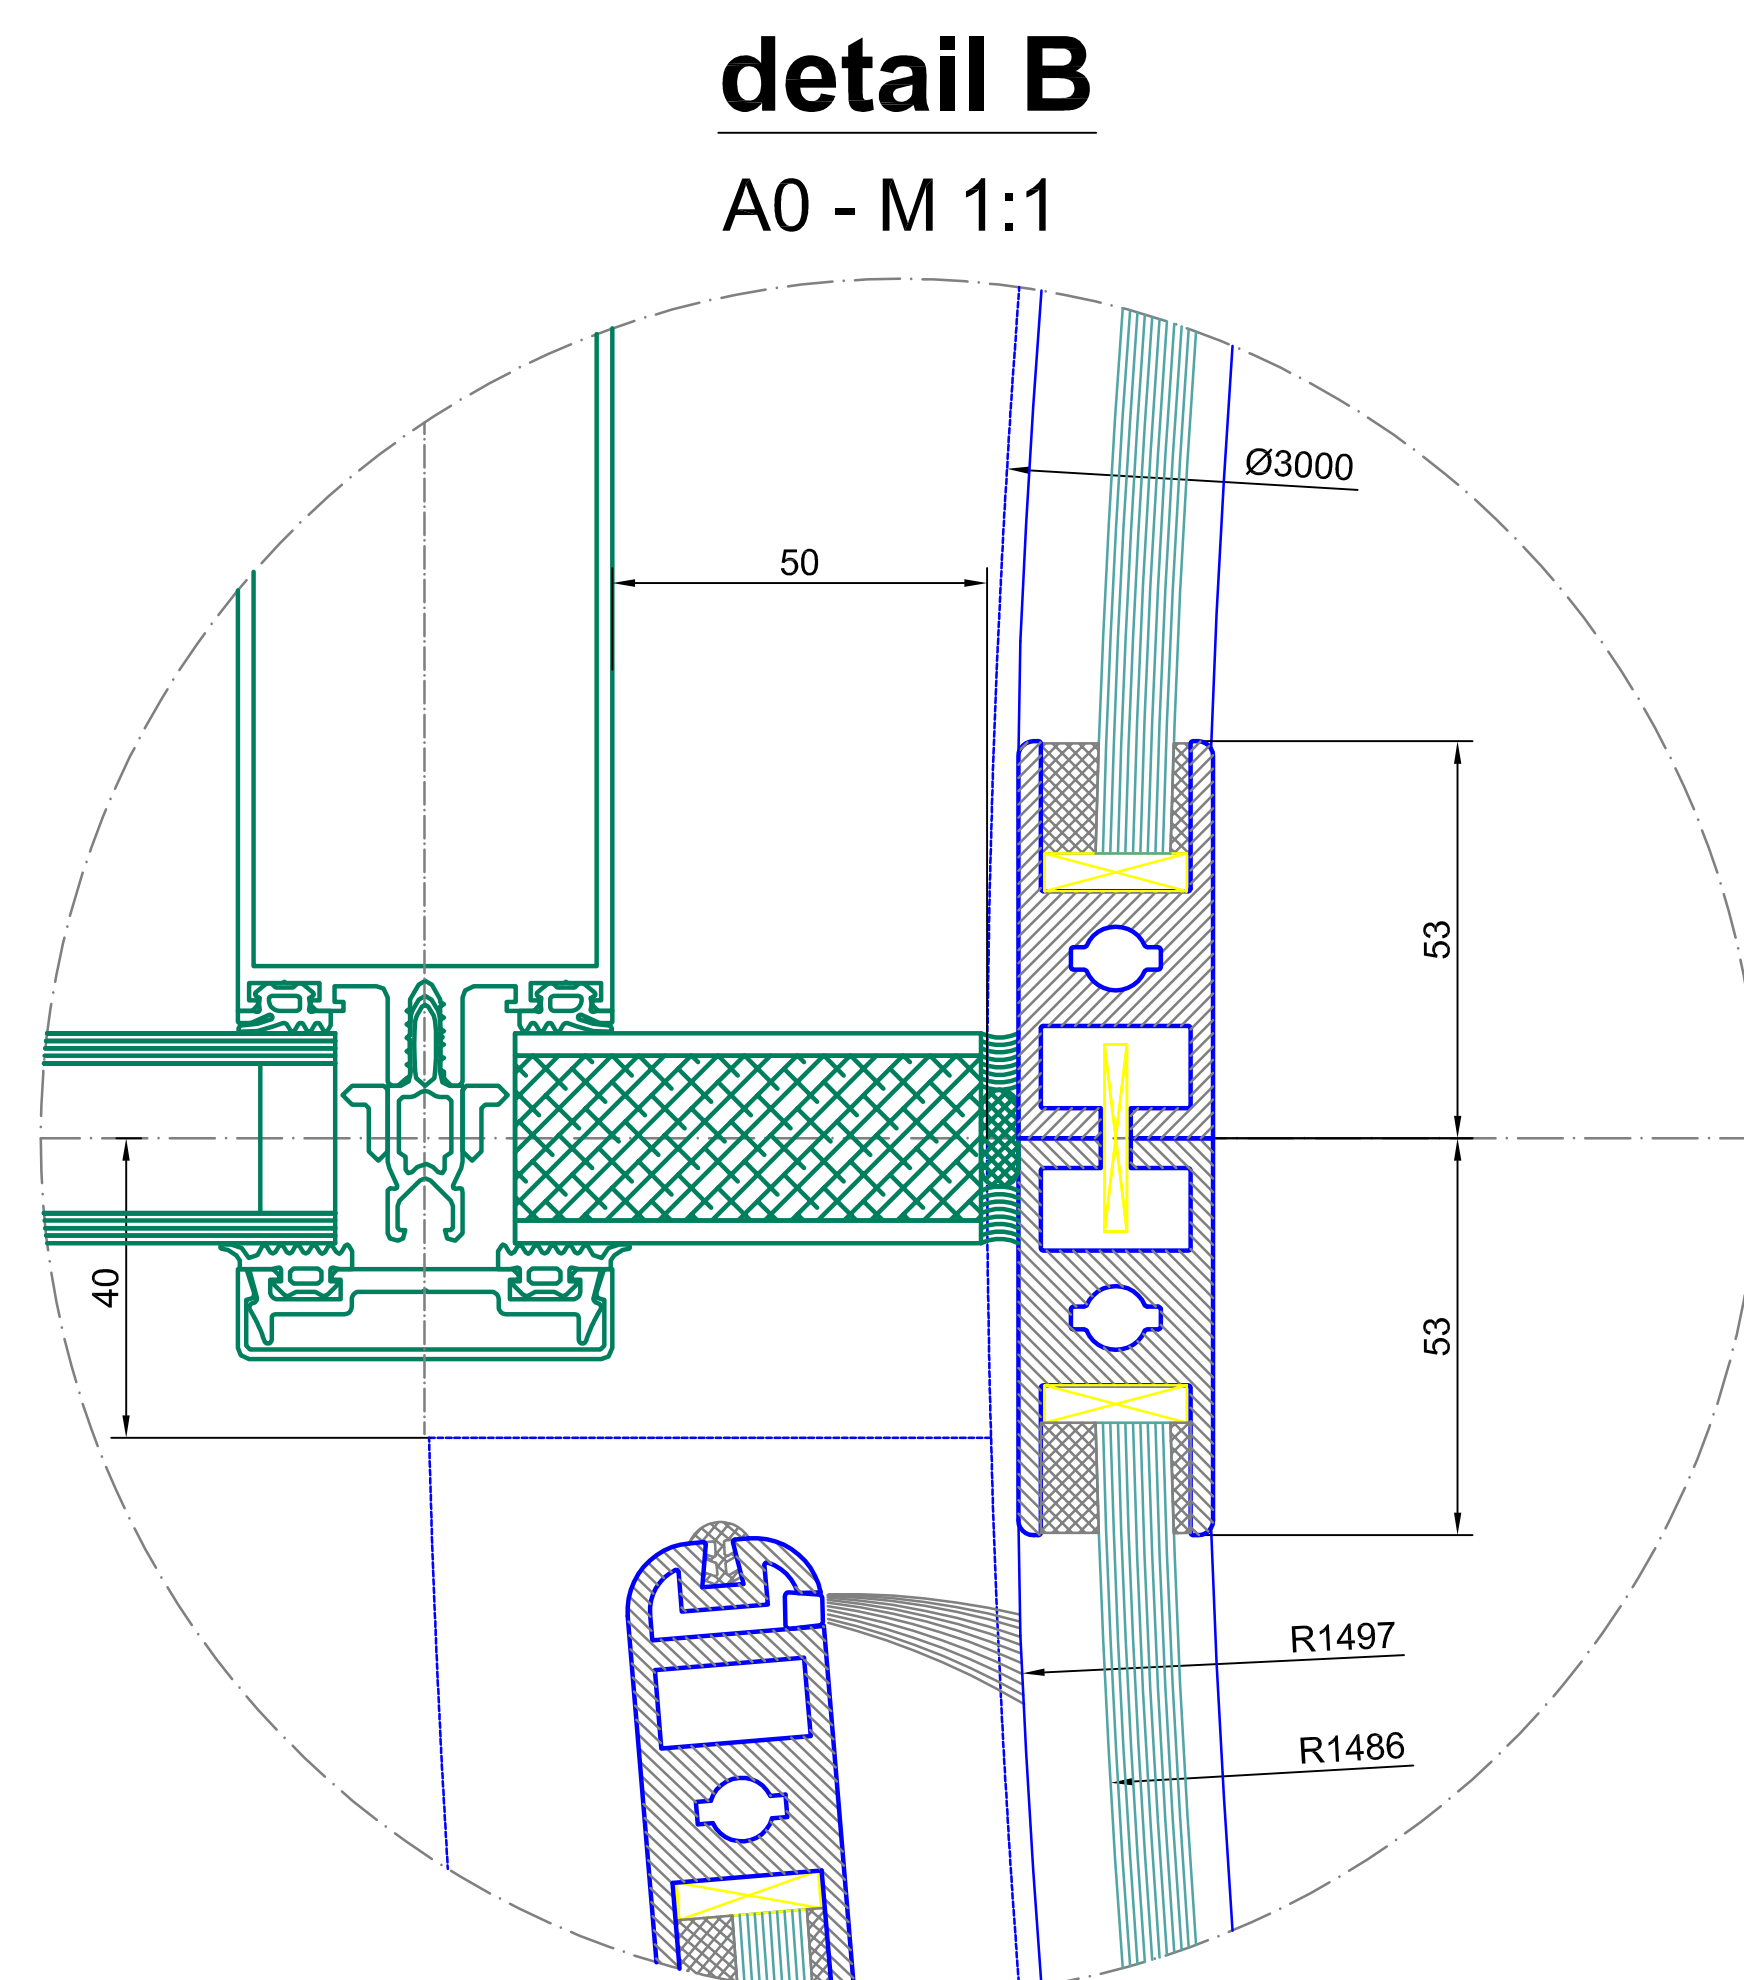


detail B

A0 - M 1:1

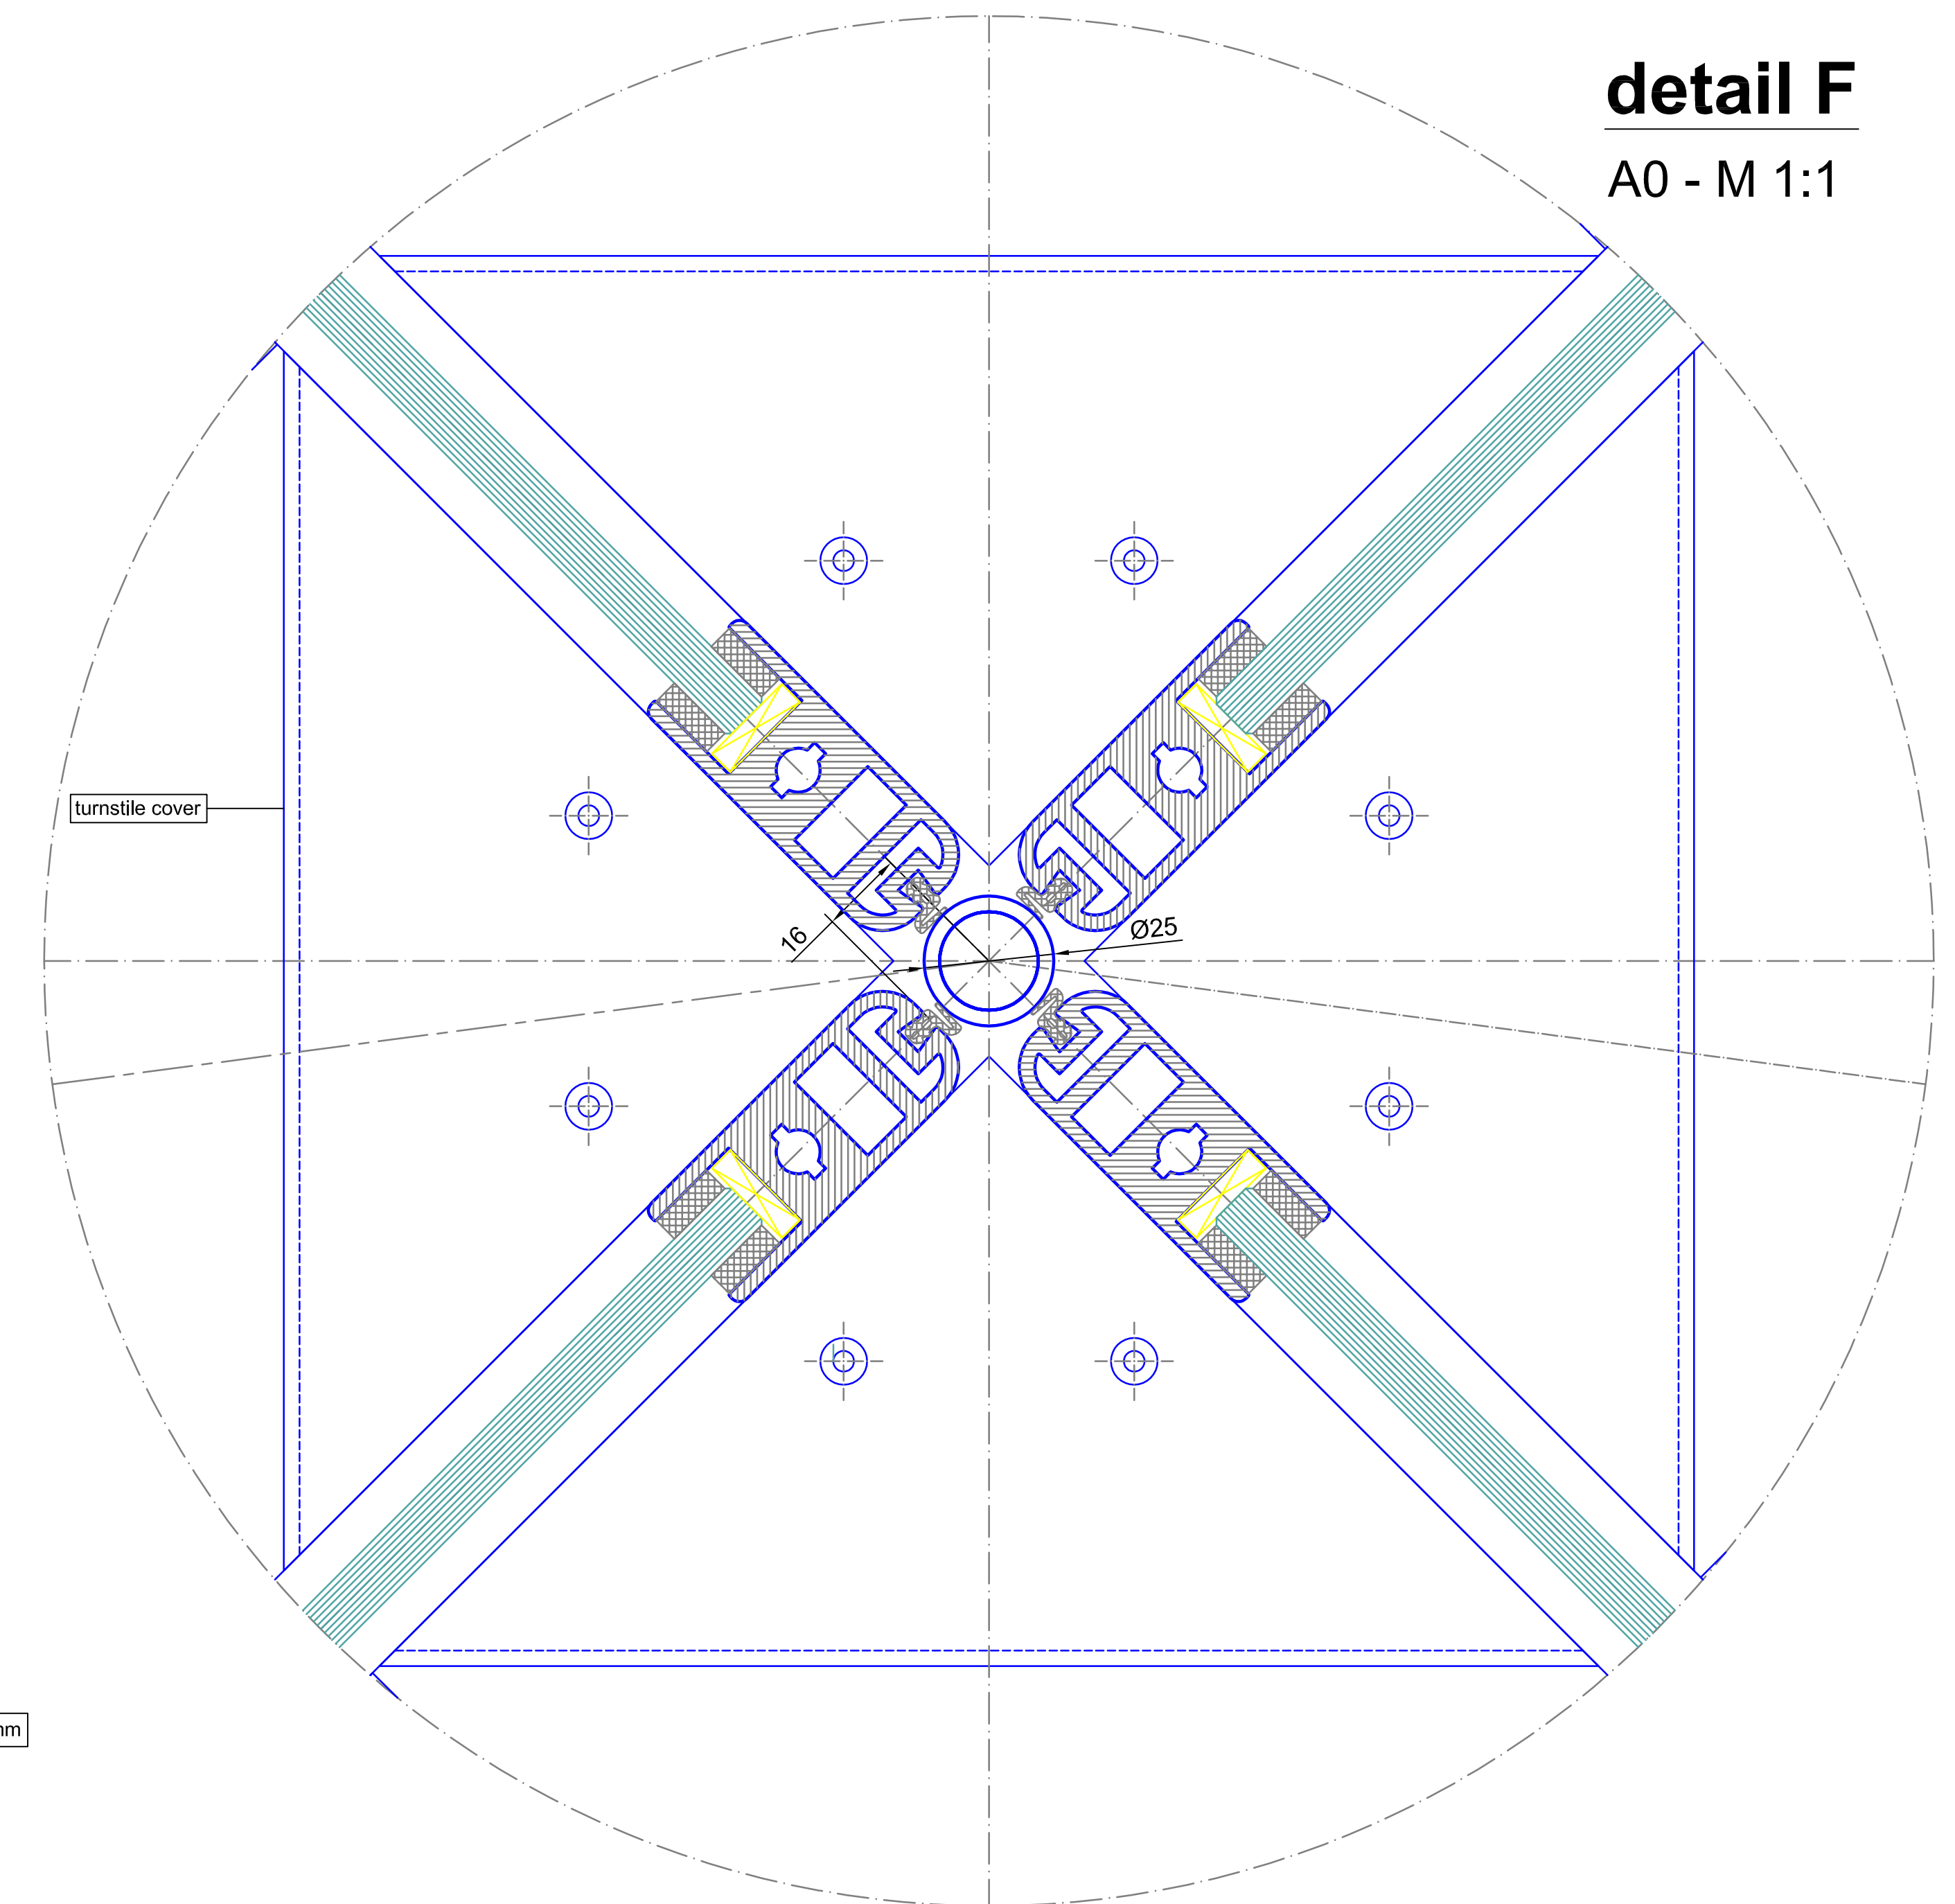


detail F

A0 - M 1:1

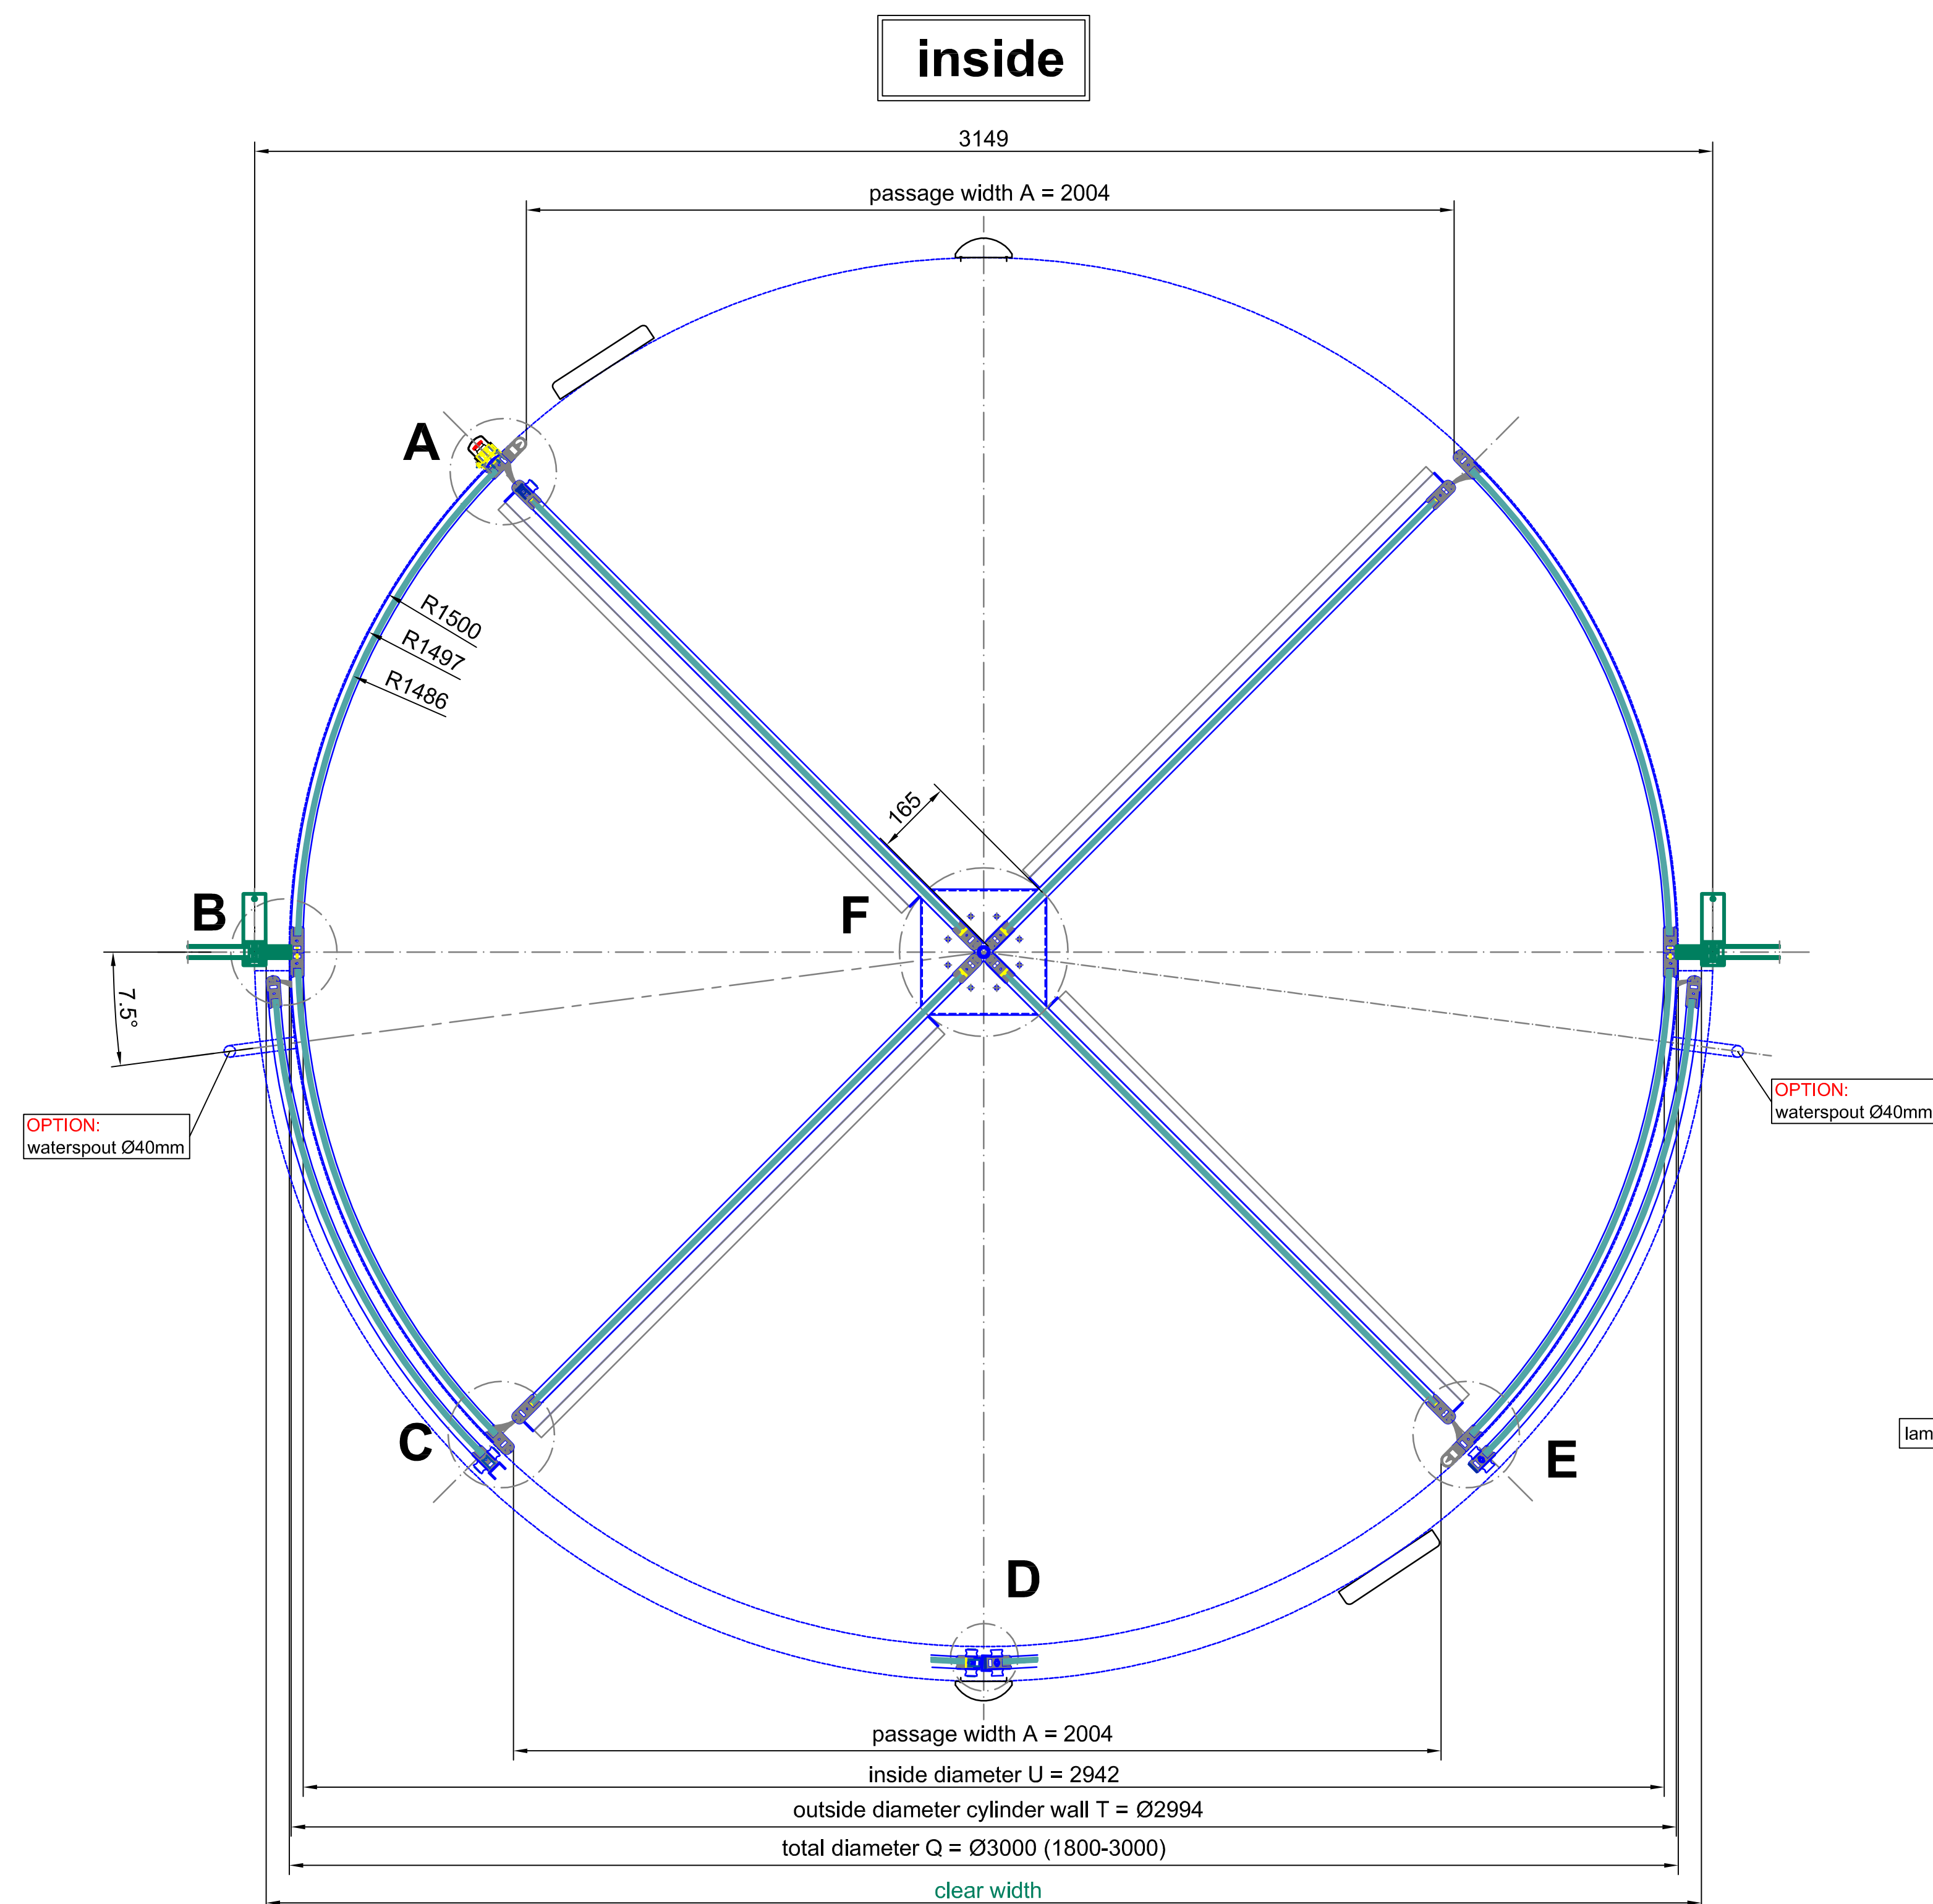


outside
plan view

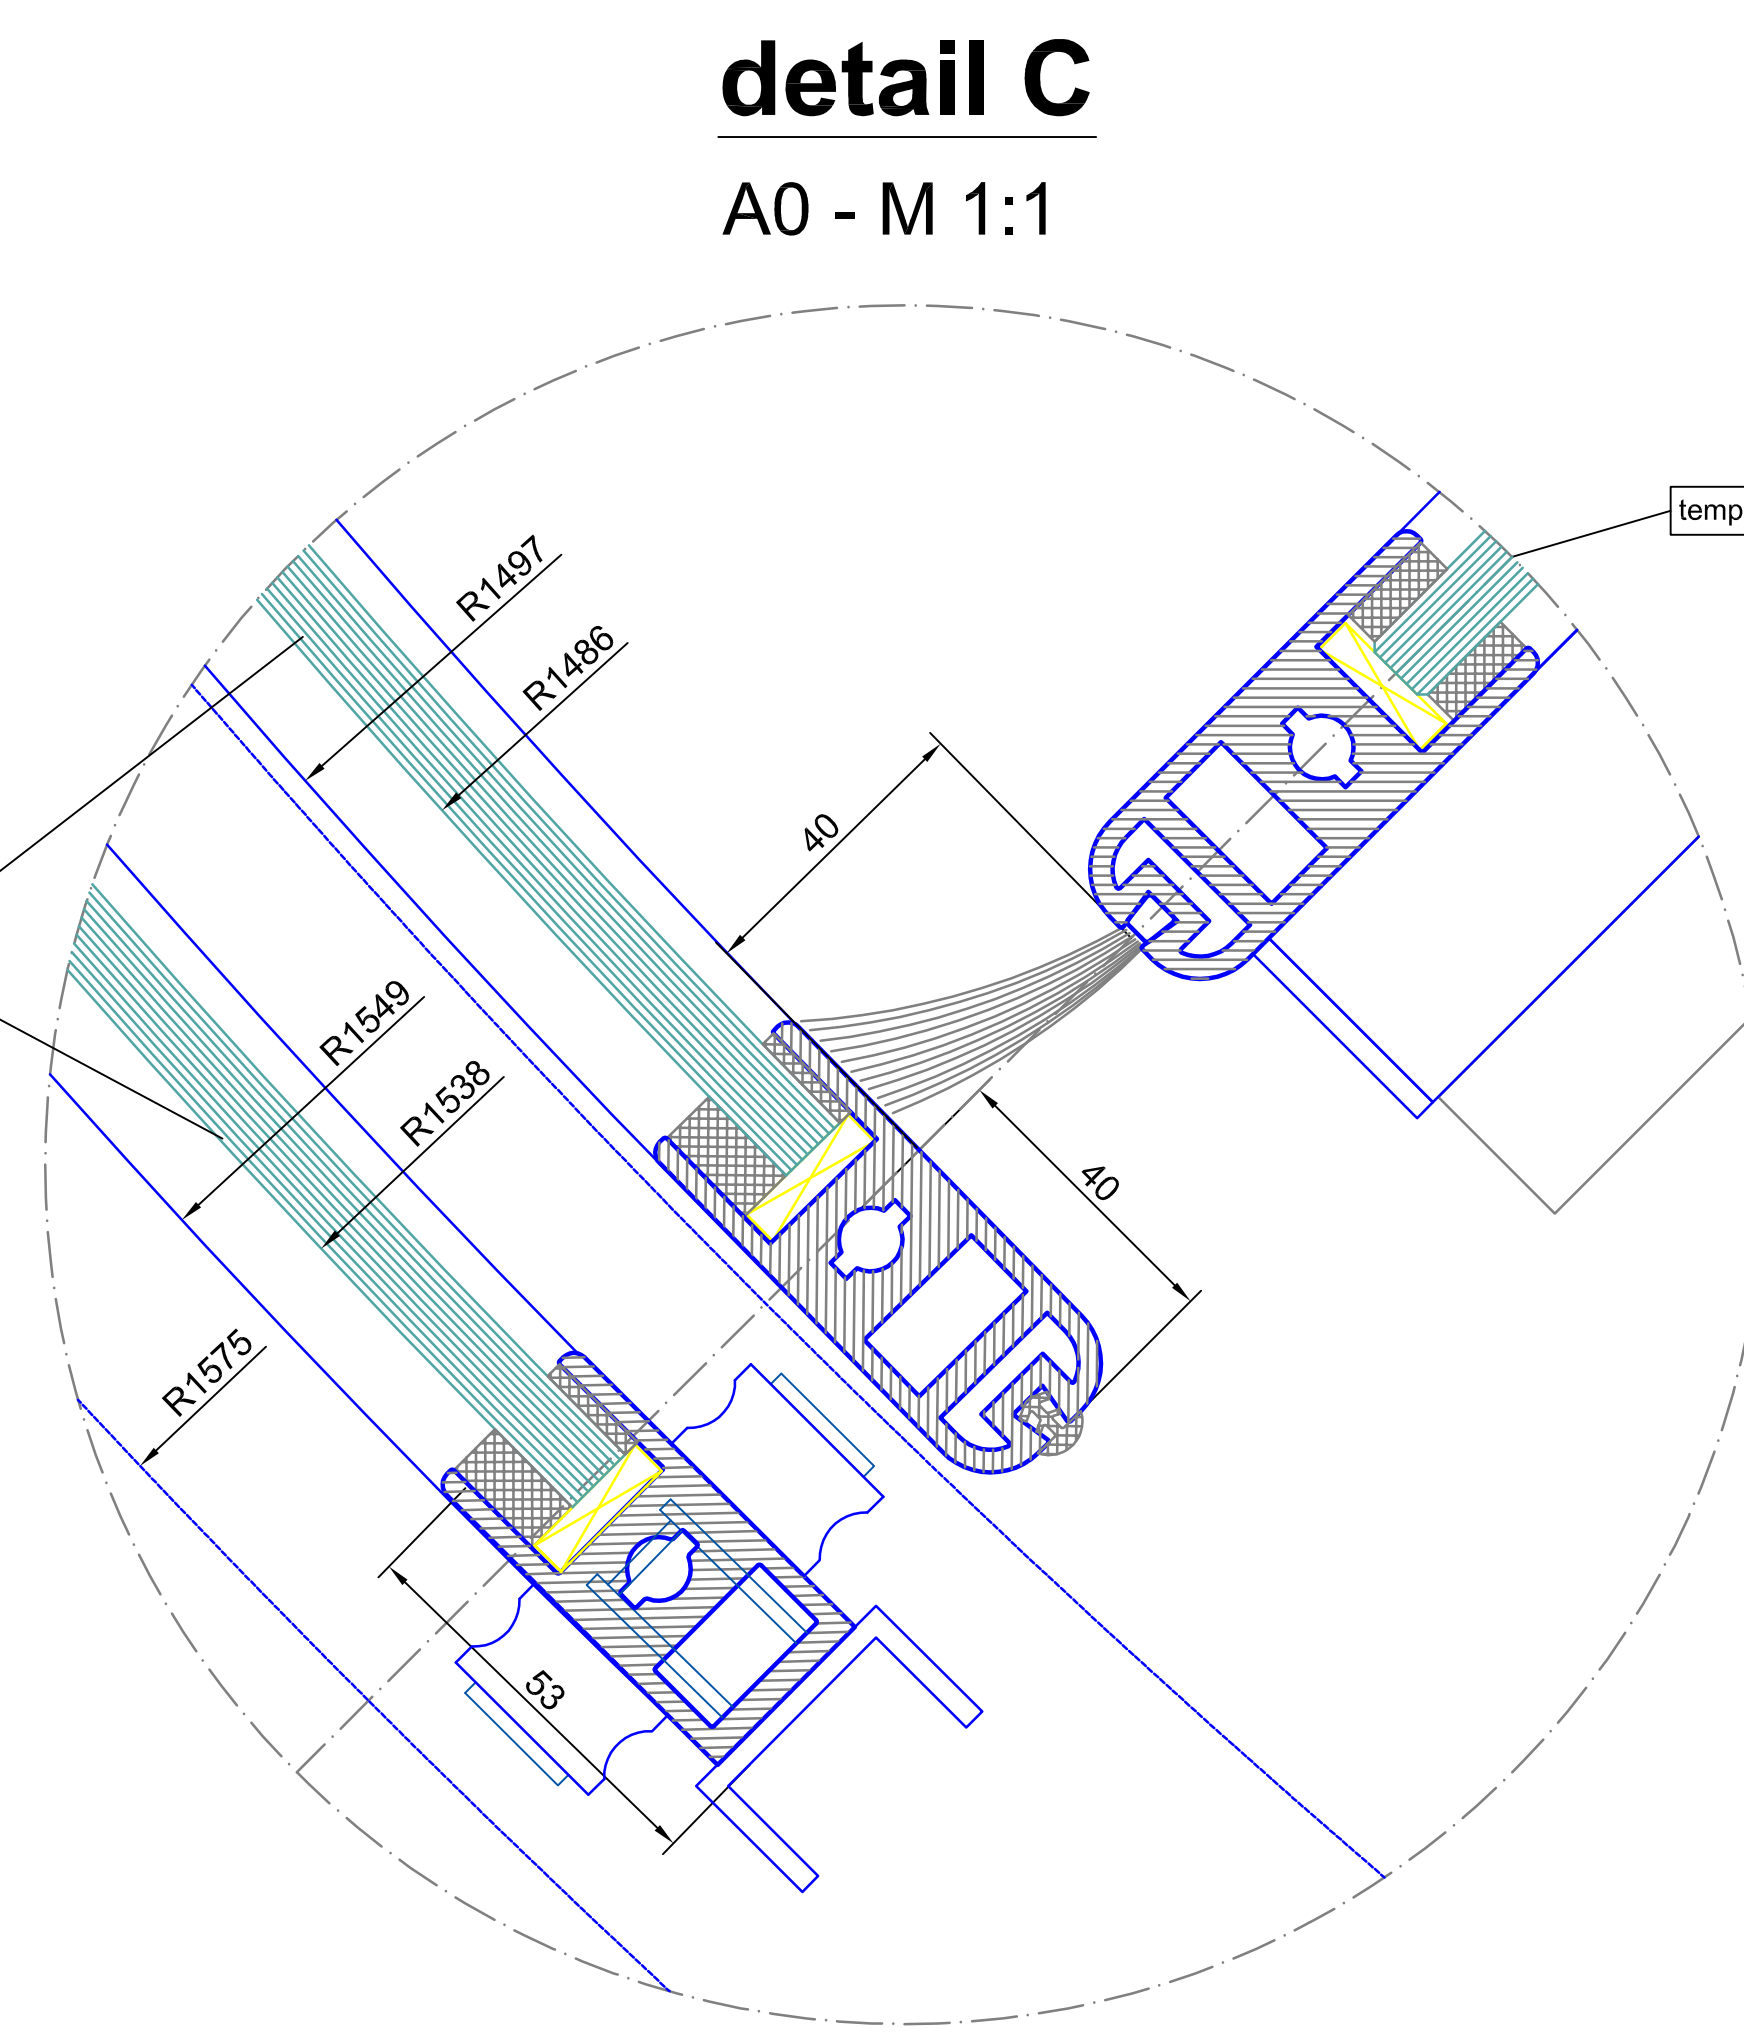

detail C

A0 - M 1:1

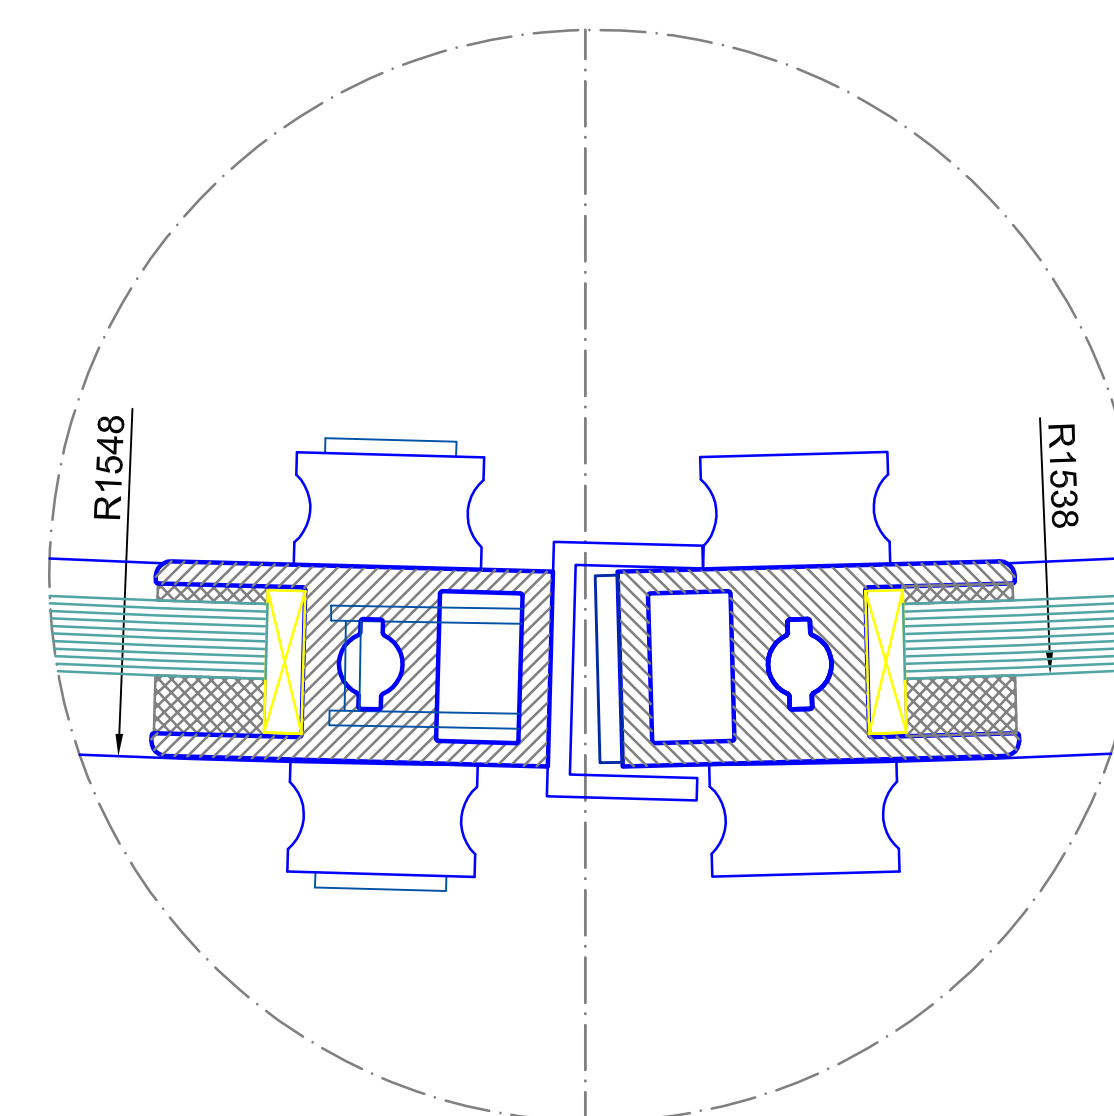

detail D

A0 - M 1:1

Surface:		All visible screws:		All green marked components must be executed by others!!!	
Shaply pieces:		304 s/s (DIN 7991)		laminated safety glass 10 mm	
tempered safety glass 10 mm		Current glasses			